


DATE	
BY	
FINAL SURVEY	
SURVEYED	
NOTE BOOK	
PLOTTED	
REPLATE	
AREAS CHECKED	
NO.	

DATE	
BY	
ORIGINAL SURVEY	
SURVEYED	
NOTE BOOK	
PLOTTED	
REPLATE	
AREAS CHECKED	
NO.	

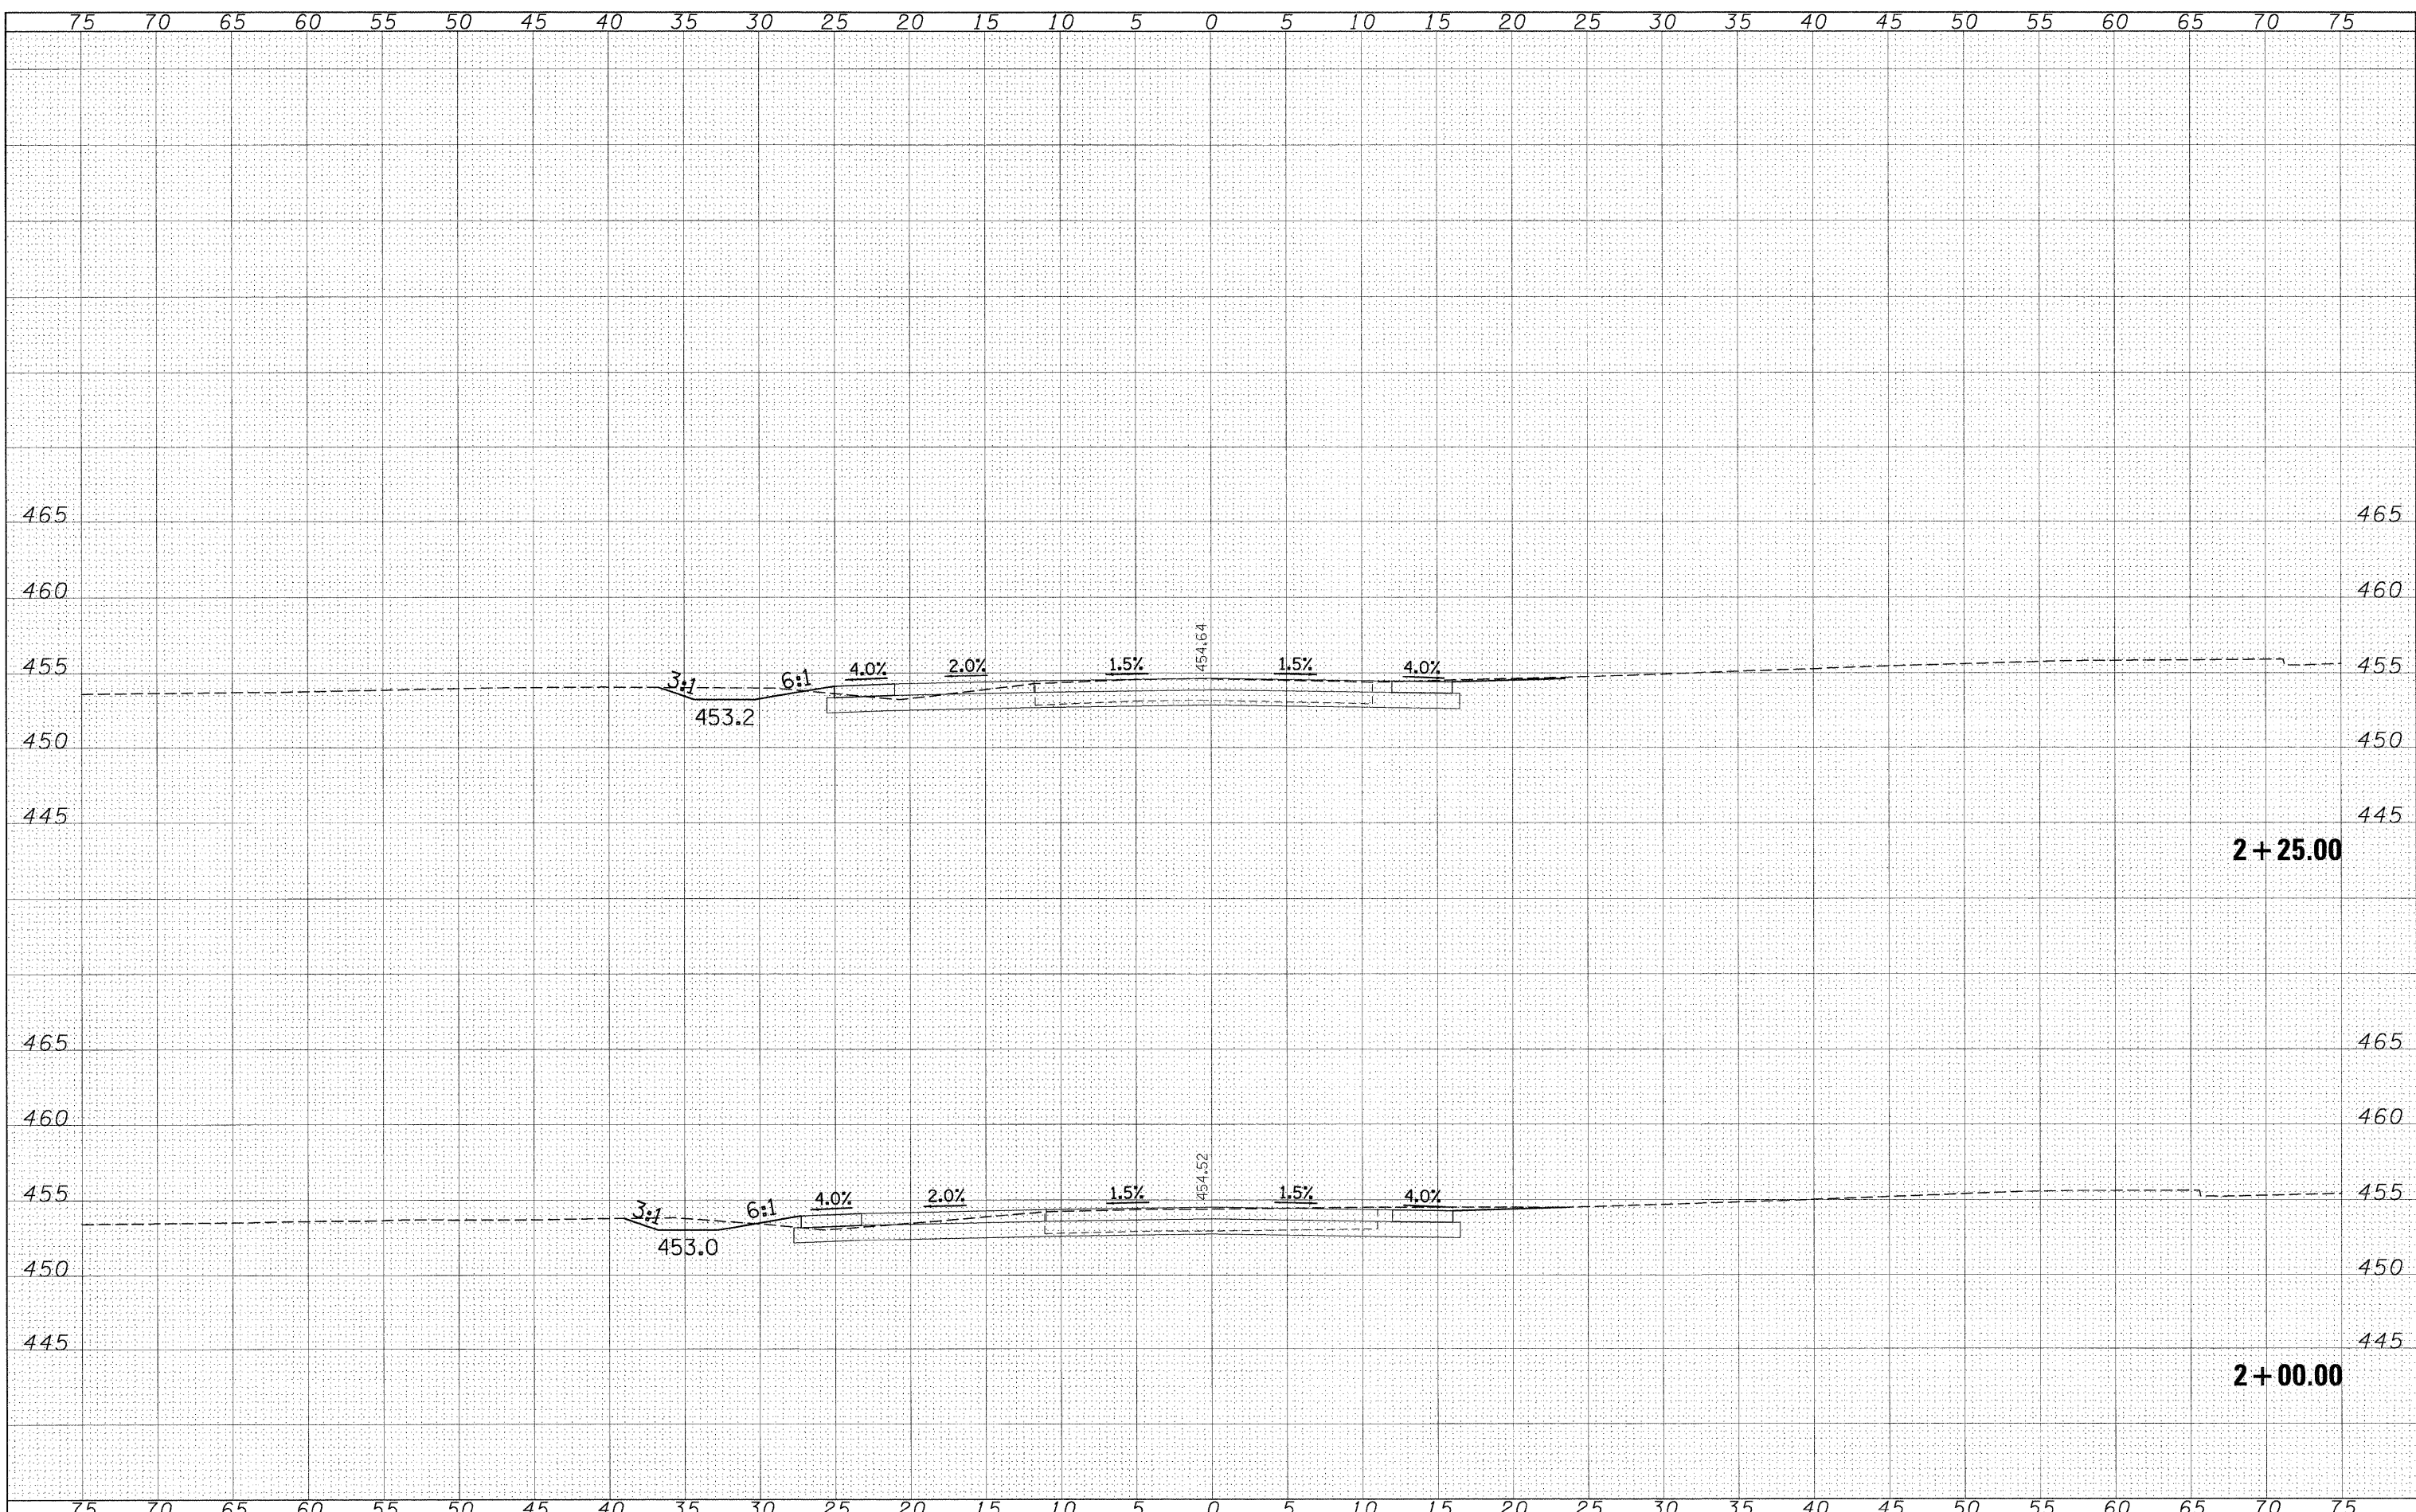

FILE NAME = c:\pw\work\pw\dot\shepardgd\dms47330\fedstun13

USER NAME = shepardgd
 sahtxssht13mainline2.dgn
 PLOT SCALE = 5,0000 ' / IN.
 PLOT DATE = 10/14/2009

DESIGNED - ---
 DRAWN - ---
 CHECKED - ---
 DATE - ---

REVISED - ---
 REVISED - ---
 REVISED - ---
 REVISED - ---

**STATE OF ILLINOIS
 DEPARTMENT OF TRANSPORTATION**

TERMINAL DRIVE CROSS SECTION SHEETS

SCALE: _____ SHEET NO. ___ OF ___ SHEETS STA. 2+00.00 TO STA. 2+25.00

F.A.P. RTE. 331	SECTION (1-2)N-2,R;(1X-1)N-3,R-2	COUNTY WILLIAMSON	TOTAL SHEETS 202	SHEET NO. 200
CONTRACT NO. 98857			ILLINOIS FED. AID PROJECT	