



ROUTE	SECTION	COUNTY	TOTAL SHEETS	SHEET NO.
FAS 1881	07-00166-00-RS	FRANKLIN	8	4
PARK STREET ROAD			CONTRACT NO. 99336	

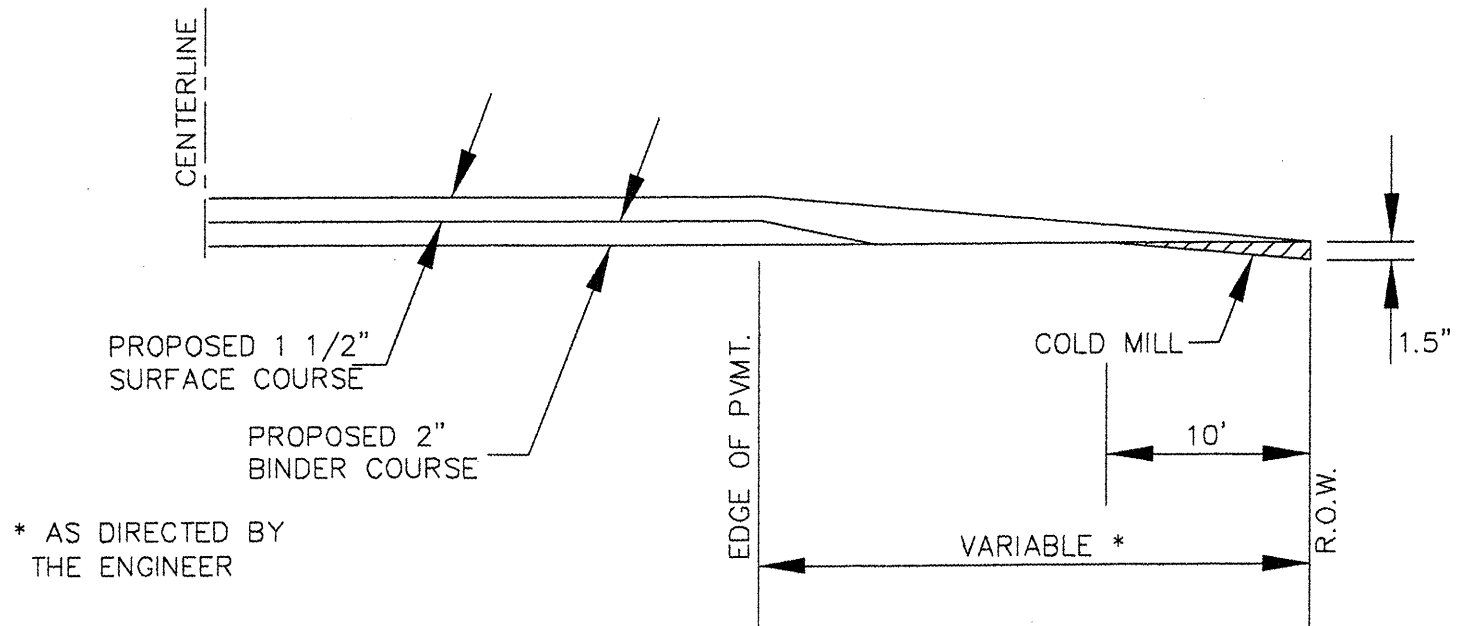

* AS DIRECTED BY THE ENGINEER

LOCATION	COLD MILLING
LT. STA. 163+98 (LINCOLN ST. to Valier)	22 SY

BUTT JOINT DETAIL (SIDEROADS)

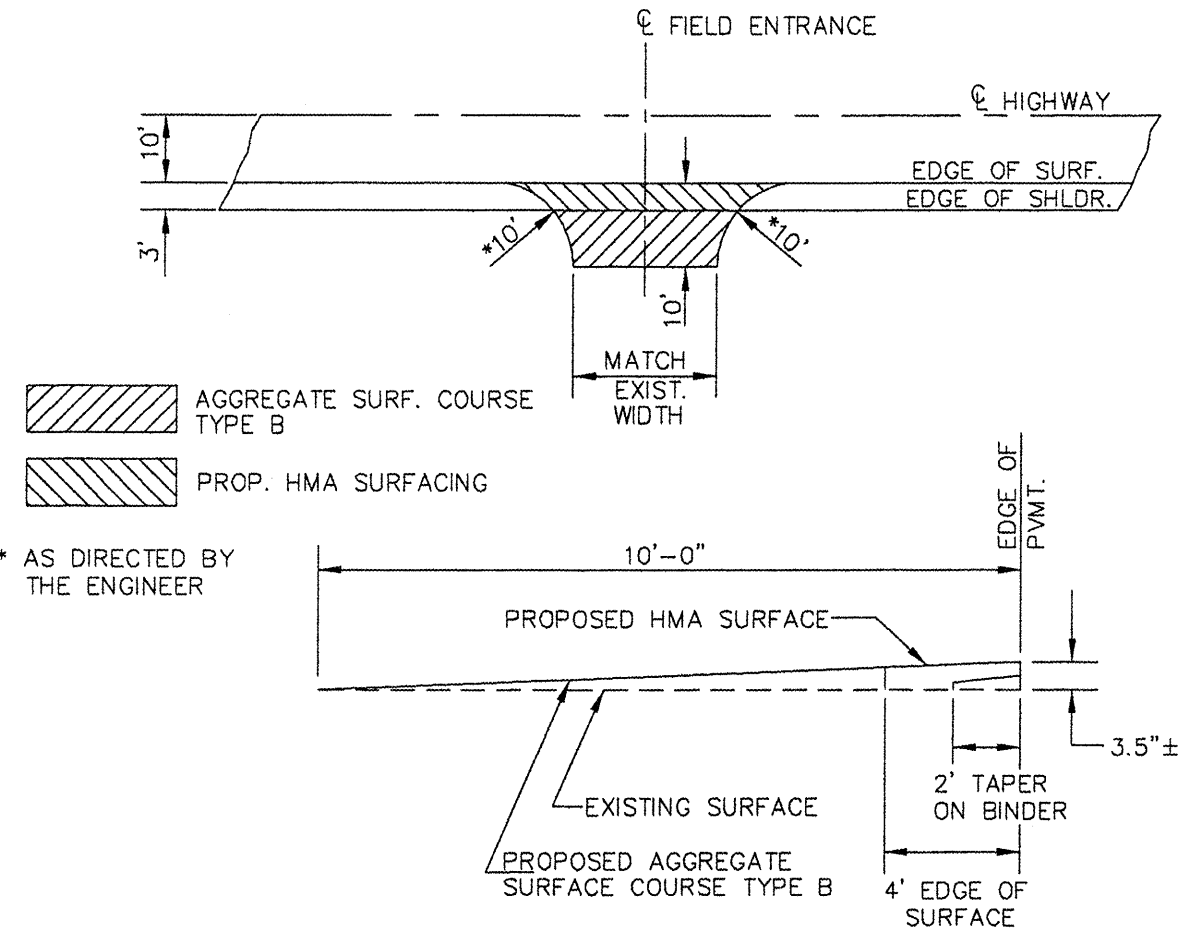

* AS DIRECTED BY THE ENGINEER

FIELD ENTRANCE DETAILS