


ROUTE	SECTION	COUNTY	TOTAL SHEETS	SHEET NO.
FAS 1881	07-00166-00-RS	FRANKLIN	8	8
PARK STREET ROAD		CONTRACT NO. 99336		

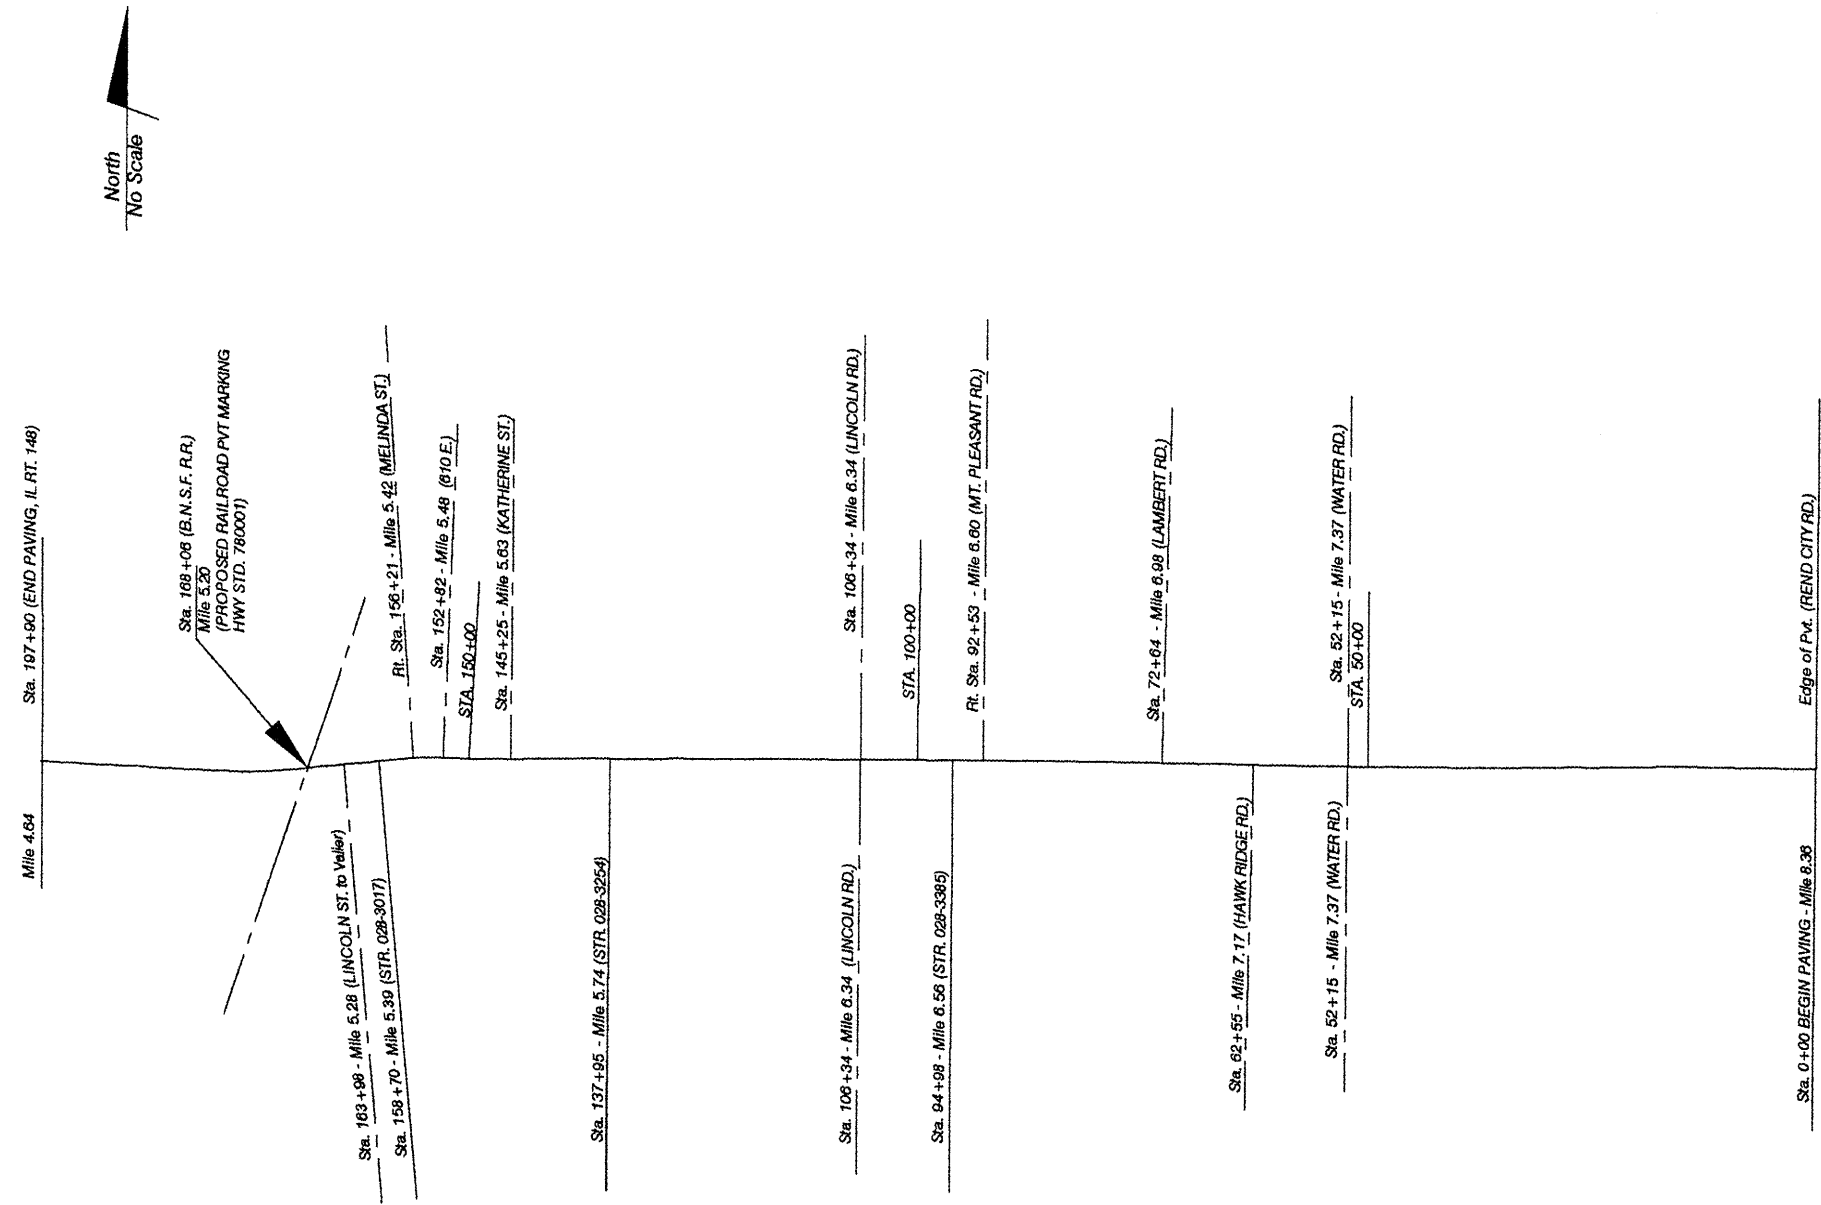

Alignment