
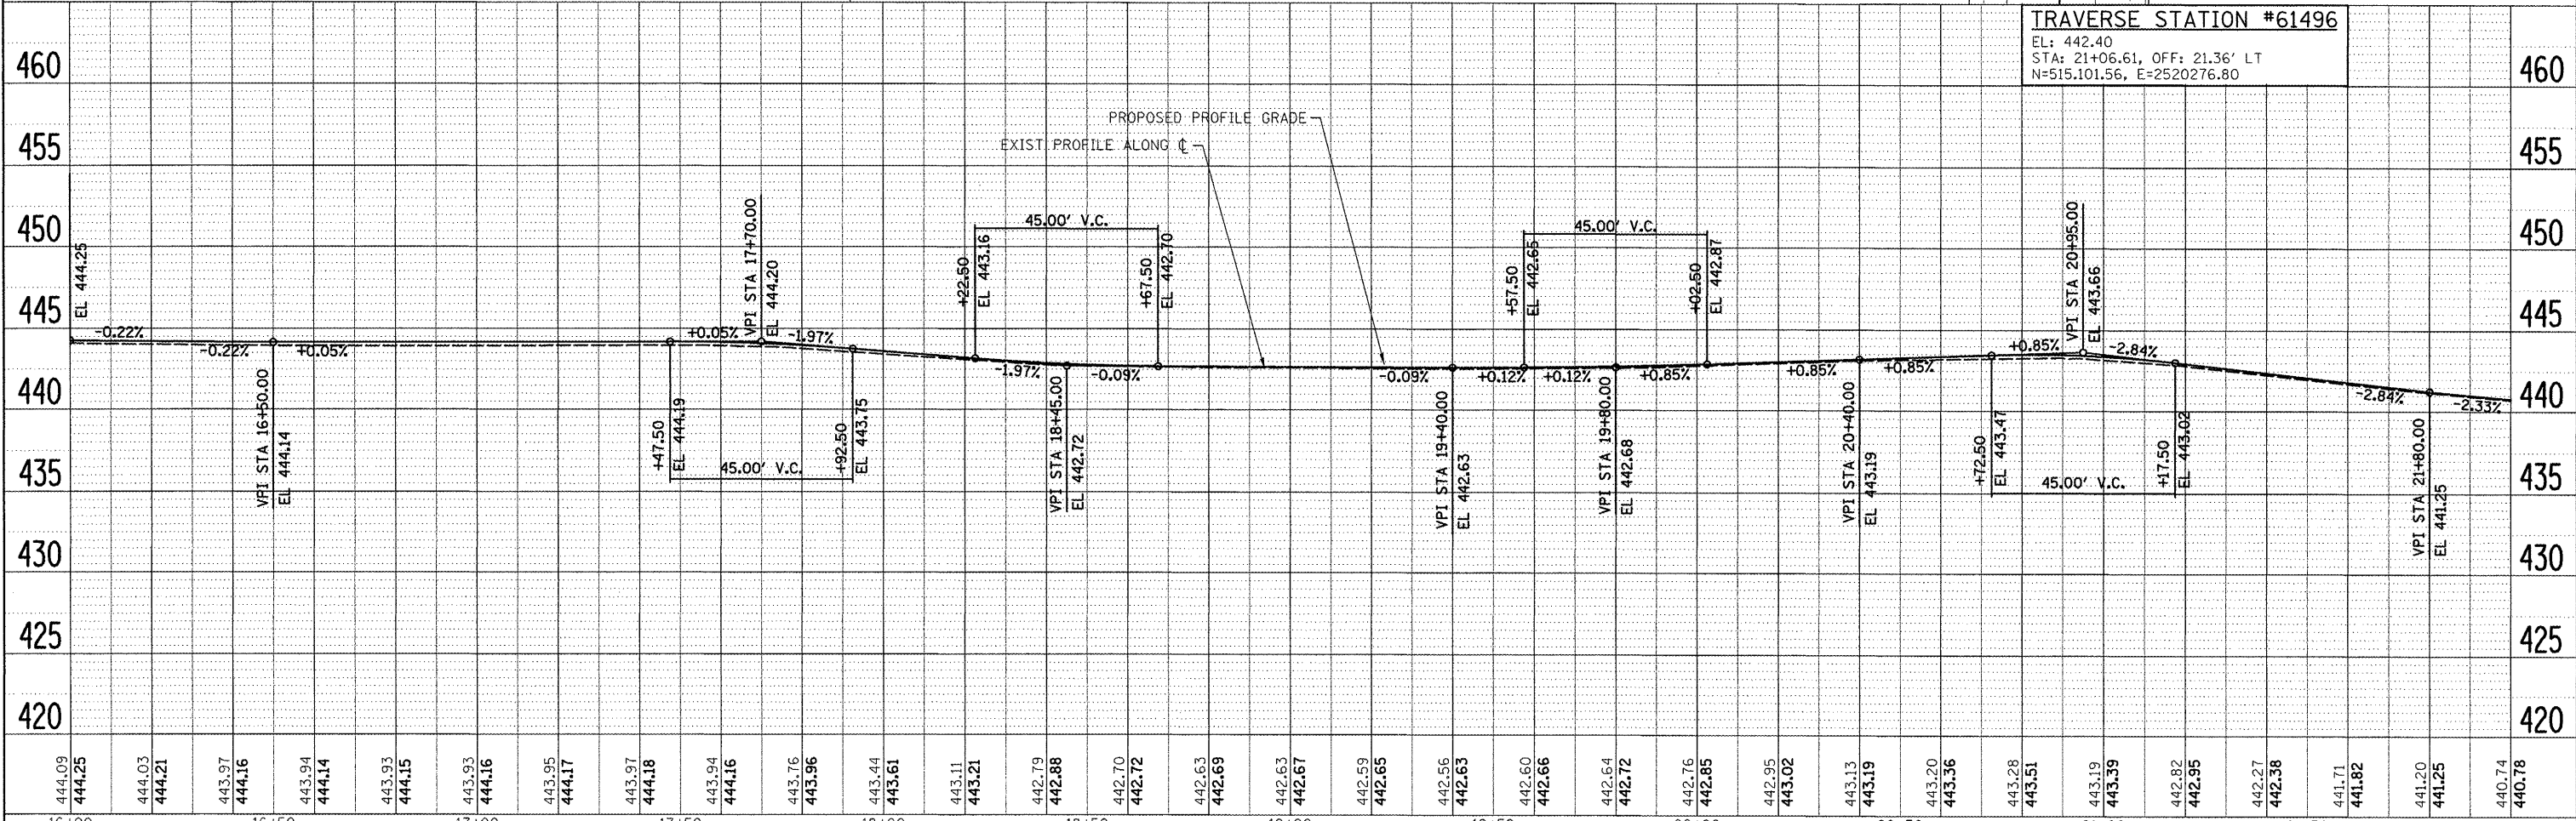
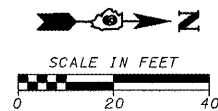


DATE	BY
REVISIONS	NO.
PLAN	NO.
REVISIONS	NO.
ALIGNED	NO.
CHECKED	NO.
DATE	BY

DATE	BY
REVISIONS	NO.
PROFILE	NO.
REVISIONS	NO.
GRADES	NO.
CHECKED	NO.
DATE	BY

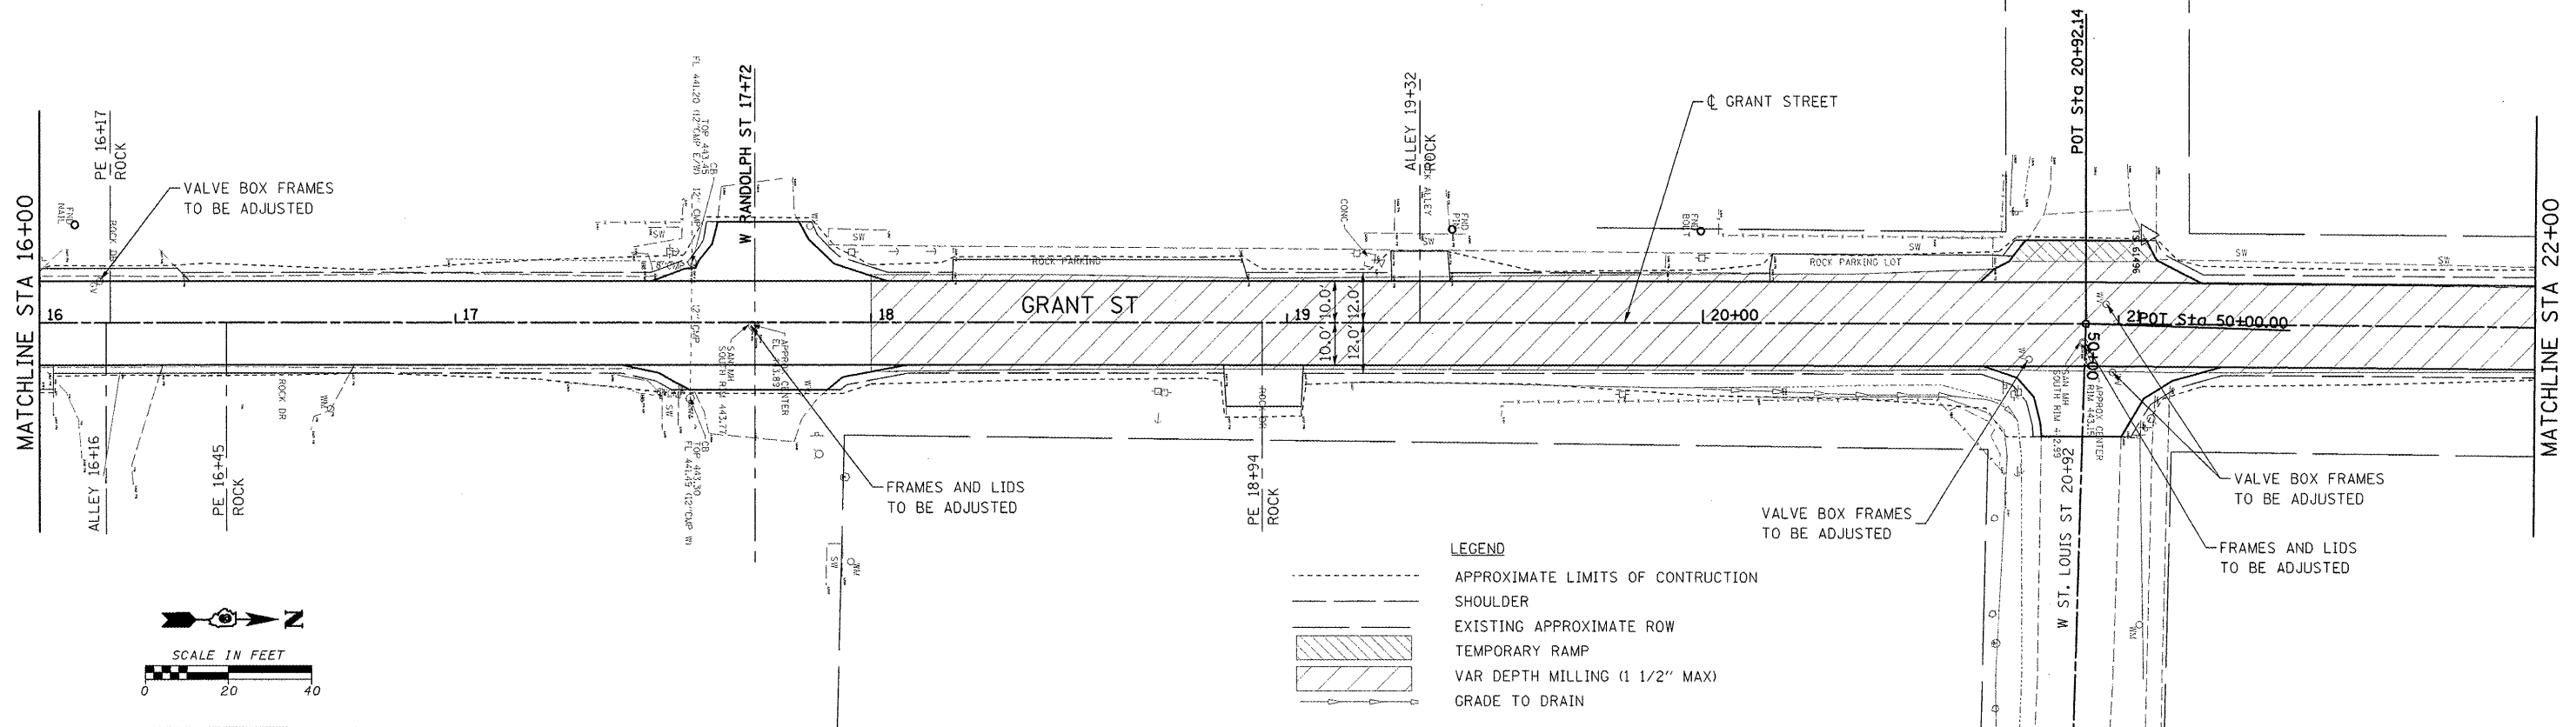

FILE NAME = H:\61496\PP\0\GRANT_8305_2.dgn	USER NAME = .USERDESCR.	DESIGNED - DLD	REVISED -
PLOT SCALE = 20.0361' / IN.	CHECKED - KOJ	DESIGNED - DLD	REVISED -
PLOT DATE = 9/29/2004	DATE -	CHECKED - KOJ	REVISED -
		DATE -	REVISED -

**STATE OF ILLINOIS  
DEPARTMENT OF TRANSPORTATION**

**SOUTH GRANT STREET - PLAN & PROFILE**

SCALE: SHEET NO. OF SHEETS STA. TO STA.

F.A.U. RTE.	SECTION	COUNTY	TOTAL SHEETS	SHEET NO.
VAR	09-00028-00-RS	PERRY	12	7
CONTRACT NO. 99386			ILLINOIS FED. AID PROJECT ARA-5084 (003)	