


SHOULDER TRANSITION INTO APPROACH PAVEMENT DETAIL
PLAN VIEW

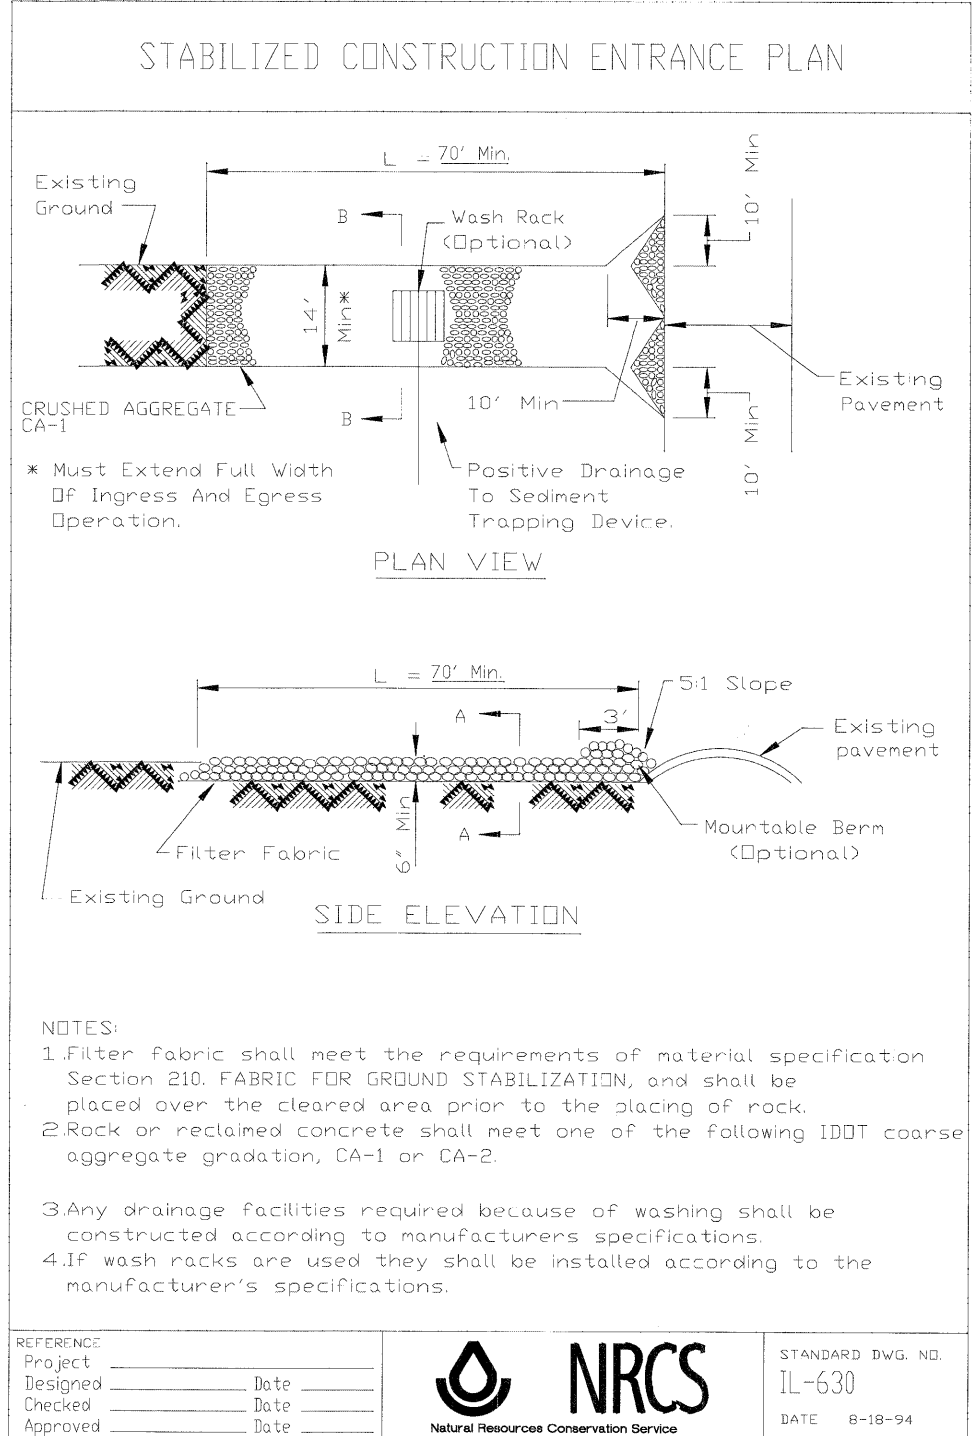

- NOTES:
1. Filter fabric shall meet the requirements of material specification Section 210. FABRIC FOR GROUND STABILIZATION, and shall be placed over the cleared area prior to the placing of rock.
 2. Rock or reclaimed concrete shall meet one of the following IDDT coarse aggregate gradation, CA-1 or CA-2.
 3. Any drainage facilities required because of washing shall be constructed according to manufacturers specifications.
 4. If wash racks are used they shall be installed according to the manufacturer's specifications.

REFERENCE	
Project	_____
Designed	_____ Date _____
Checked	_____ Date _____
Approved	_____ Date _____




STANDARD DWG. NO.	IL-630
DATE	8-18-94

FILE NAME =	P:_2002\220019\04\Cadd\Sheet Files\Part	DESIGNED - TAI	REVISED -
C.DETAIL.LSHT		DRAWN - KEB	REVISED -
PLOT SCALE = 1" = 50'		CHECKED - PJM	REVISED -
PLOT DATE = 10/9/2008		DATE - 10/15/08	REVISED -

**STATE OF ILLINOIS
DEPARTMENT OF TRANSPORTATION**

F.A.P. ROUTE 870 (ILLINOIS 53) OVER EAST BRANCH DUPAGE RIVER	F.A. RTE.	SECTION
	870	533 X-B-R-1
SCALE: 1" = 50'	SHEET NO. 29 OF	SHEETS
	STA.	TO STA.

COUNTY	TOTAL SHEETS	SHEET NO.
DuPAGE	87	29
CONTRACT NO. 60B95		
FED. ROAD DIST. NO. - [ILLINOIS] FED. AID PROJECT		

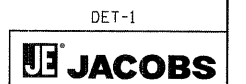

DET-1