


NOTES:

- TEMPORARY WOOD POLES TO BE PAID FOR SEPARATELY. TEMPORARY WOOD POLES DIMENSIONED ON SHEET LTG-2.

TEMPORARY TRAFFIC SIGNAL LEGEND

- TEMPORARY TRAFFIC SIGNAL HEAD SPAN WIRE MOUNTED ORIGINAL LOCATION
- TEMPORARY TRAFFIC SIGNAL HEAD SPAN WIRE MOUNTED SECONDARY LOCATION
- TEMPORARY WOOD POLE (CLASS 5 OR BETTER)
- TEMPORARY CONTROLLER CABINET
- TEMPORARY SPAN WIRE, TETHER WIRE, AND CABLE
- TEMPORARY SERVICE INSTALLATION
- TEMPORARY PEDESTRIAN SIGNAL HEAD, BRACKET MOUNTED
- TEMPORARY PEDESTRIAN PUSHBUTTON DETECTOR
- EMERGENCY VEHICLE LIGHT DETECTOR
- CONFIRMATION BEACON
- VEHICLE DETECTION ZONE
- CT COMMON TRENCH
- UD UNIT DUCT
- G.S. CONDUIT IN TRENCH OR PUSHED
- HANDHOLE
- HEAVY DUTY HANDHOLE
- VIDEO DETECTION CAMERA
- SIGN PANEL TO BE MOUNTED TO SPAN WIRE

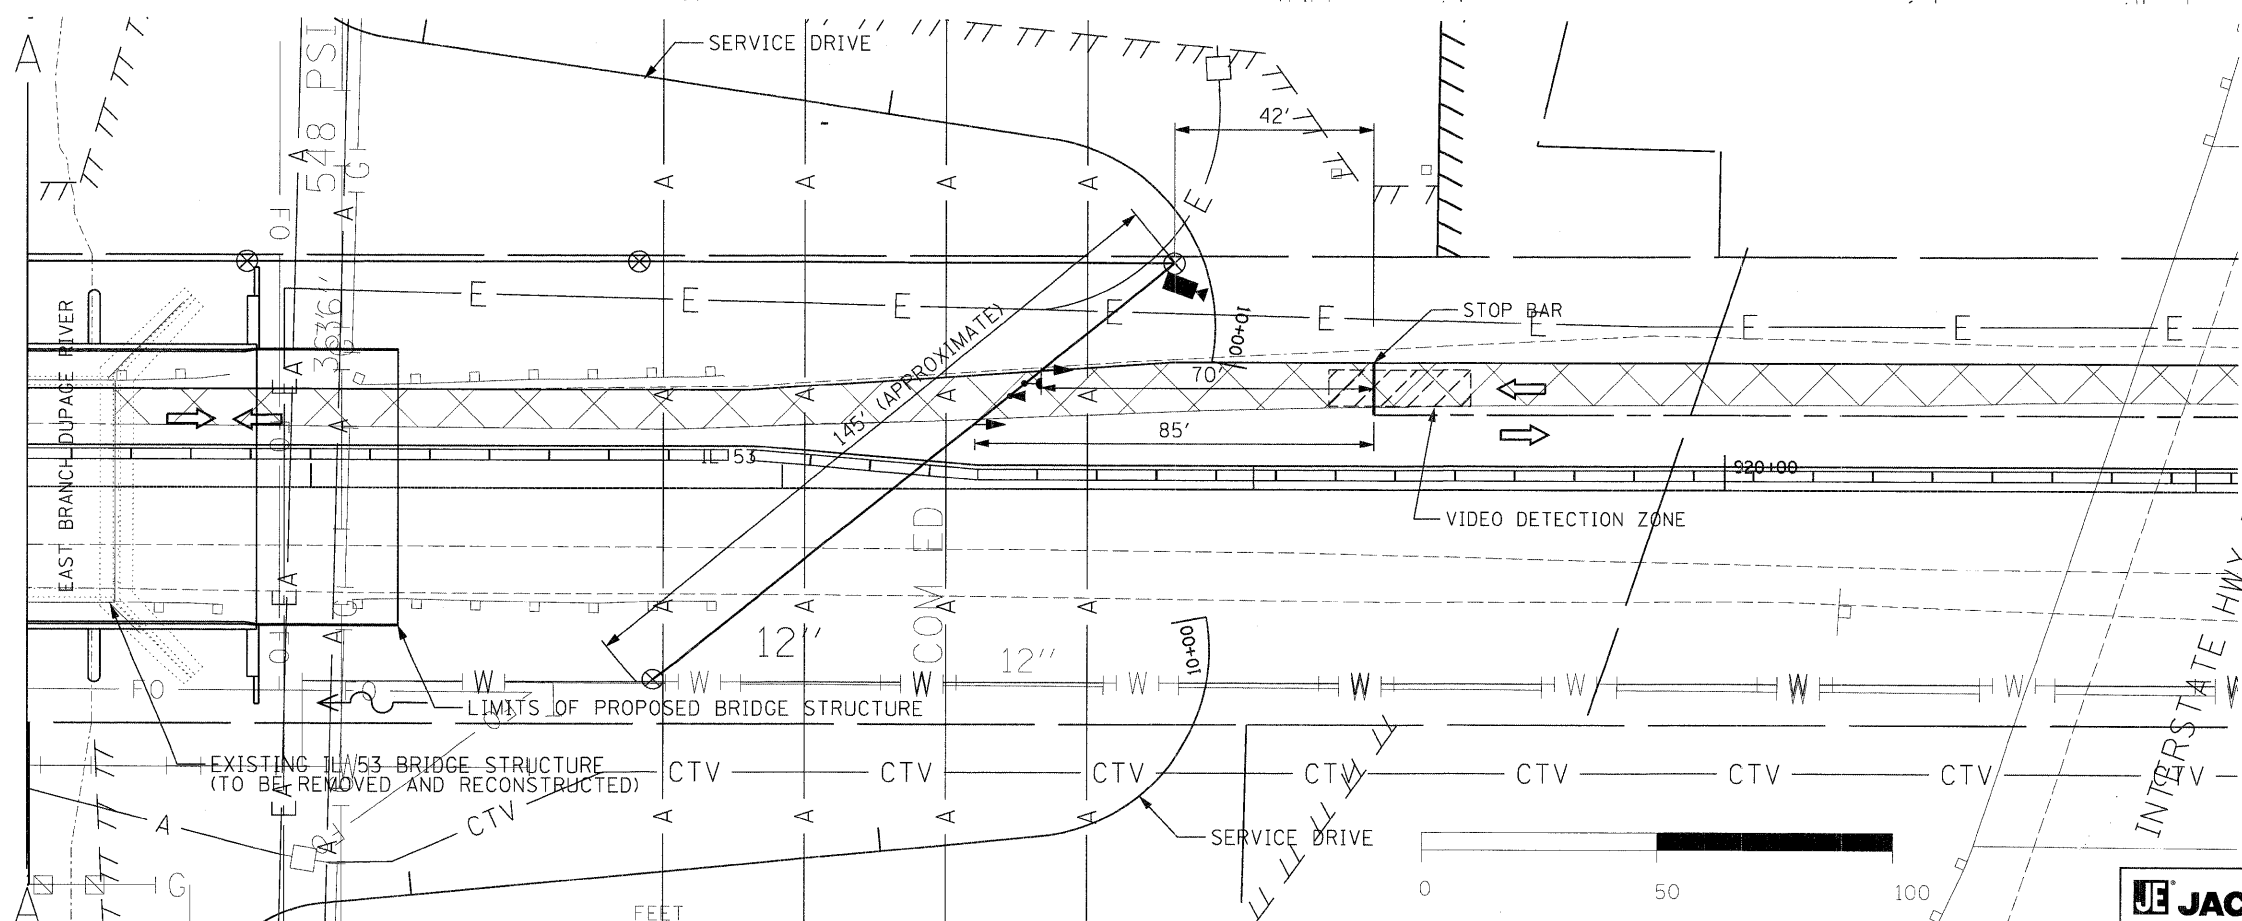

FILE NAME =	DESIGNED - CRH	REVISED -
P:_2002\020919\004\Cadd\Sheet Files\Part	DRAWN - CRH	REVISED -
SIG01.sht	CHECKED - MJL	REVISED -
PLOT SCALE = 1" = 20'	DATE - 10/15/08	REVISED -
PLOT DATE = 10/9/2008		

**STATE OF ILLINOIS
DEPARTMENT OF TRANSPORTATION**

F.A.P. ROUTE 870 (ILLINOIS 53) OVER EAST BRANCH DUPAGE RIVER	
TEMPORARY TRAFFIC SIGNAL PLAN	
SCALE: 1" = 20'	SHEET NO. OF SHEETS STA. TO STA.

F.A. RTE. 870	SECTION 533 X-B-R-1	COUNTY DuPAGE	TOTAL SHEETS 87	SHEET NO. 31
FED. ROAD DIST. NO. - ILLINOIS FED. AID PROJECT			CONTRACT NO. 60B95	



SIG-1