


3- #5 a(E) (Stage I)  
 3- #5 a (E) (Stage II)  
 3- #5 Bar Splicers (E)  
 at Stage Construction  
 Line Bottom at Abutment  
 See Section A-A

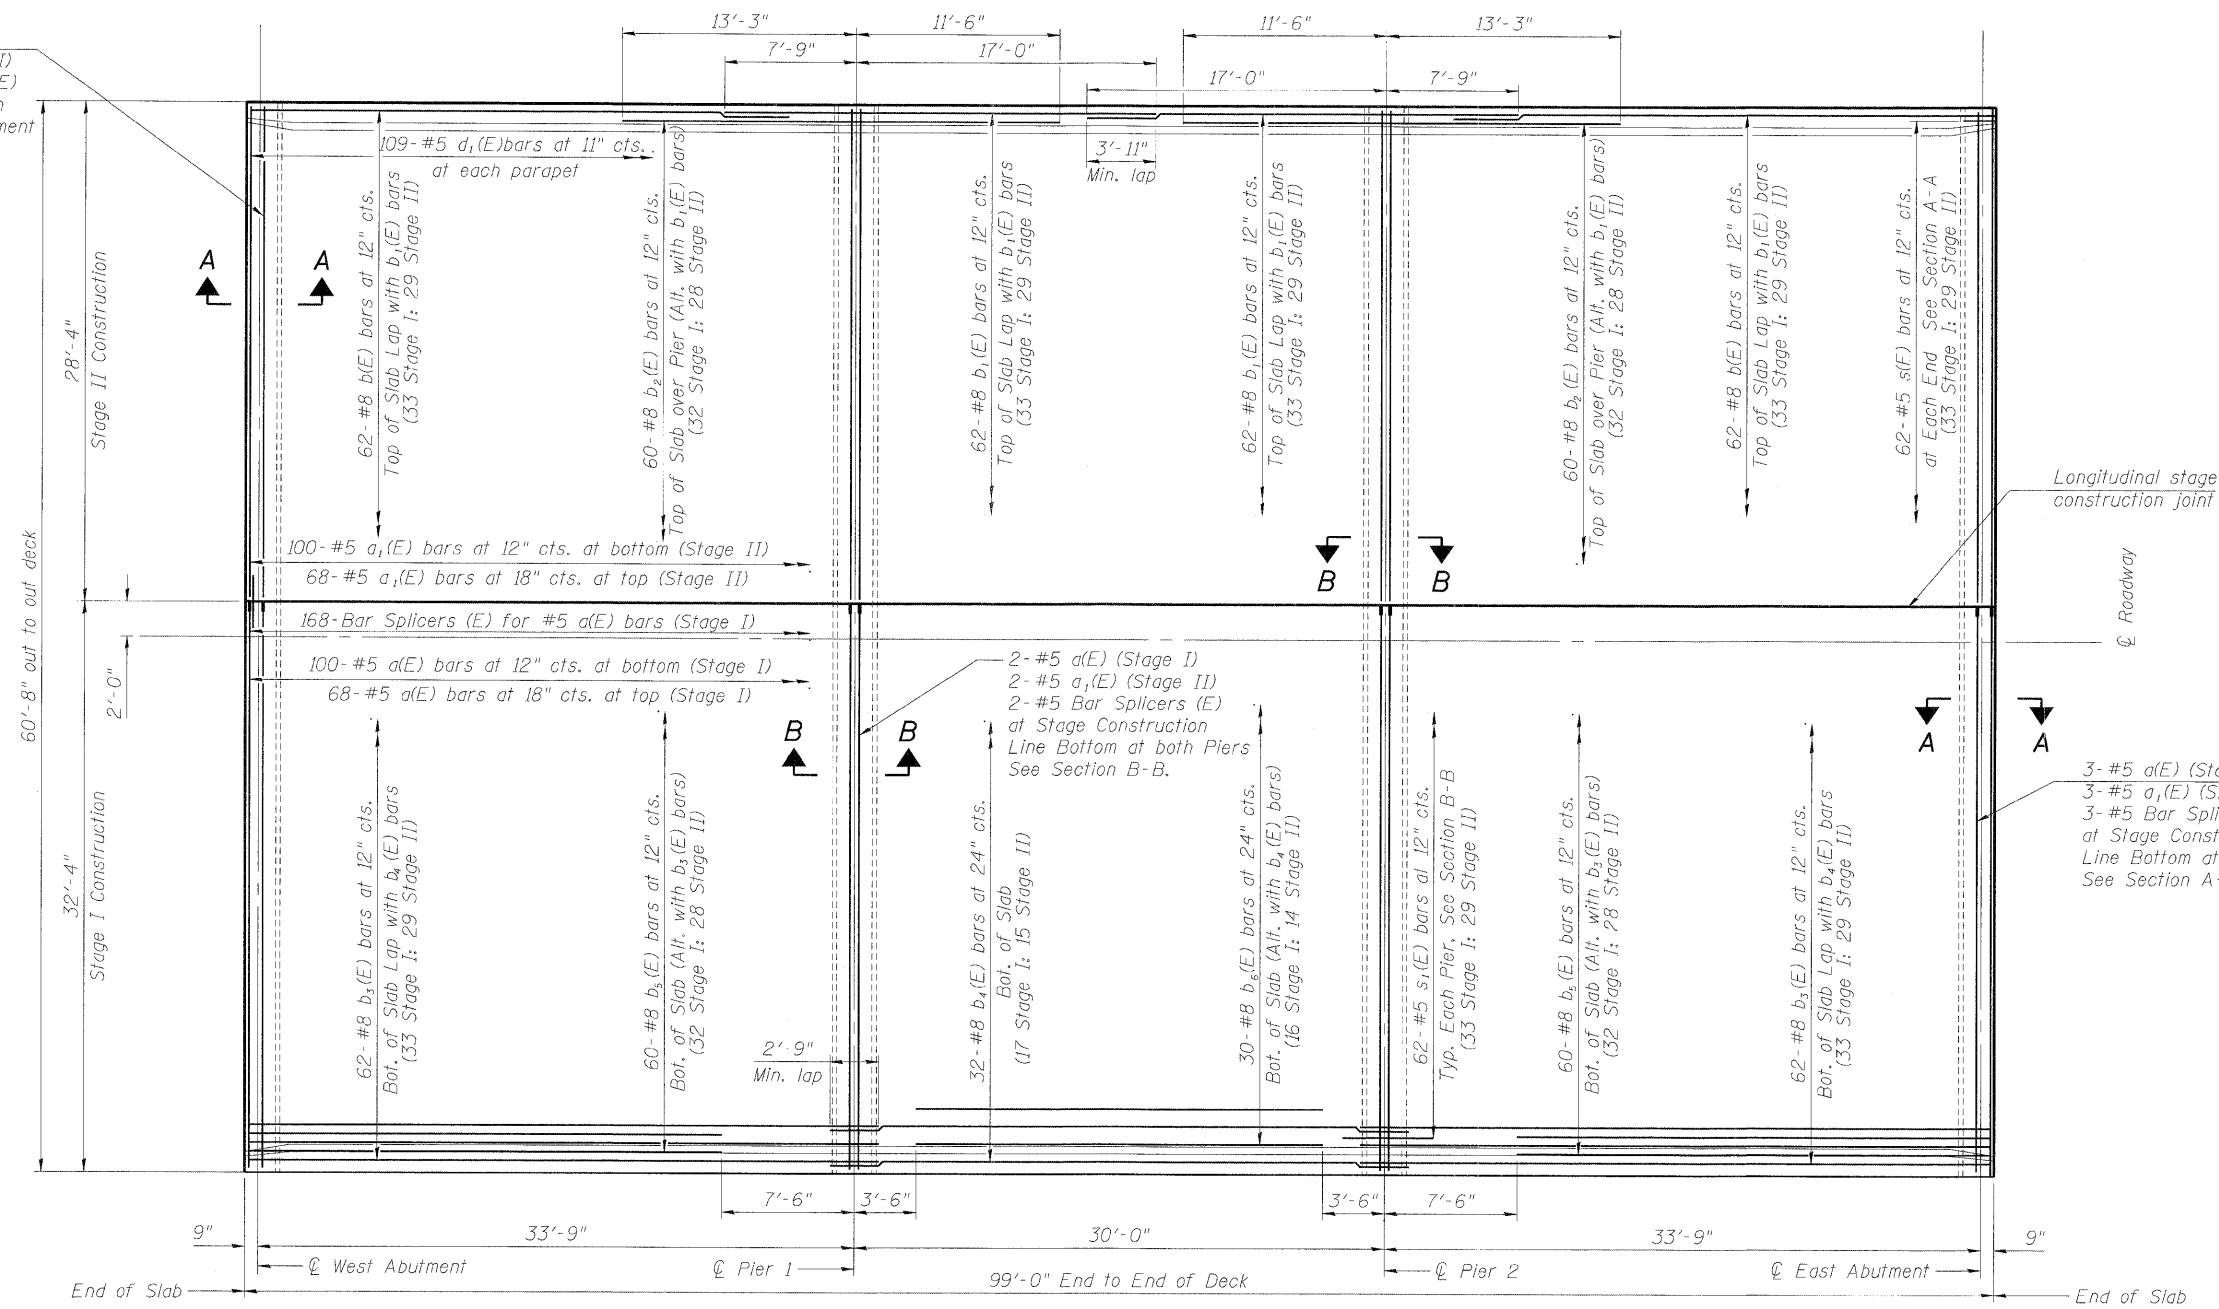

PLAN

NOTES:

- See Sheet 12 of 26 for bridge railing details and Bill of Material.
- The Contractor shall make allowance for the deflection of forms, shrinkage and settlement of falsework, in addition to allowance for dead load deflection. Forms for deck slab shall be removed prior to placement of bridge approach pavement.

STR-10 OF 26



FILE NAME = P:\2002\202019\_084\Cadd\Structure\1\02220181\_Froad\Sheet\02220181\_60B95\_018.DWG

DESIGNED -	LJH	REVISED -	
DRAWN -	FJD	REVISED -	
CHECKED -	JSS	REVISED -	
DATE -	10/15/08	REVISED -	

STATE OF ILLINOIS  
 DEPARTMENT OF TRANSPORTATION

F.A.P. ROUTE 870 (ILLINOIS 53) OVER EAST BRANCH DUPAGE RIVER			
F.A. RTE.	SECTION	COUNTY	TOTAL SHEETS
870	533-X-B-R-1	DUPAGE	87
SCALE:		SHEET NO.	OF SHEETS
		STA.	TO STA.

CONTRACT NO. 60B95		
FED. ROAD DIST. NO. - ILLINOIS FED. AID PROJECT		