


DATE	
BY	
DESIGNED	
DRAWN	
CHECKED	
DATE	
REVISIONS	
NO.	
FINAL SURVEY	
NOTED BOOK	
TEMPLATE	
AREAS CHECKED	

DATE	
BY	
DESIGNED	
DRAWN	
CHECKED	
DATE	
REVISIONS	
NO.	
ORIGINAL SURVEY	
NOTED BOOK	
TEMPLATE	
AREAS CHECKED	

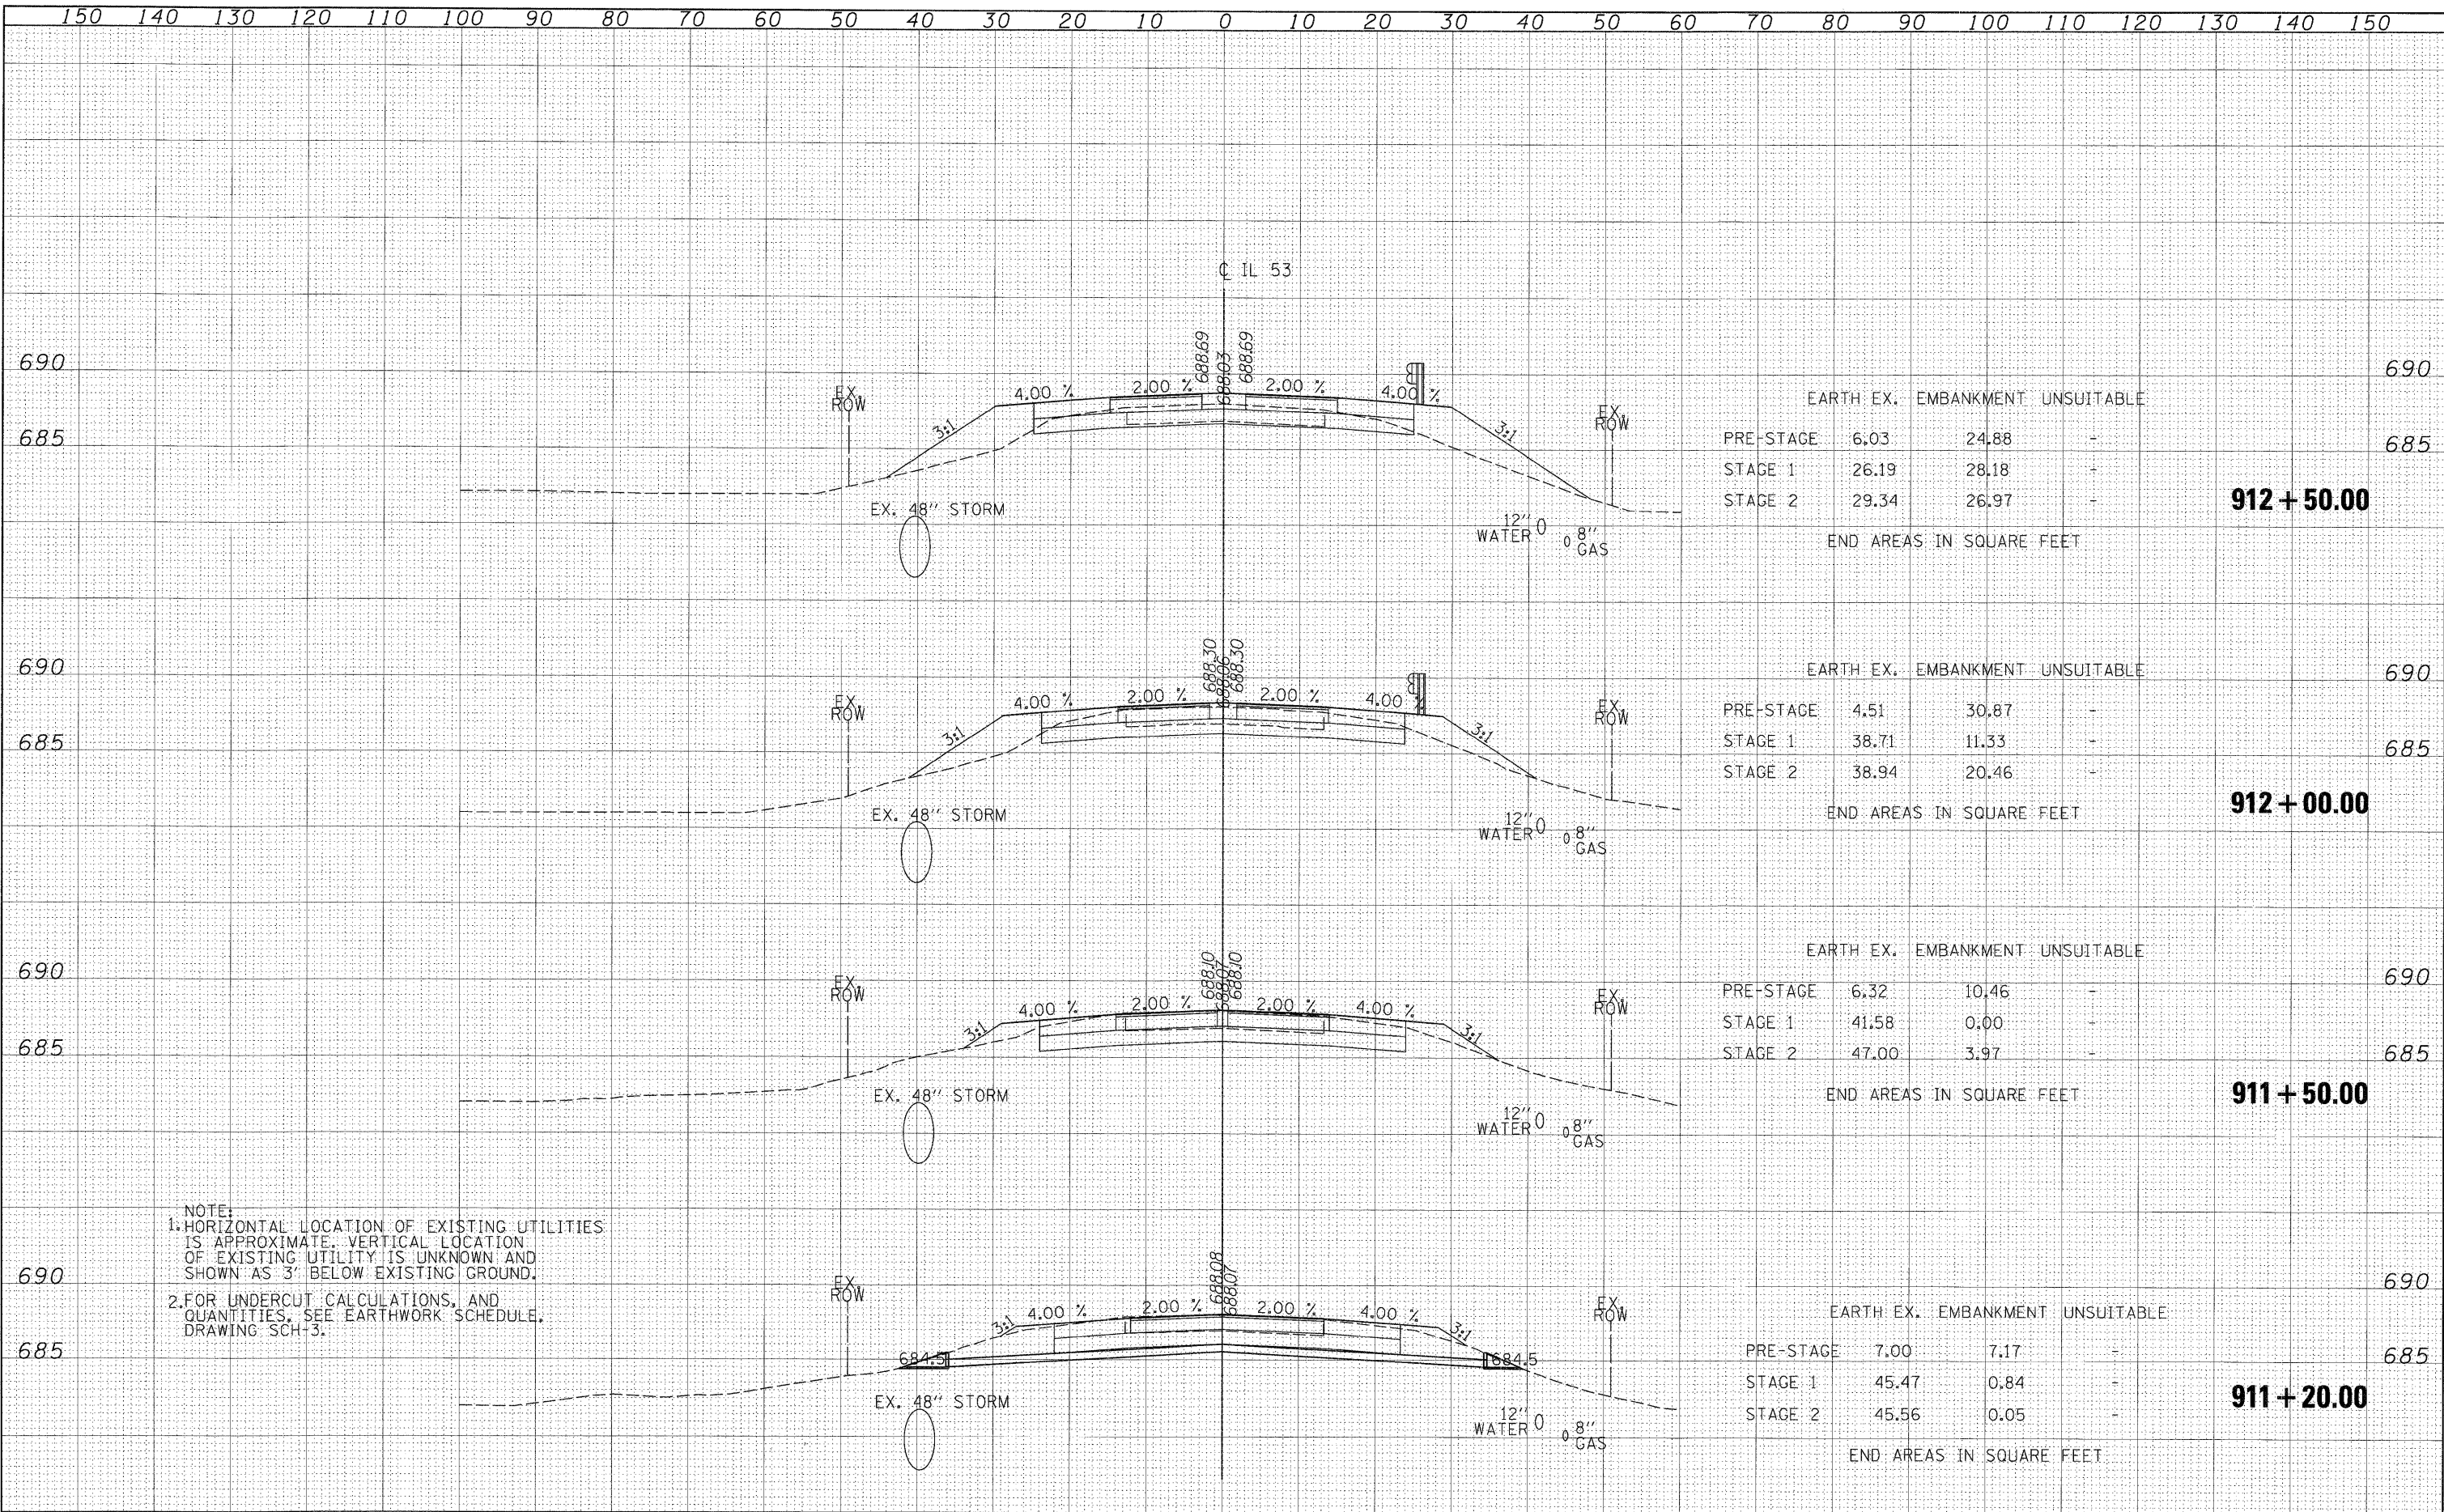

NOTE:  
 1. HORIZONTAL LOCATION OF EXISTING UTILITIES IS APPROXIMATE. VERTICAL LOCATION OF EXISTING UTILITY IS UNKNOWN AND SHOWN AS 3' BELOW EXISTING GROUND.  
 2. FOR UNDERCUT CALCULATIONS, AND QUANTITIES, SEE EARTHWORK SCHEDULE, DRAWING SCH-3.

EARTH EX. EMBANKMENT UNSUITABLE		
PRE-STAGE	6.03	24.88
STAGE 1	26.19	28.18
STAGE 2	29.34	26.97
END AREAS IN SQUARE FEET		

EARTH EX. EMBANKMENT UNSUITABLE		
PRE-STAGE	4.51	30.87
STAGE 1	38.71	11.33
STAGE 2	38.94	20.46
END AREAS IN SQUARE FEET		

EARTH EX. EMBANKMENT UNSUITABLE		
PRE-STAGE	6.32	10.46
STAGE 1	41.58	0.00
STAGE 2	47.00	3.97
END AREAS IN SQUARE FEET		

EARTH EX. EMBANKMENT UNSUITABLE		
PRE-STAGE	7.00	7.17
STAGE 1	45.47	0.84
STAGE 2	45.56	0.05
END AREAS IN SQUARE FEET		