


DATE _____
 BY _____
 CHECKED _____
 SURVEY _____
 PLOTTED _____
 TEMPLATE _____
 NOTE BOOK _____
 AREAS CHECKED _____
 NO. _____

DATE _____
 BY _____
 CHECKED _____
 SURVEY _____
 PLOTTED _____
 TEMPLATE _____
 NOTE BOOK _____
 AREAS CHECKED _____
 NO. _____

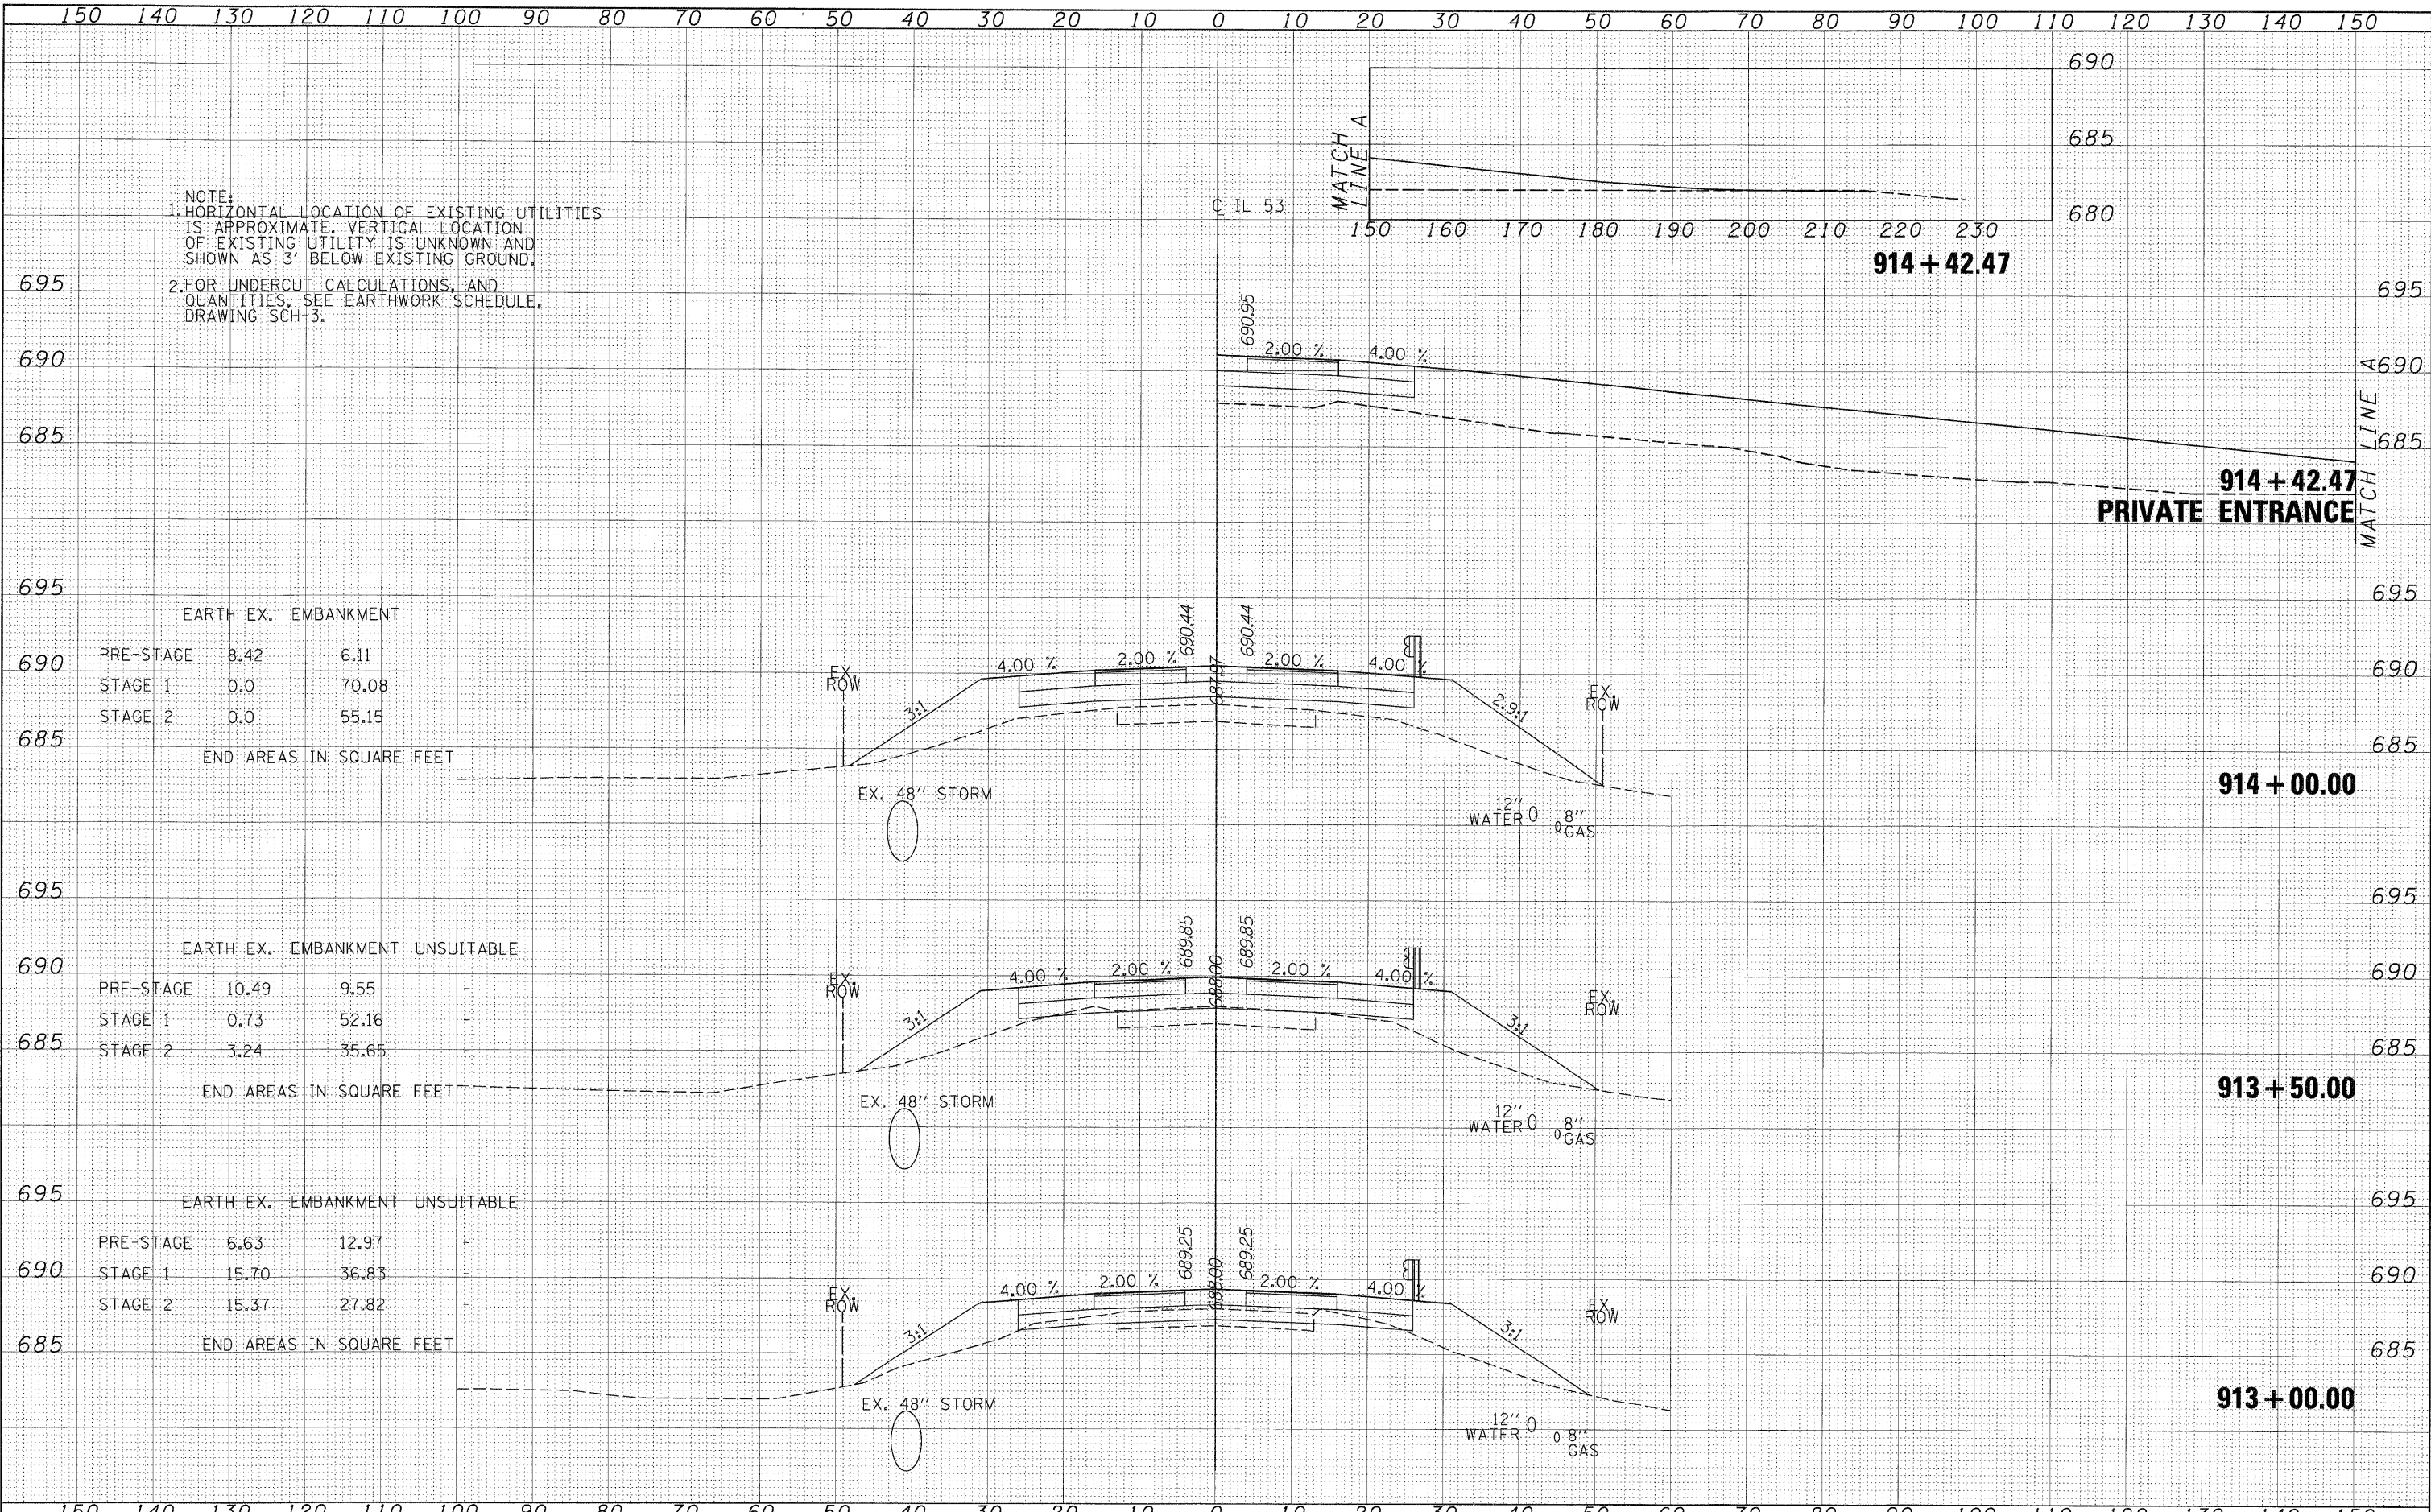

NOTE:
 1. HORIZONTAL LOCATION OF EXISTING UTILITIES IS APPROXIMATE. VERTICAL LOCATION OF EXISTING UTILITY IS UNKNOWN AND SHOWN AS 3' BELOW EXISTING GROUND.
 2. FOR UNDERCUT CALCULATIONS, AND QUANTITIES, SEE EARTHWORK SCHEDULE, DRAWING SCH-3.

EARTH EX. EMBANKMENT

PRE-STAGE	8.42	6.11
STAGE 1	0.0	70.08
STAGE 2	0.0	55.15

END AREAS IN SQUARE FEET

EARTH EX. EMBANKMENT UNSUITABLE

PRE-STAGE	10.49	9.55	-
STAGE 1	0.73	52.16	-
STAGE 2	3.24	35.65	-

END AREAS IN SQUARE FEET

EARTH EX. EMBANKMENT UNSUITABLE

PRE-STAGE	6.63	12.97	-
STAGE 1	15.70	36.83	-
STAGE 2	15.37	27.82	-

END AREAS IN SQUARE FEET