


DATE \_\_\_\_\_  
 BY \_\_\_\_\_  
 SURVEYED \_\_\_\_\_  
 PLOTTED \_\_\_\_\_  
 TEMPLATE \_\_\_\_\_  
 NOTE BOOK \_\_\_\_\_  
 AREAS CHECKED \_\_\_\_\_  
 NO. \_\_\_\_\_

DATE \_\_\_\_\_  
 BY \_\_\_\_\_  
 SURVEYED \_\_\_\_\_  
 PLOTTED \_\_\_\_\_  
 TEMPLATE \_\_\_\_\_  
 NOTE BOOK \_\_\_\_\_  
 AREAS CHECKED \_\_\_\_\_  
 NO. \_\_\_\_\_

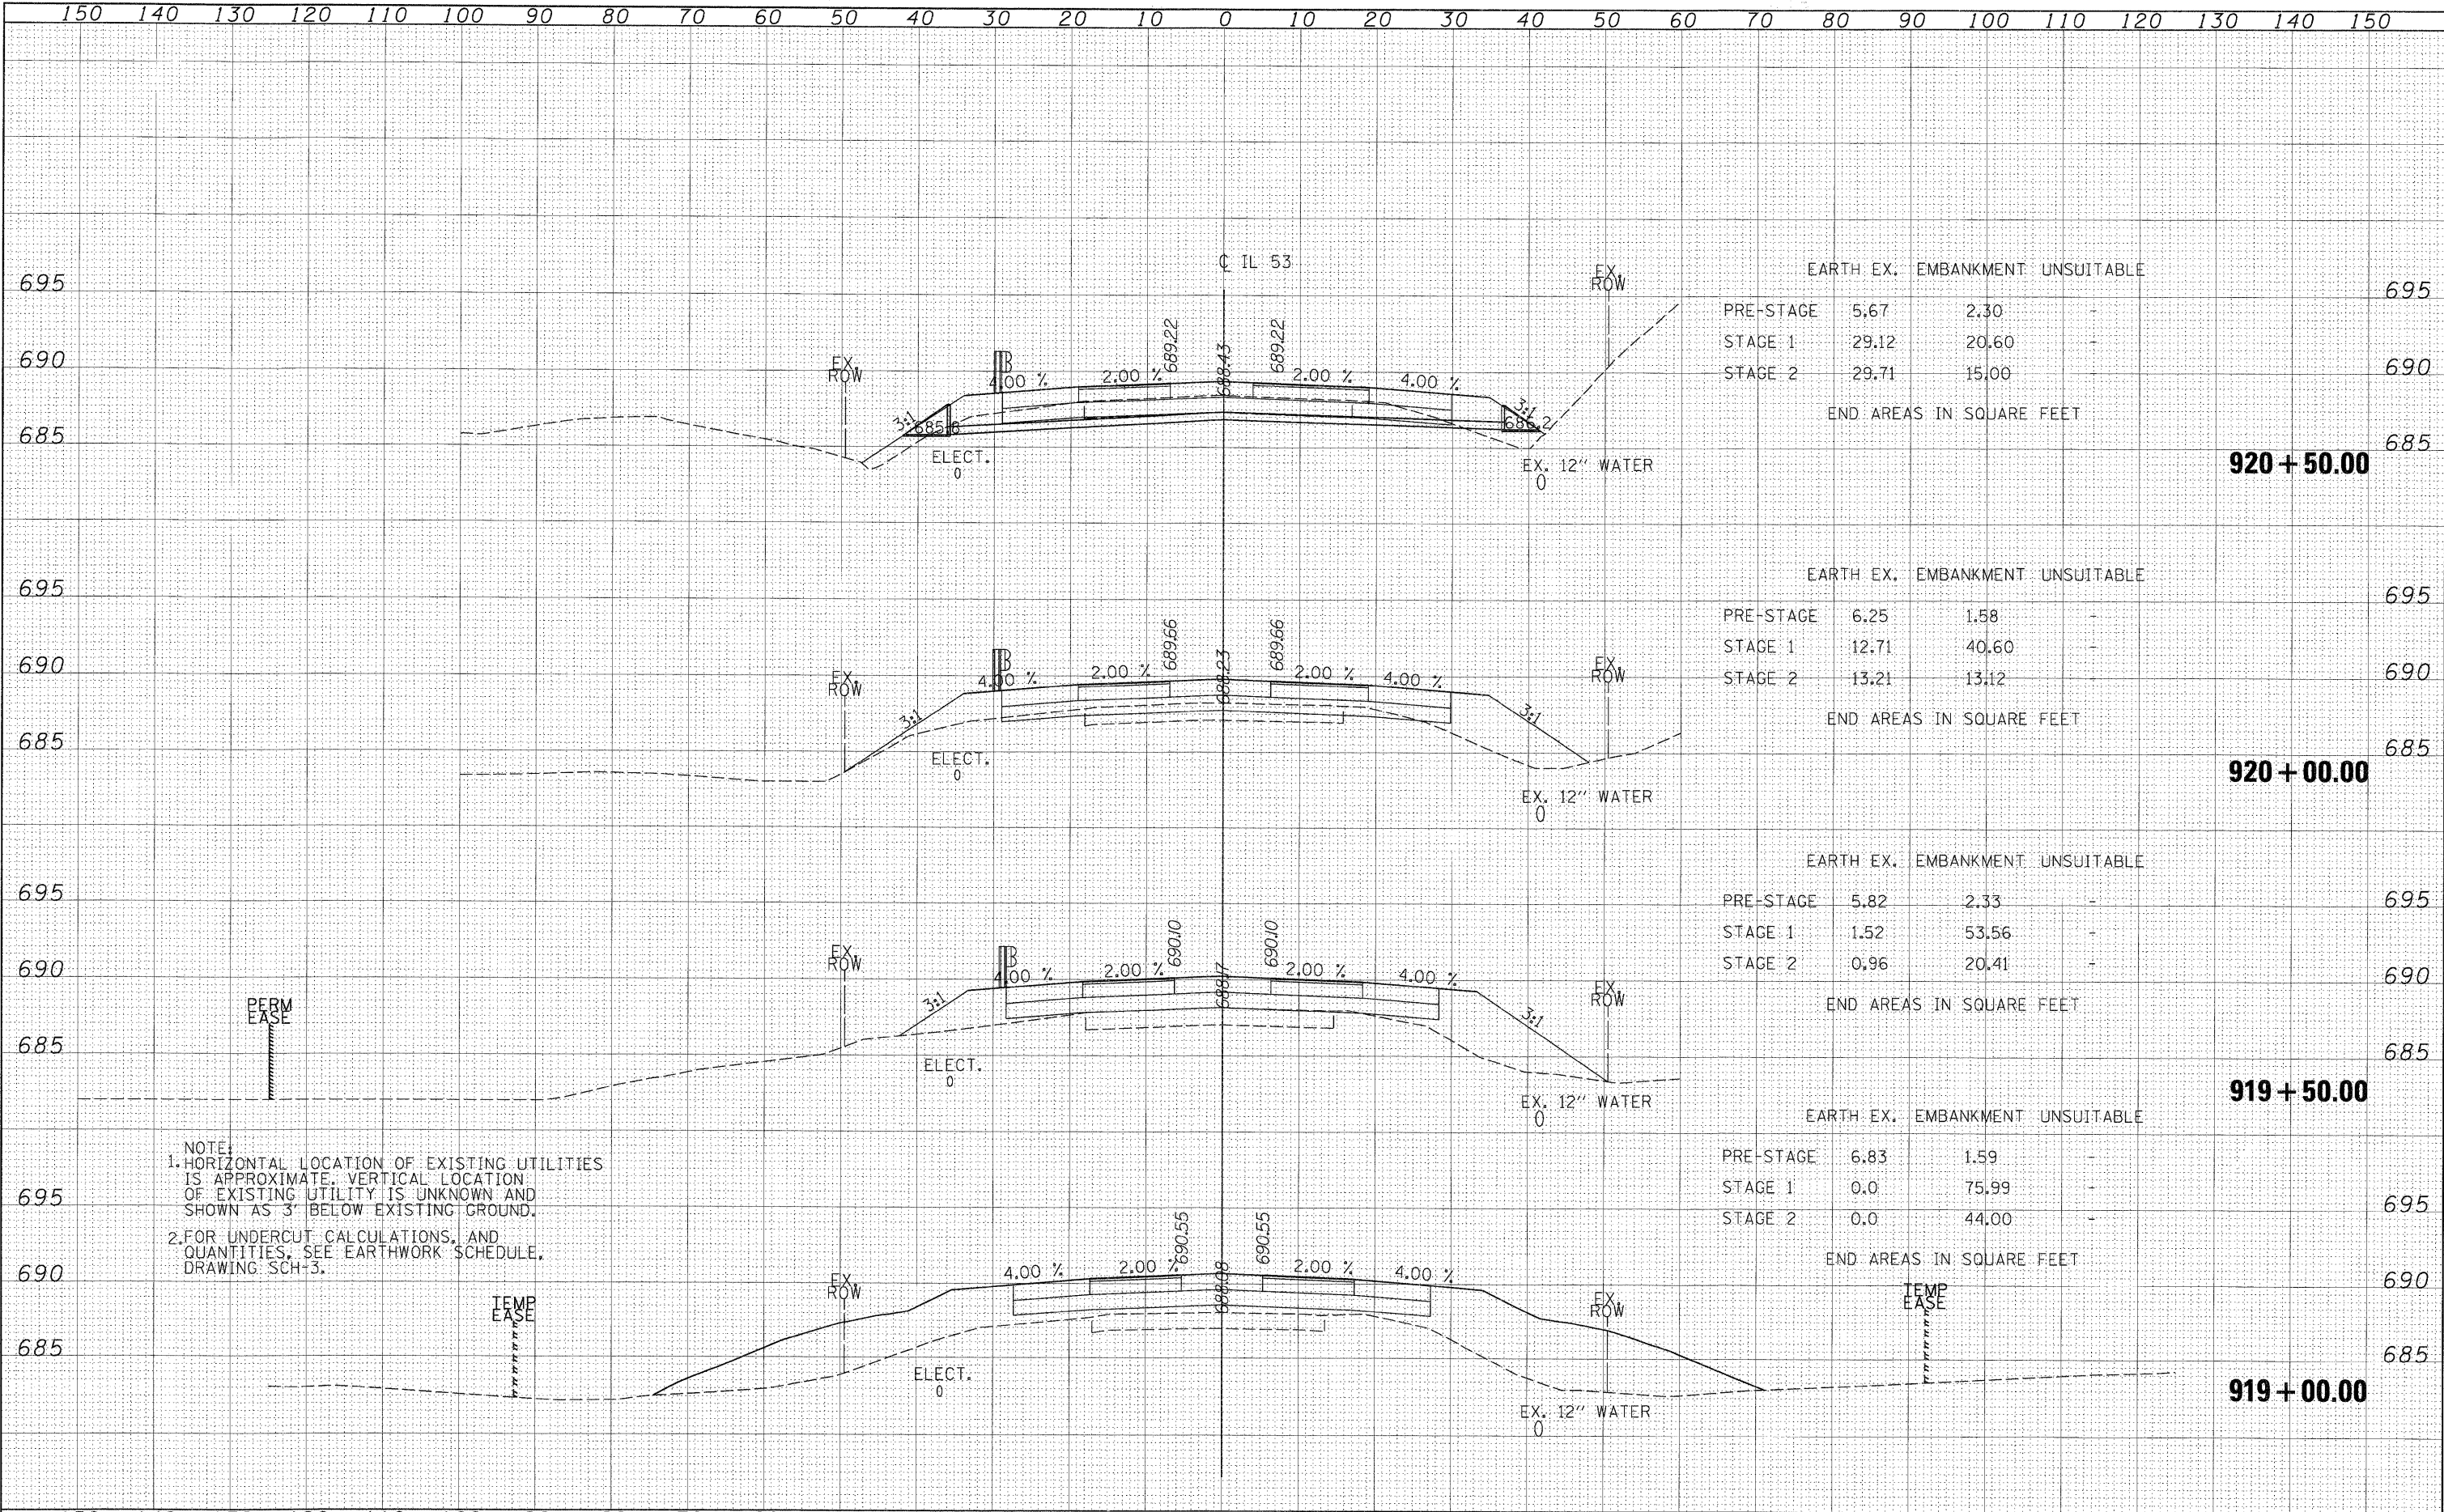

NOTE:  
 1. HORIZONTAL LOCATION OF EXISTING UTILITIES IS APPROXIMATE. VERTICAL LOCATION OF EXISTING UTILITY IS UNKNOWN AND SHOWN AS 3' BELOW EXISTING GROUND.  
 2. FOR UNDERCUT CALCULATIONS, AND QUANTITIES, SEE EARTHWORK SCHEDULE, DRAWING SCH-3.

	EARTH EX.	EMBANKMENT	UNSUITABLE
PRE-STAGE	5.67	2.30	-
STAGE 1	29.12	20.60	-
STAGE 2	29.71	15.00	-
END AREAS IN SQUARE FEET			

	EARTH EX.	EMBANKMENT	UNSUITABLE
PRE-STAGE	6.25	1.58	-
STAGE 1	12.71	40.60	-
STAGE 2	13.21	13.12	-
END AREAS IN SQUARE FEET			

	EARTH EX.	EMBANKMENT	UNSUITABLE
PRE-STAGE	5.82	2.33	-
STAGE 1	1.52	53.56	-
STAGE 2	0.96	20.41	-
END AREAS IN SQUARE FEET			

	EARTH EX.	EMBANKMENT	UNSUITABLE
PRE-STAGE	6.83	1.59	-
STAGE 1	0.0	75.99	-
STAGE 2	0.0	44.00	-
END AREAS IN SQUARE FEET			