


DATE	
BY	
DESIGNED	
DRAWN	
CHECKED	
DATE	
REVISIONS	
NO.	
DATE	
BY	
DESIGNED	
DRAWN	
CHECKED	
DATE	
REVISIONS	
NO.	
DATE	
BY	
DESIGNED	
DRAWN	
CHECKED	
DATE	
REVISIONS	
NO.	

DATE	
BY	
DESIGNED	
DRAWN	
CHECKED	
DATE	
REVISIONS	
NO.	
DATE	
BY	
DESIGNED	
DRAWN	
CHECKED	
DATE	
REVISIONS	
NO.	

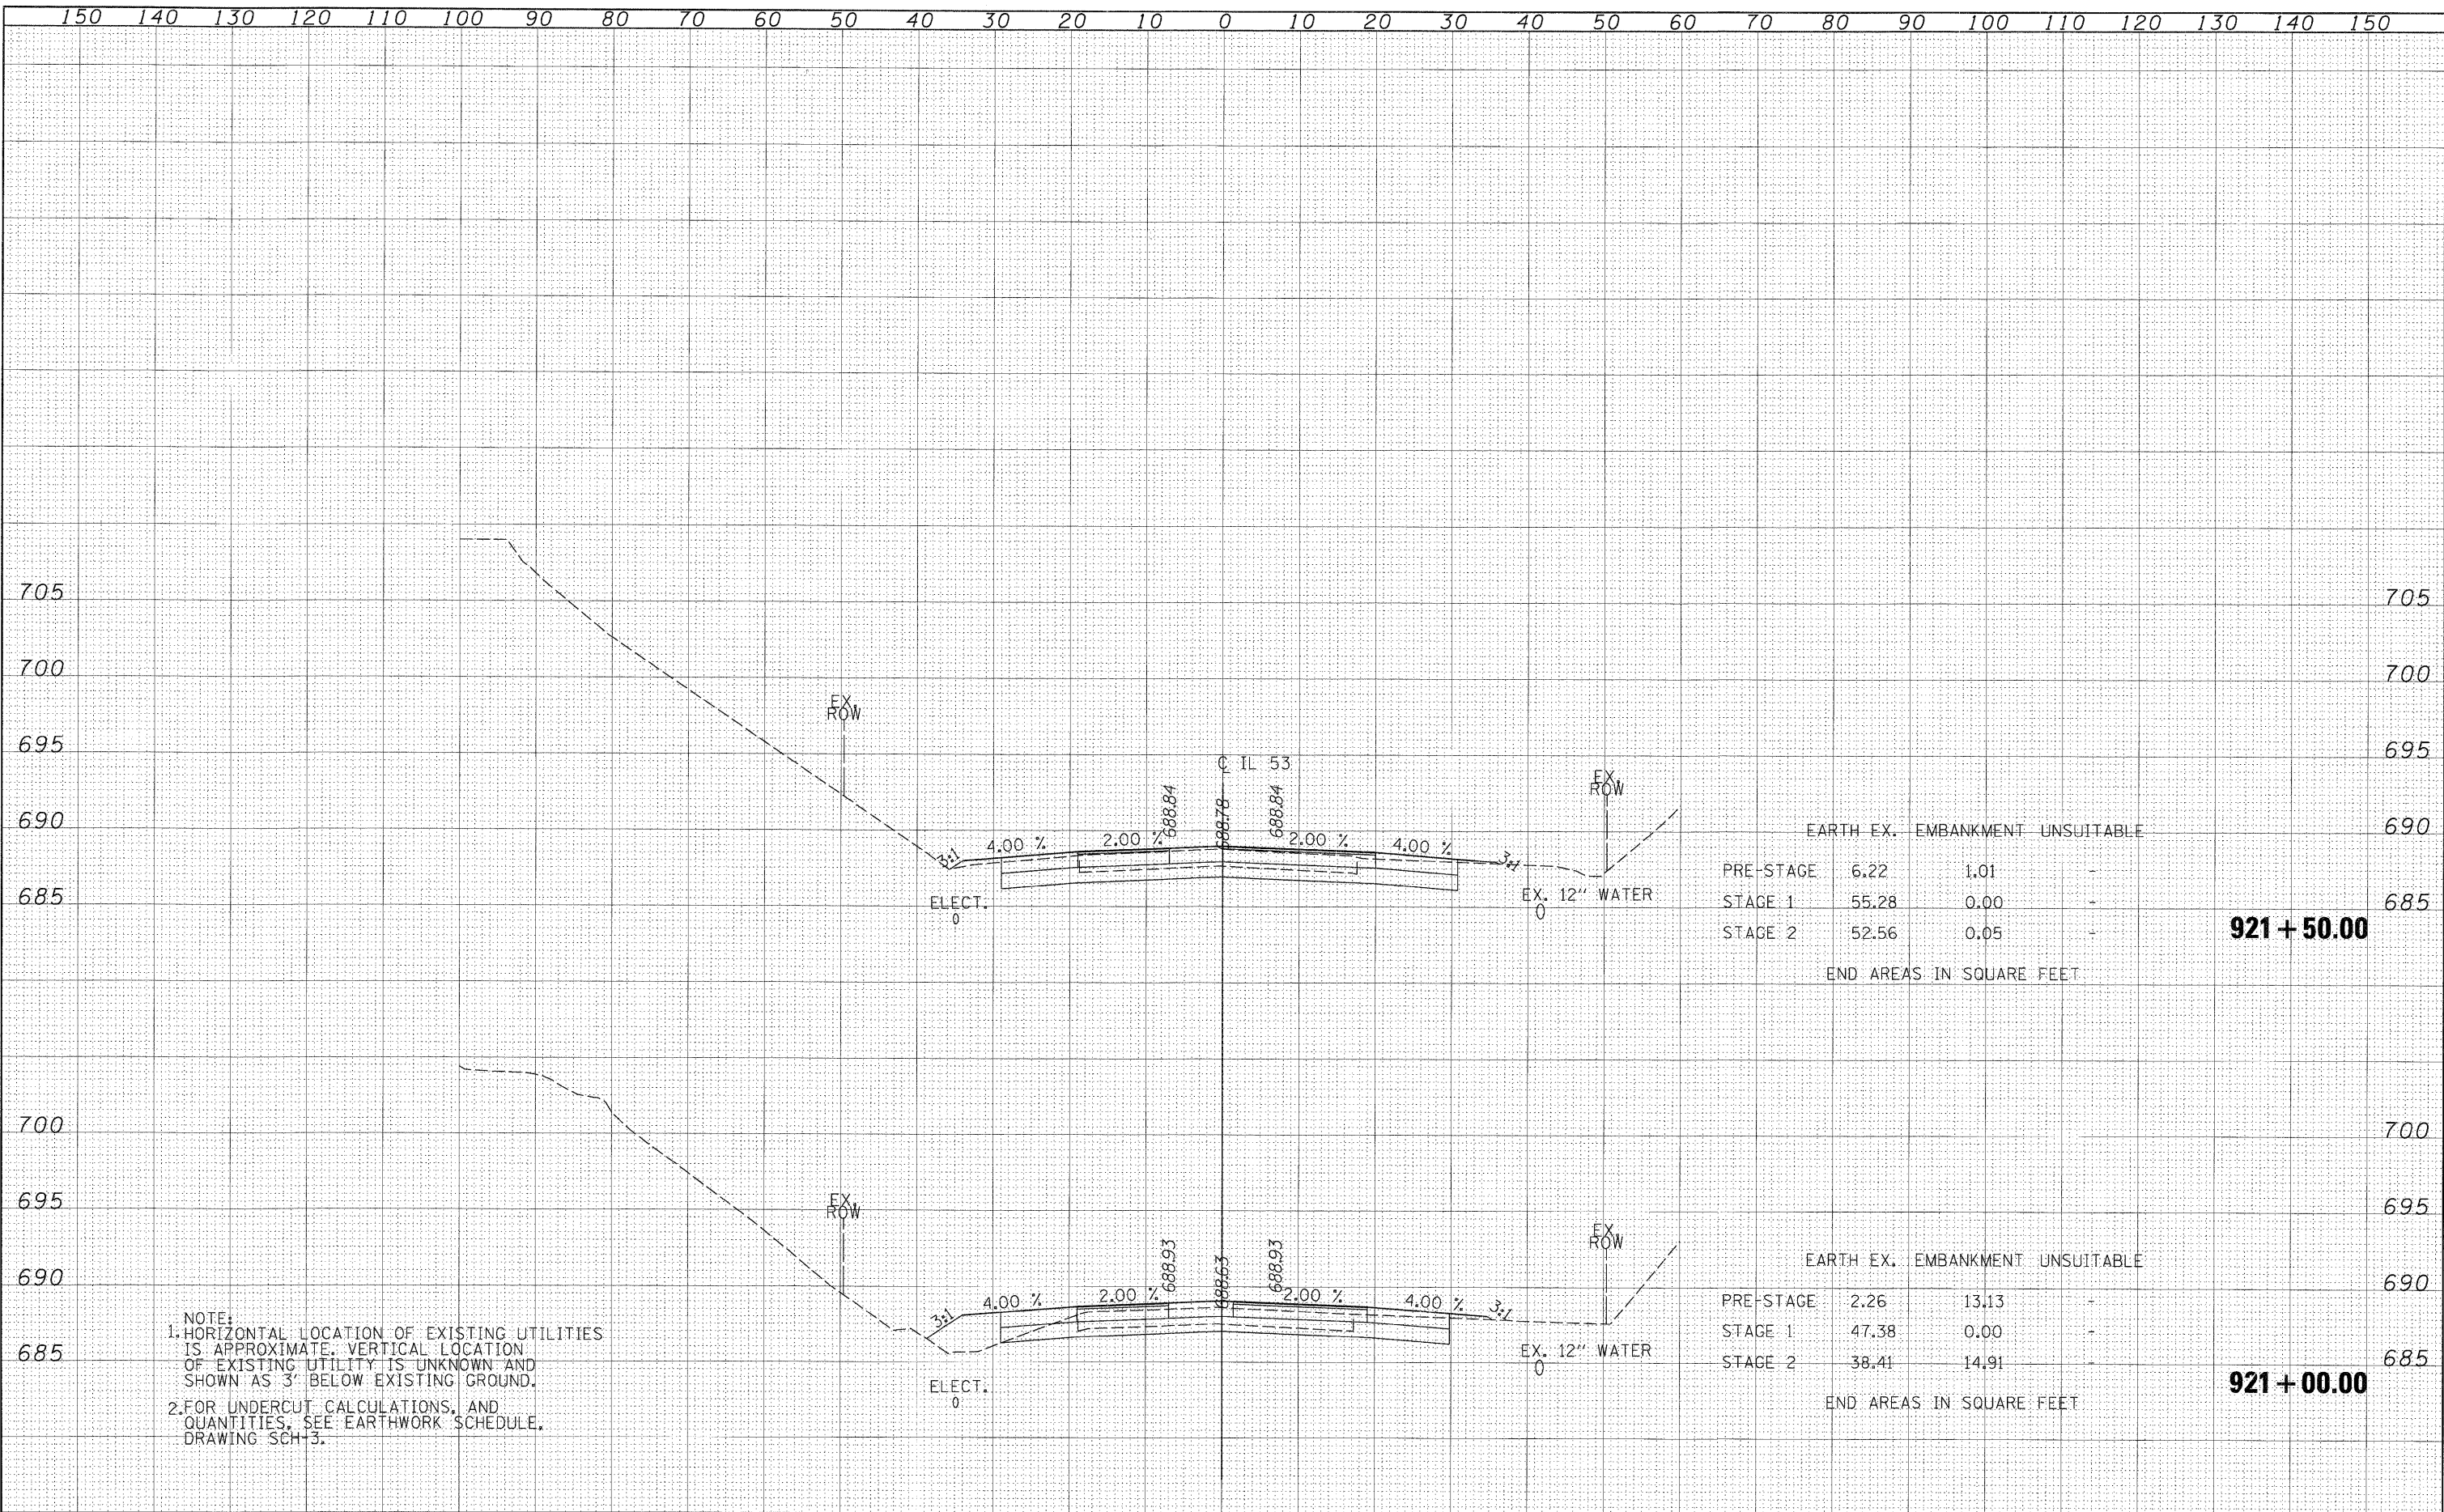

NOTE:  
 1. HORIZONTAL LOCATION OF EXISTING UTILITIES IS APPROXIMATE. VERTICAL LOCATION OF EXISTING UTILITY IS UNKNOWN AND SHOWN AS 3' BELOW EXISTING GROUND.  
 2. FOR UNDERCUT CALCULATIONS, AND QUANTITIES, SEE EARTHWORK SCHEDULE, DRAWING SCH-13.

	EARTH EX.	EMBANKMENT	UNSUITABLE
PRE-STAGE	6.22	1.01	-
STAGE 1	55.28	0.00	-
STAGE 2	52.56	0.05	-

END AREAS IN SQUARE FEET

**921 + 50.00**

	EARTH EX.	EMBANKMENT	UNSUITABLE
PRE-STAGE	2.26	13.13	-
STAGE 1	47.38	0.00	-
STAGE 2	38.41	14.91	-

END AREAS IN SQUARE FEET

**921 + 00.00**