


150 140 130 120 110 100 90 80 70 60 50 40 30 20 10 0 10 20 30 40 50 60 70 80 90 100 110 120 130 140 150

DATE	
BY	
DESIGNED	
DRAWN	
CHECKED	
DATE	
NO.	

DATE	
BY	
DESIGNED	
DRAWN	
CHECKED	
DATE	
NO.	

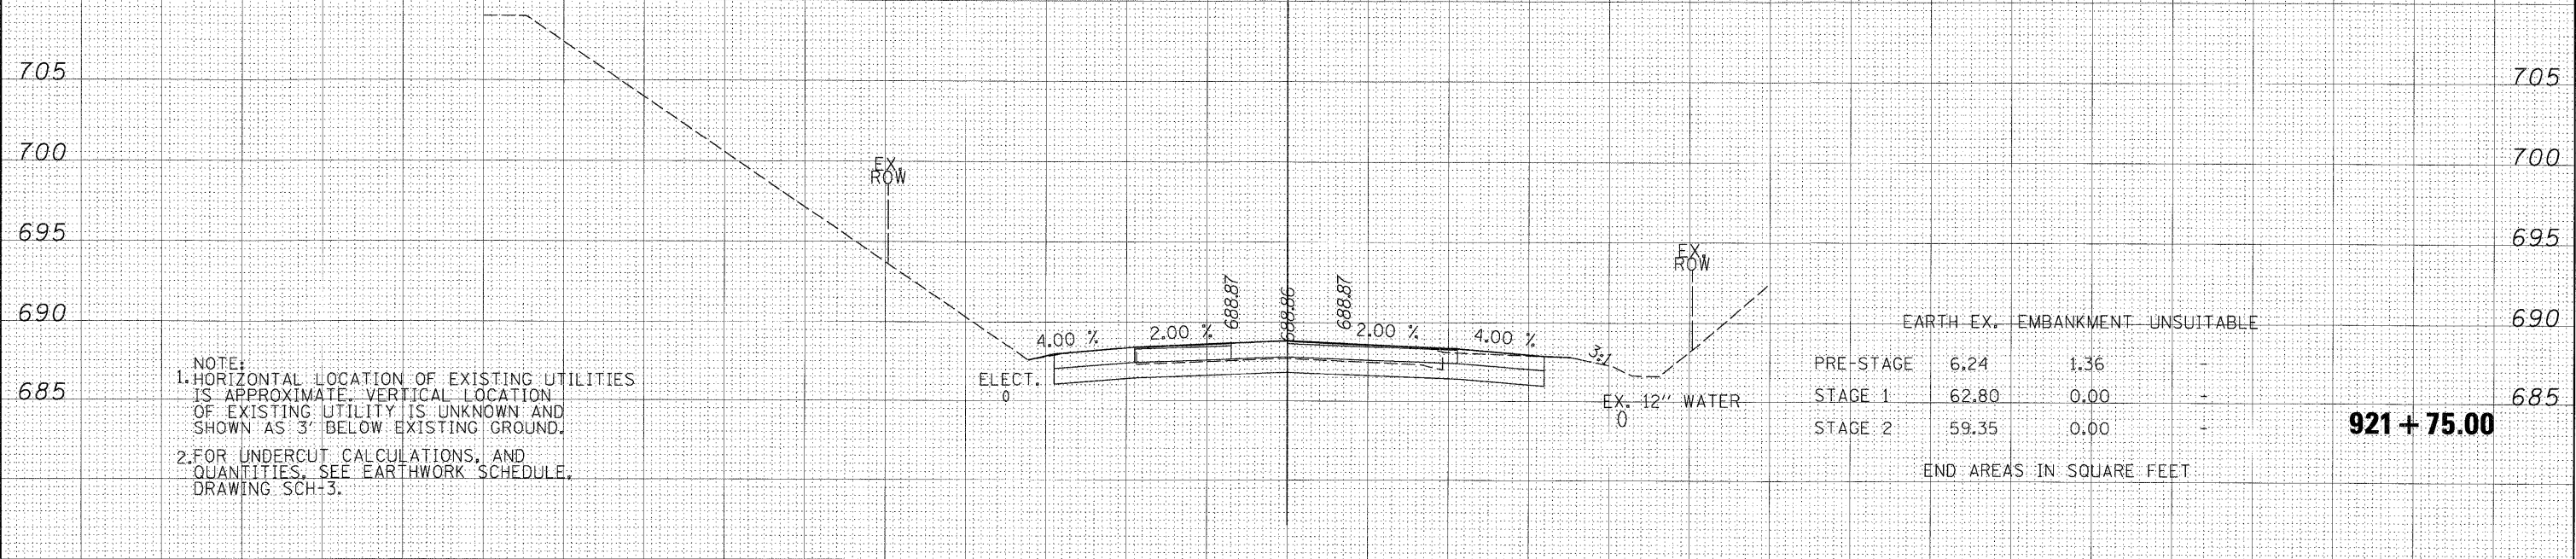

NOTE:
 1. HORIZONTAL LOCATION OF EXISTING UTILITIES IS APPROXIMATE. VERTICAL LOCATION OF EXISTING UTILITY IS UNKNOWN AND SHOWN AS 3' BELOW EXISTING GROUND.
 2. FOR UNDERCUT CALCULATIONS, AND QUANTITIES, SEE EARTHWORK SCHEDULE, DRAWING SCH-3.

	EARTH EX.	EMBANKMENT	UNSUITABLE
PRE-STAGE	6.24	1.36	-
STAGE 1	62.80	0.00	-
STAGE 2	59.35	0.00	-

END AREAS IN SQUARE FEET

921 + 75.00

150 140 130 120 110 100 90 80 70 60 50 40 30 20 10 0 10 20 30 40 50 60 70 80 90 100 110 120 130 140 150

FILE NAME =	DESIGNED - TAI	REVISED - ---
P:_2002\020019.004\Cadd\Sheet Files\Part 1\X.spo204.sht	DRAWN - MJO	REVISED - ---
PLOT SCALE = #SCALE#	CHECKED - PJM	REVISED - ---
PLOT DATE = 10/9/2008	DATE - 10/15/08	REVISED - ---

DESIGNED - TAI	REVISED - ---
DRAWN - MJO	REVISED - ---
CHECKED - PJM	REVISED - ---
DATE - 10/15/08	REVISED - ---

**STATE OF ILLINOIS
DEPARTMENT OF TRANSPORTATION**

F.A.P. ROUTE 870 (ILLINOIS 53) OVER EAST BRANCH DUPAGE RIVER
JACOBS PROPOSED CROSS SECTIONS
 SCALE: 1"=5'-V; 1"=10'-H SHEET NO. ___ OF ___ SHEETS STA. 921+75.00 TO STA. 921+75.00

F.A. RTE.	SECTION	COUNTY	TOTAL SHEETS	SHEET NO.
870	533 X-B-R-1	DUPAGE	87	81
CONTRACT NO. 60B95			FED. ROAD DIST. NO. - ILLINOIS FED. AID PROJECT	