


DATE	
BY	
DESIGNED	
DRAWN	
CHECKED	
DATE	
REVISIONS	
NO.	

DATE	
BY	
DESIGNED	
DRAWN	
CHECKED	
DATE	
REVISIONS	
NO.	

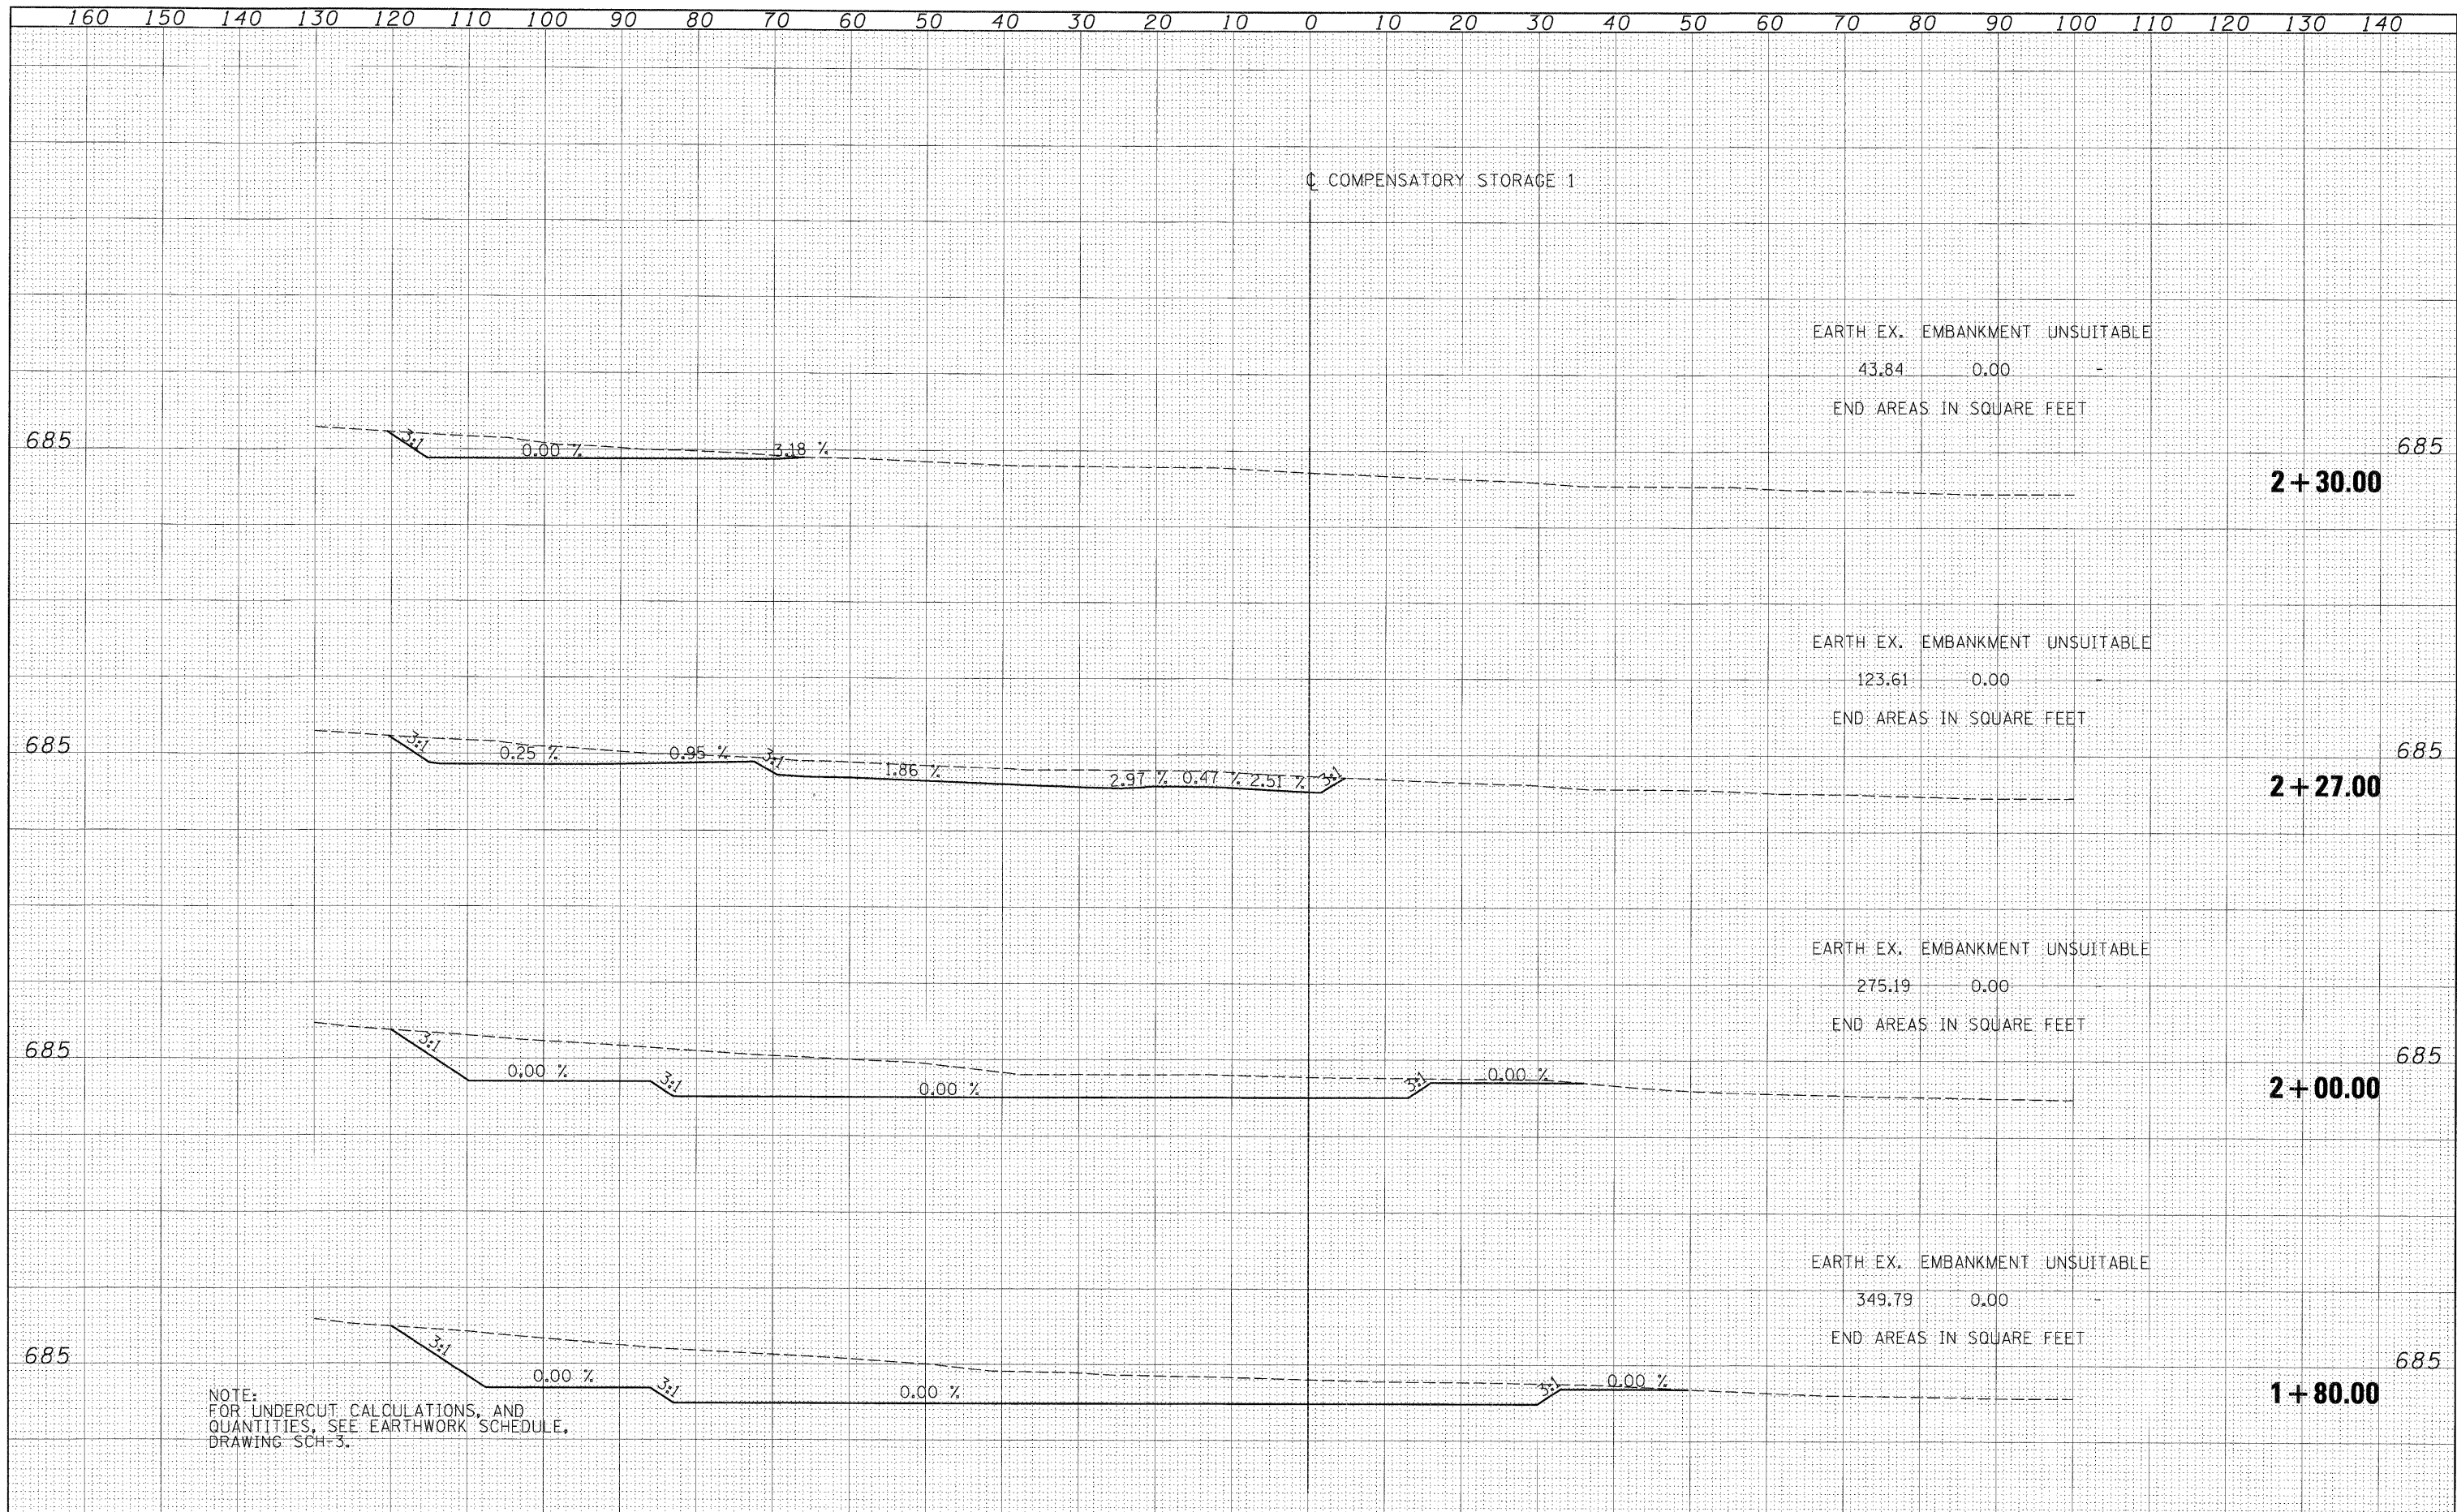

NOTE:  
FOR UNDERCUT CALCULATIONS, AND  
QUANTITIES, SEE EARTHWORK SCHEDULE,  
DRAWING SCH-3.

FILE NAME =	DESIGNED - TAI	REVISED - ---	F.A.P. ROUTE 870 (ILLINOIS 53) OVER EAST BRANCH DUPAGE RIVER	F.A. RTE.	SECTION	COUNTY	TOTAL SHEETS	SHEET NO.
P:\_2002\020019\004\Cadd\Sheet Files\Part 1\X_spc004.sht	DRAWN - MJO	REVISED - ---		870	533 X-B-R-1	DUPAGE	87	83
PLT SCALE = #SCALE#	CHECKED - PJM	REVISED - ---	<b>STATE OF ILLINOIS</b>	<b>PROPOSED CROSS SECTIONS</b>		CONTRACT NO. 60B95		
PLT DATE = 10/9/2008	DATE - 10/15/08	REVISED - ---	<b>DEPARTMENT OF TRANSPORTATION</b>	SCALE: 1"=5'V; 1"=10'H SHEET NO. ___ OF ___ SHEETS   STA. 1+80.00 TO STA. 2+30.00		FED. ROAD DIST. NO. [ILLINOIS] FED. AID PROJECT		