


DATE	
BY	
FINISHED SURVEY	
NOTED BOOK	
NO. OF SHEETS	
AREAS CHECKED	

DATE	
BY	
ORIGINAL SURVEY	
NOTED BOOK	
NO. OF SHEETS	
AREAS CHECKED	

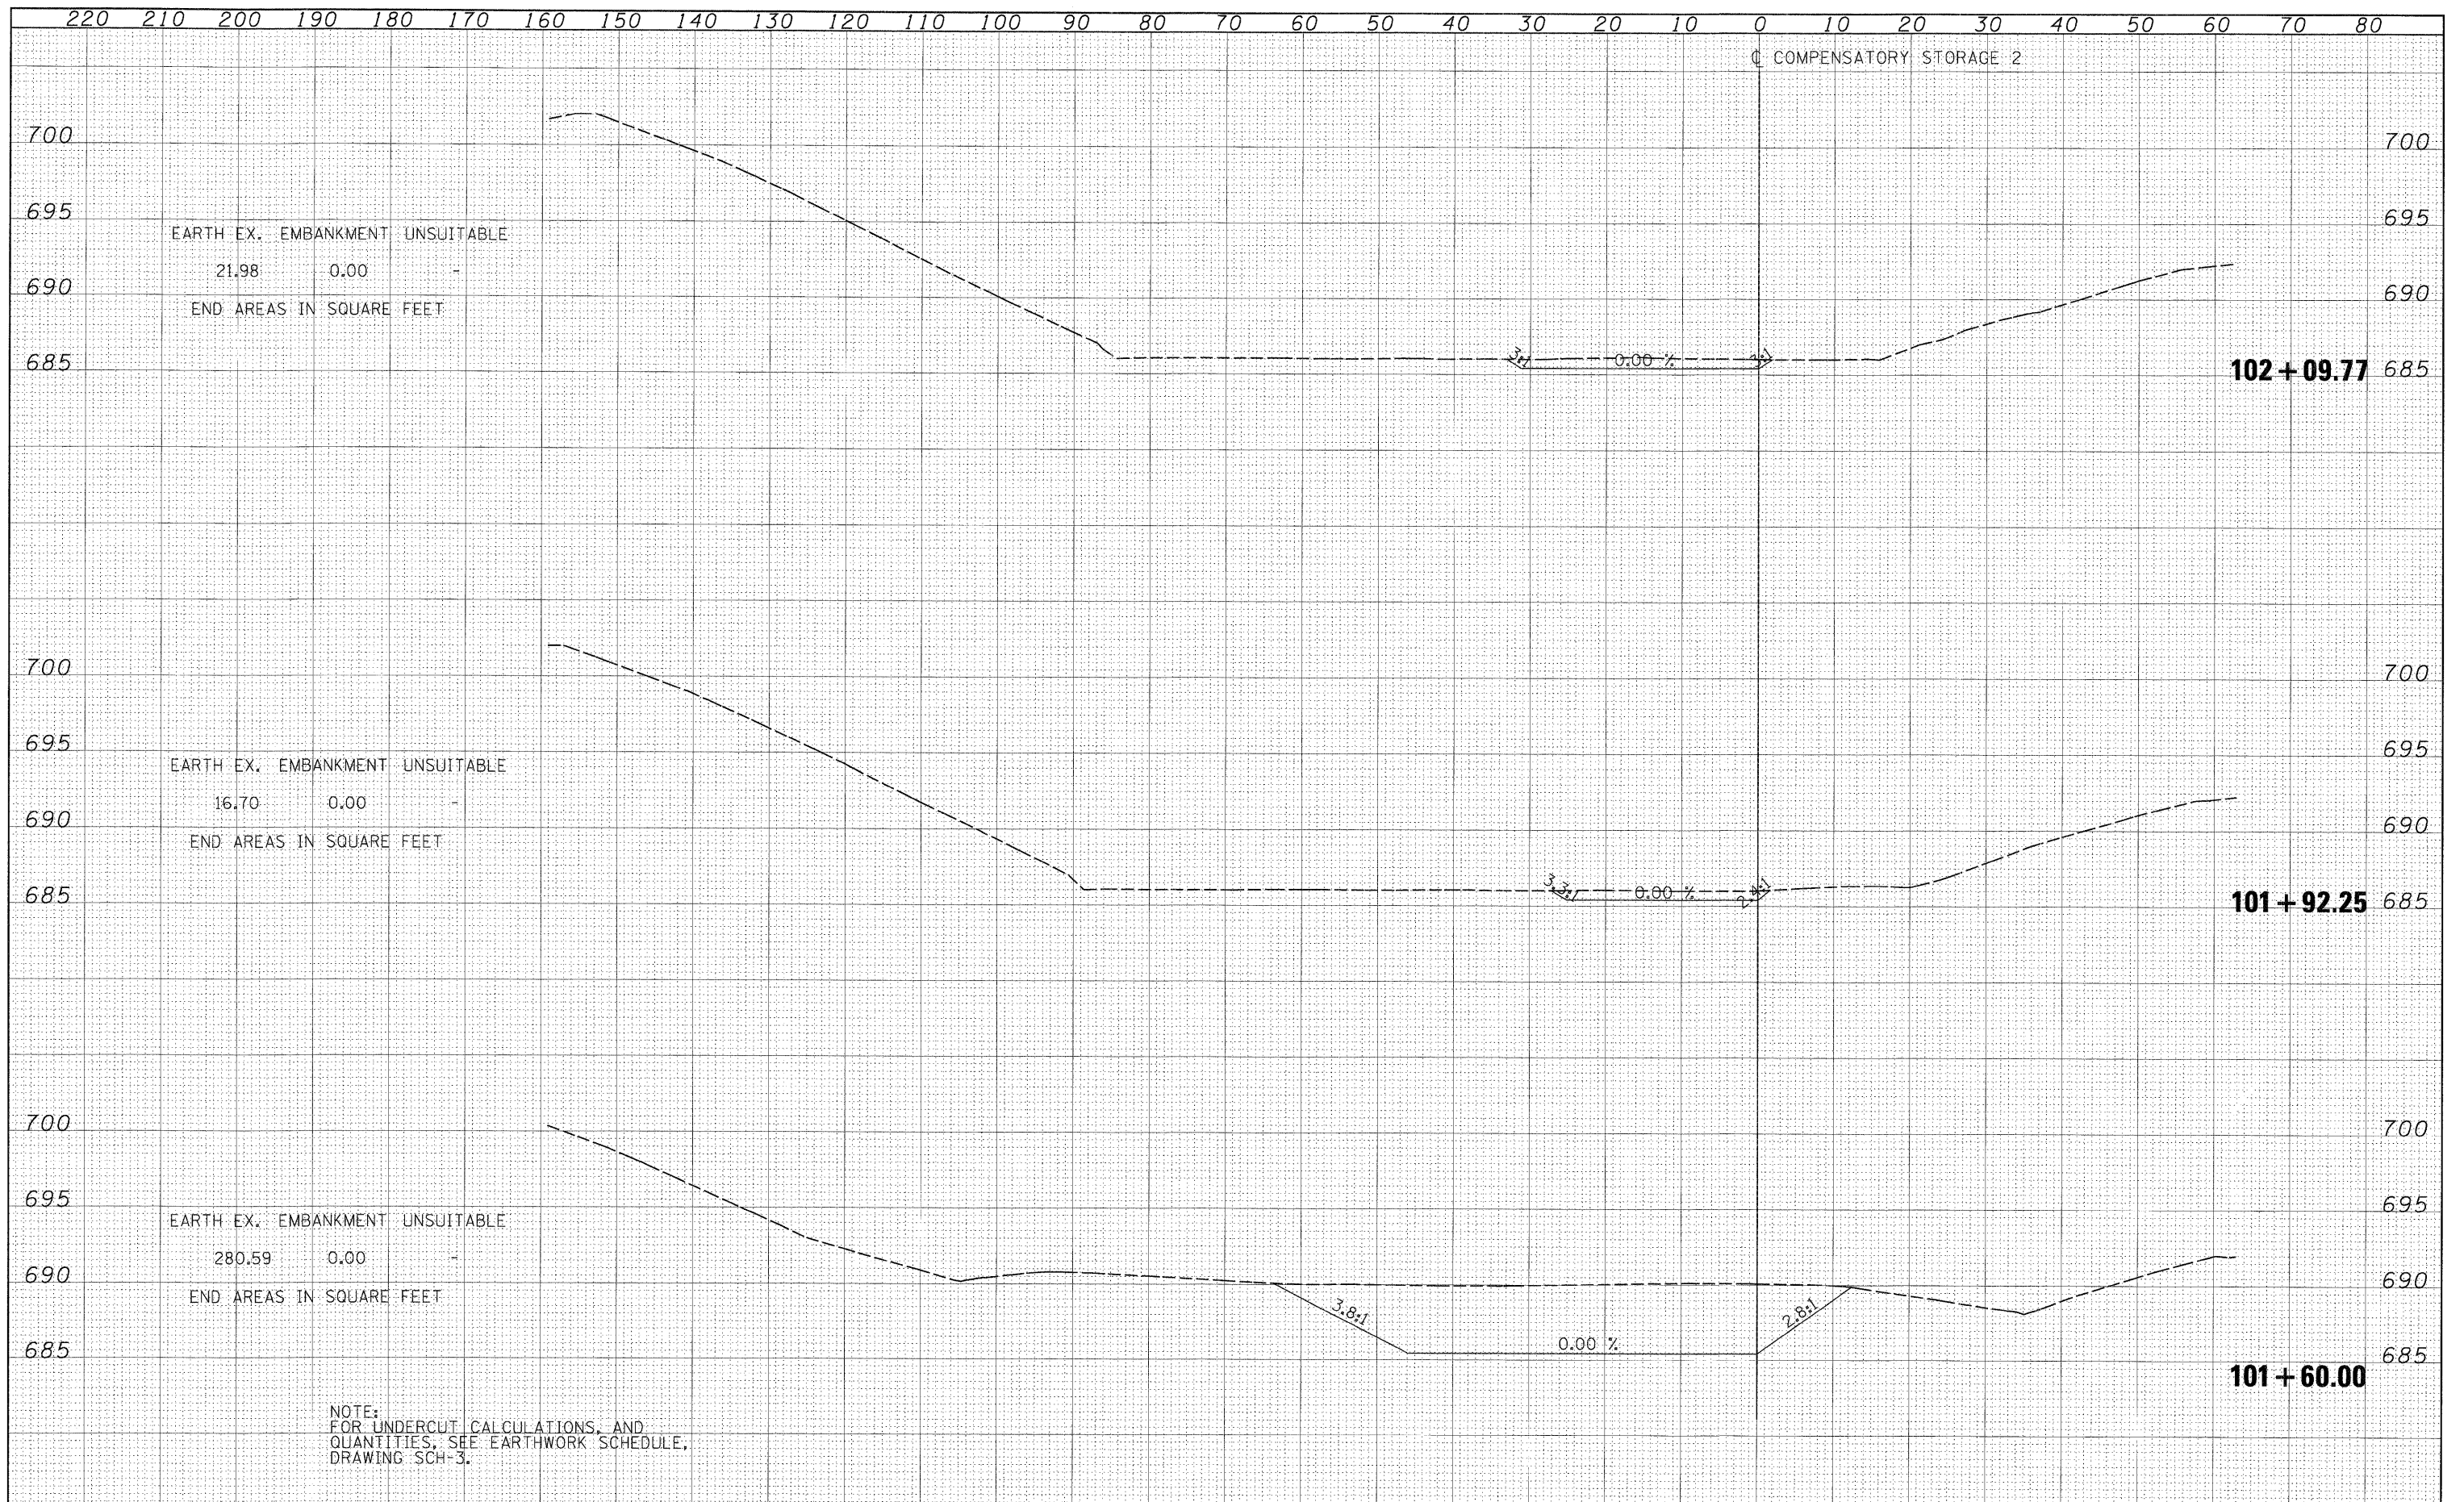

FILE NAME = P:_2002\020019.00\Cadd\Sheet Files\Part 1\X_sec204.sht	DESIGNED - TAI	REVISED - ---	F.A.P. ROUTE 870 (ILLINOIS 53) OVER EAST BRANCH DUPAGE RIVER	F.A. RTE. 870	SECTION 533 X-B-R-1	COUNTY DUPAGE	TOTAL SHEETS 87	SHEET NO. 85
PLOT SCALE = *SCALE*	DRAWN - MJO	REVISED - ---	STATE OF ILLINOIS DEPARTMENT OF TRANSPORTATION	JACOBS PROPOSED CROSS SECTIONS	CONTRACT NO. 60B95		FED. ROAD DIST. NO. - [ILLINOIS] FED. AID PROJECT	
PLOT DATE = 10/9/2008	CHECKED - PJM	REVISED - ---			SCALE: 1"=5'V; 1"=10'H SHEET NO. -- OF -- SHEETS	STA. 1Q1+21.00 TO STA. 1Q1+50.00		
	DATE - 10/15/08	REVISED - ---						