


DATE	
BY	
DESIGNED	
DRAWN	
CHECKED	
DATE	
REVISIONS	
NO.	

DATE	
BY	
DESIGNED	
DRAWN	
CHECKED	
DATE	
REVISIONS	
NO.	

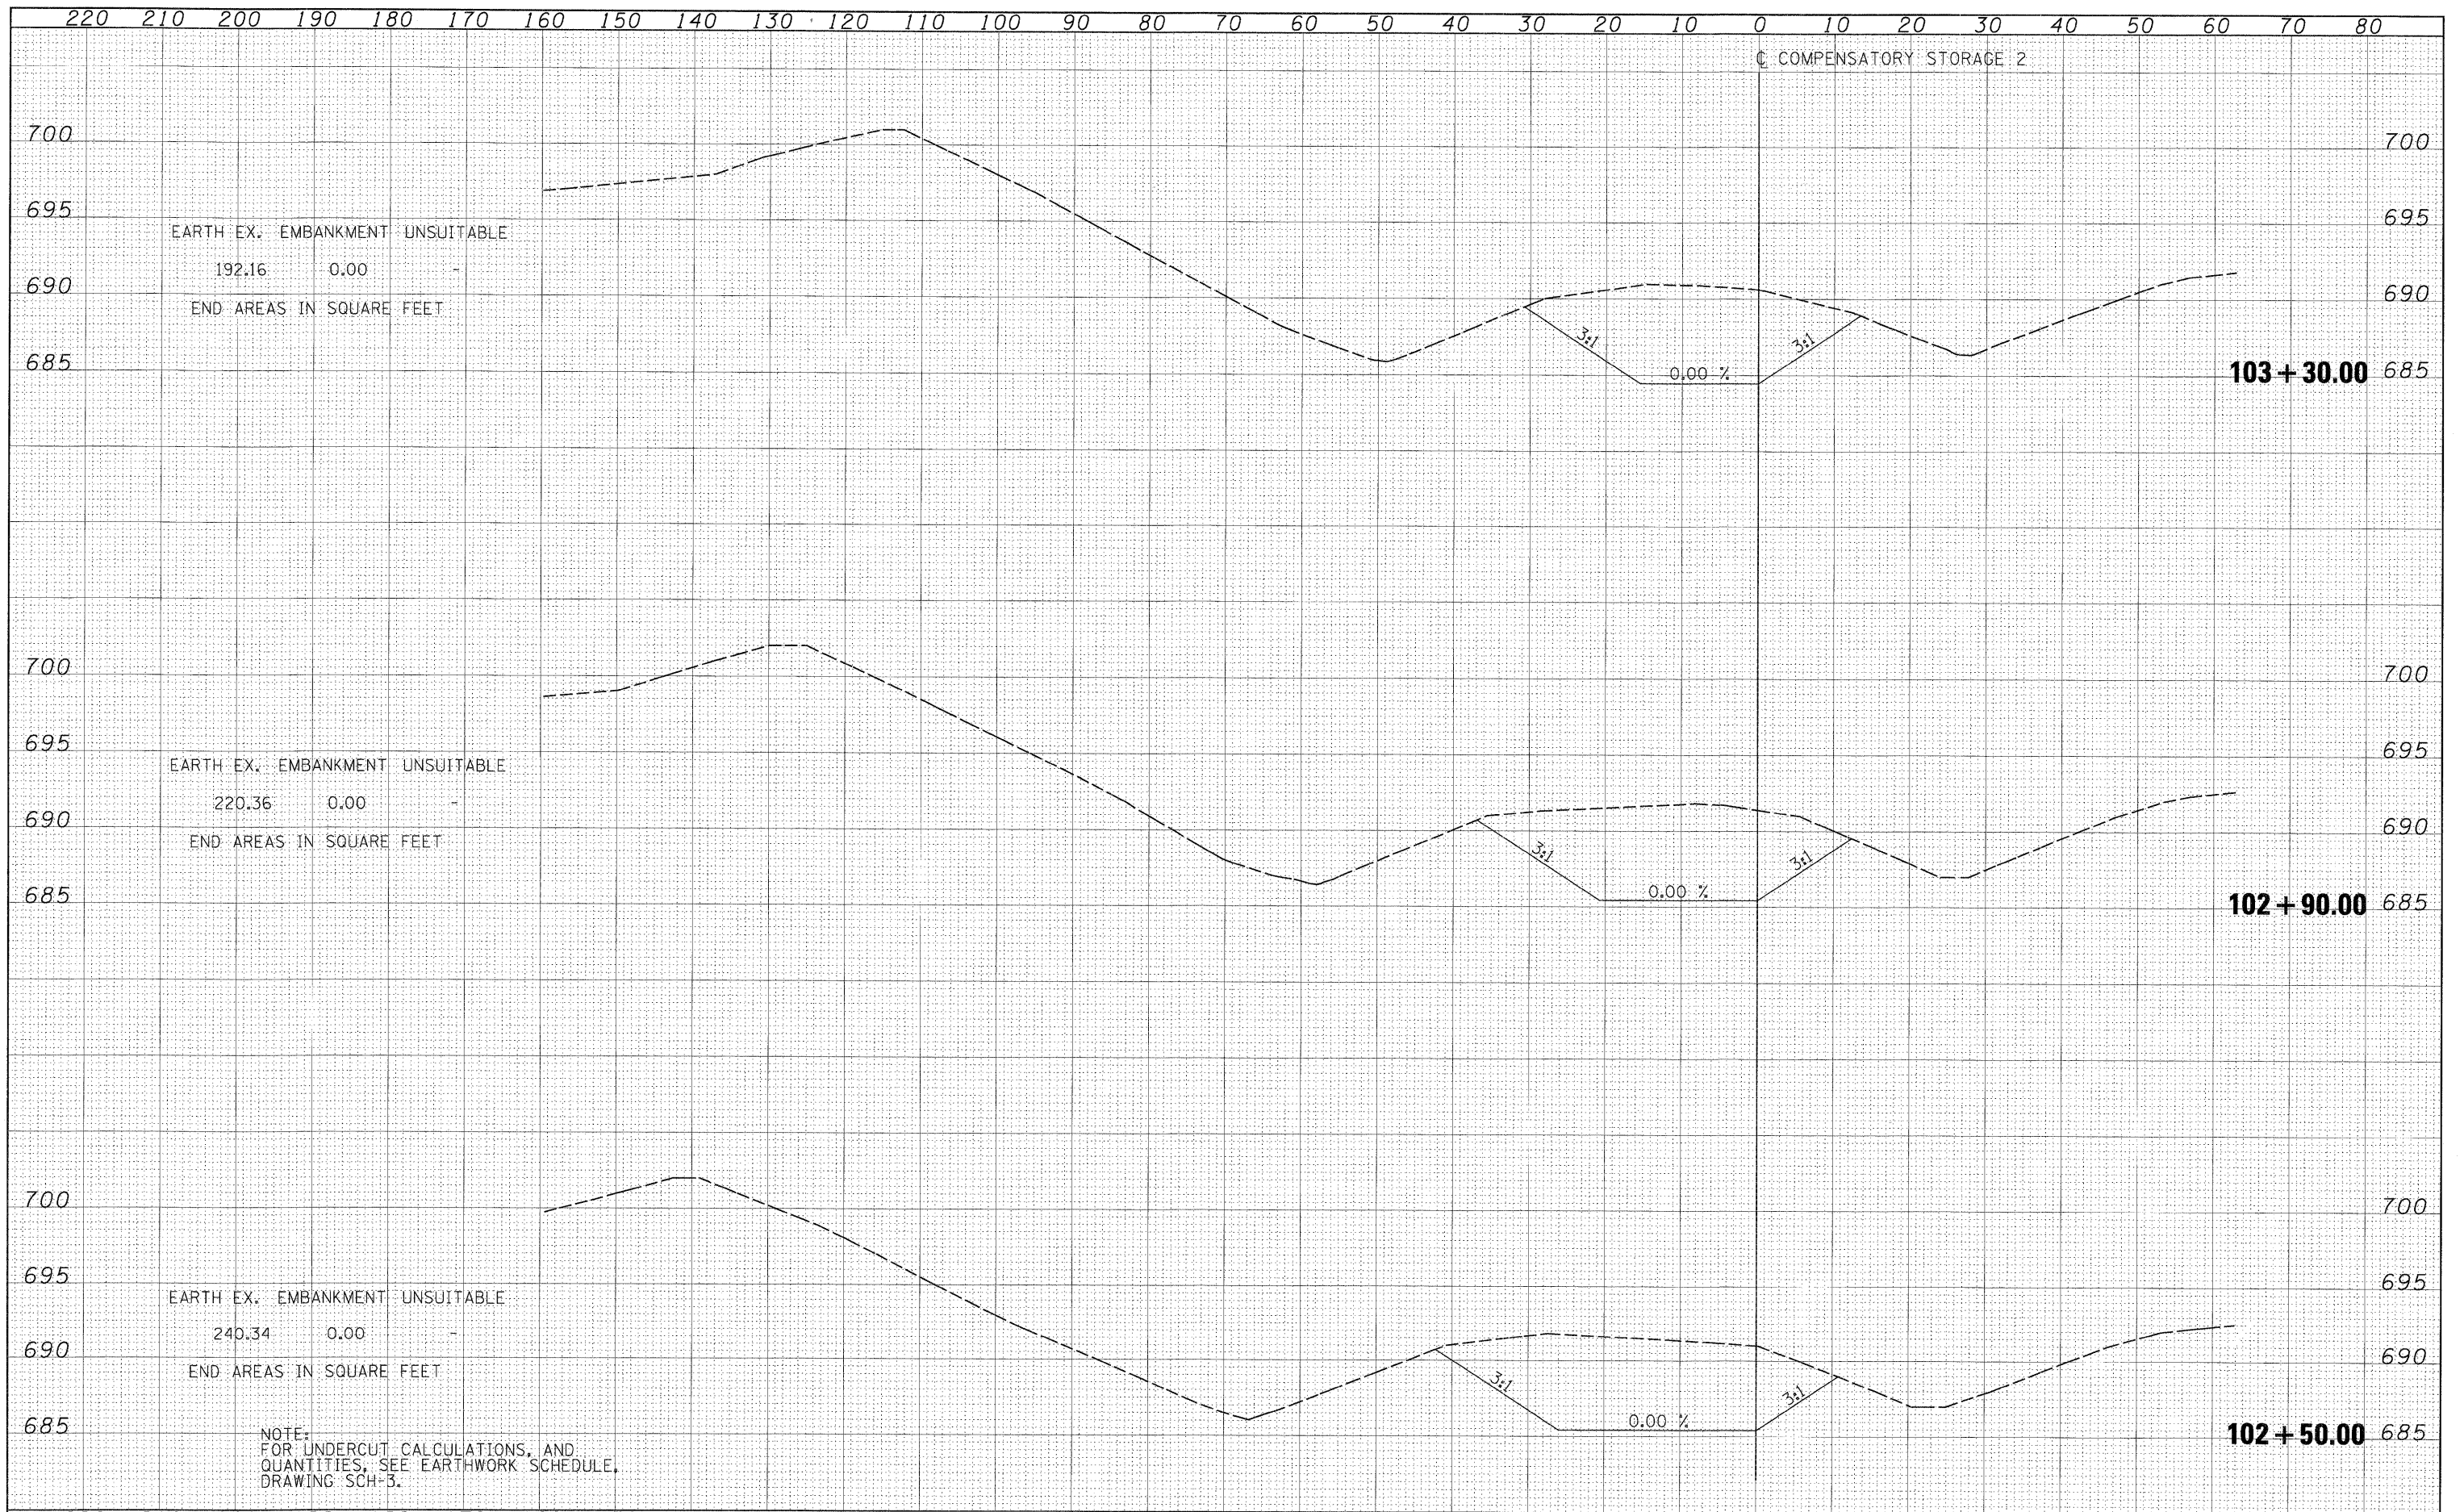

FILE NAME =	DESIGNED - TAI	REVISIONS	F.A.P. ROUTE 870 (ILLINOIS 53) OVER EAST BRANCH DUPAGE RIVER	F.A. RTE.	SECTION	COUNTY	TOTAL SHEETS	SHEET NO.
P:\2202\020819.004\Cadd\Sheet Files\Part 1\X.spc204.ert	DRAWN - MJO	REVISIONS - ---	SCALE: 1"=5'V; 1"=10'H SHEET NO. -- OF -- SHEETS	870	533 X-B-R-1	DUPAGE	87	86
PLOT SCALE = *SCALE*	CHECKED - PJM	REVISIONS - ---	STA. 101+90.00 TO STA. 102+14.00	CONTRACT NO. 60B95		FED. ROAD DIST. NO. - ILLINOIS FED. AID PROJECT		
PLOT DATE = 12/9/2008	DATE - 10/15/08	REVISIONS - ---	STATE OF ILLINOIS DEPARTMENT OF TRANSPORTATION JACOBS PROPOSED CROSS SECTIONS					