


DATE	
BY	
REVISIONS	
NO. DESCRIPTION	
1	AS SHOWN
2	PLOTTED
3	TEMPLATE
4	AREAS
5	CHECKED
6	NO.

DATE	
BY	
REVISIONS	
NO. DESCRIPTION	
1	AS SHOWN
2	PLOTTED
3	TEMPLATE
4	AREAS
5	CHECKED
6	NO.

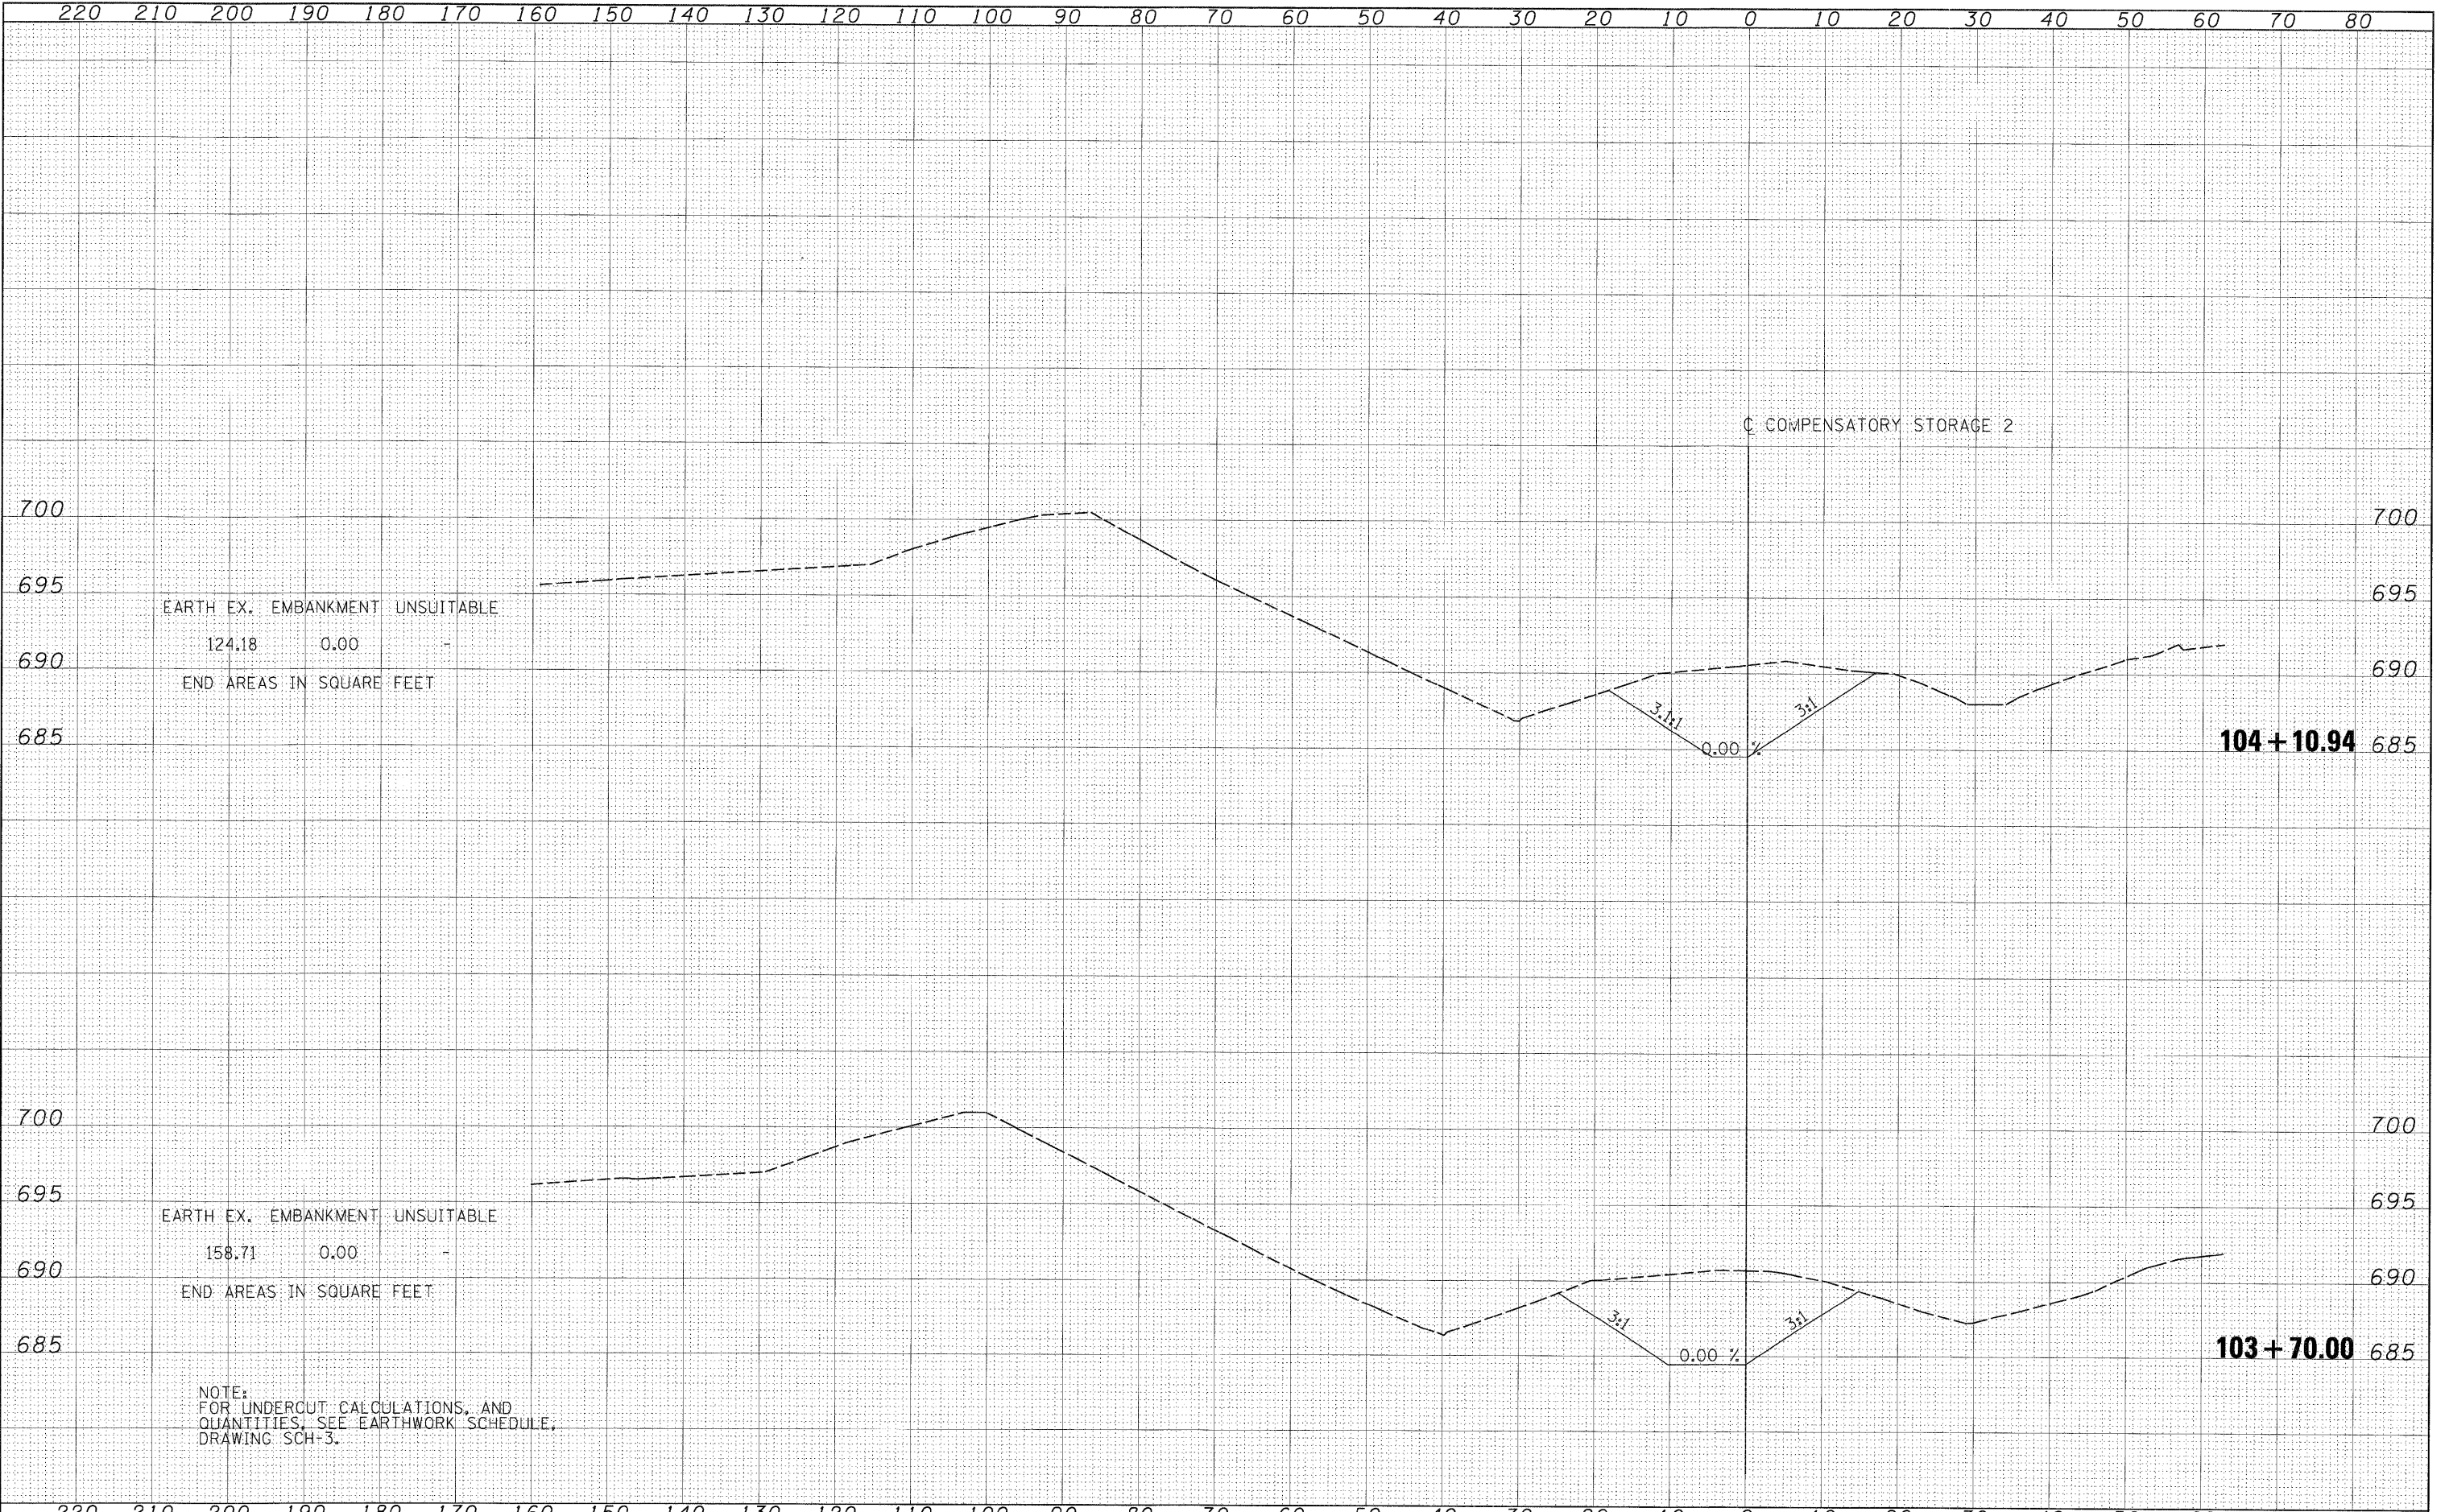

EARTH EX. EMBANKMENT UNSUITABLE
 124.18 0.00 -
 END AREAS IN SQUARE FEET

EARTH EX. EMBANKMENT UNSUITABLE
 158.71 0.00 -
 END AREAS IN SQUARE FEET

NOTE:
 FOR UNDERCUT CALCULATIONS, AND
 QUANTITIES, SEE EARTHWORK SCHEDULE,
 DRAWING SCH-3.

FILE NAME = P:_2002\020019\004\Cadd\Sheet Files\Part 1\X...004.dwg	DESIGNED - TAI	REVISIONS -	STATE OF ILLINOIS DEPARTMENT OF TRANSPORTATION		F.A.P. ROUTE 870 (ILLINOIS 53) OVER EAST BRANCH DUPAGE RIVER		F.A. RTE. 870	SECTION 533 X-B-R-1	COUNTY DUPAGE	TOTAL SHEETS 87	SHEET NO. 87
PLOT SCALE = *SCALE*	DRAWN - MJO	REVISIONS -	JACOBS PROPOSED CROSS SECTIONS		SCALE: 1"=5'V; 1"=10'H SHEET NO. -- OF -- SHEETS		CONTRACT NO. 60B95		FED. ROAD DIST. NO. _ ILLINOIS FED. AID PROJECT		
PLOT DATE = 10/9/2008	CHECKED - PJM	REVISIONS -			STA. 102+16.00 TO STA. 102+16.00						
	DATE - 10/15/08	REVISIONS -									