



STATE OF ILLINOIS
DEPARTMENT OF TRANSPORTATION

ROUTE NO.	SECTION	COUNTY	TOTAL SHEETS	SHEET NO.	SHEET NO. 6
F.A.P. 389	2424.2 B-1	COOK	23	13	16 SHEETS
FED. ROAD DIST. NO. 7	ILLINOIS	FED. AID PROJECT-			


Contract No. 60E11

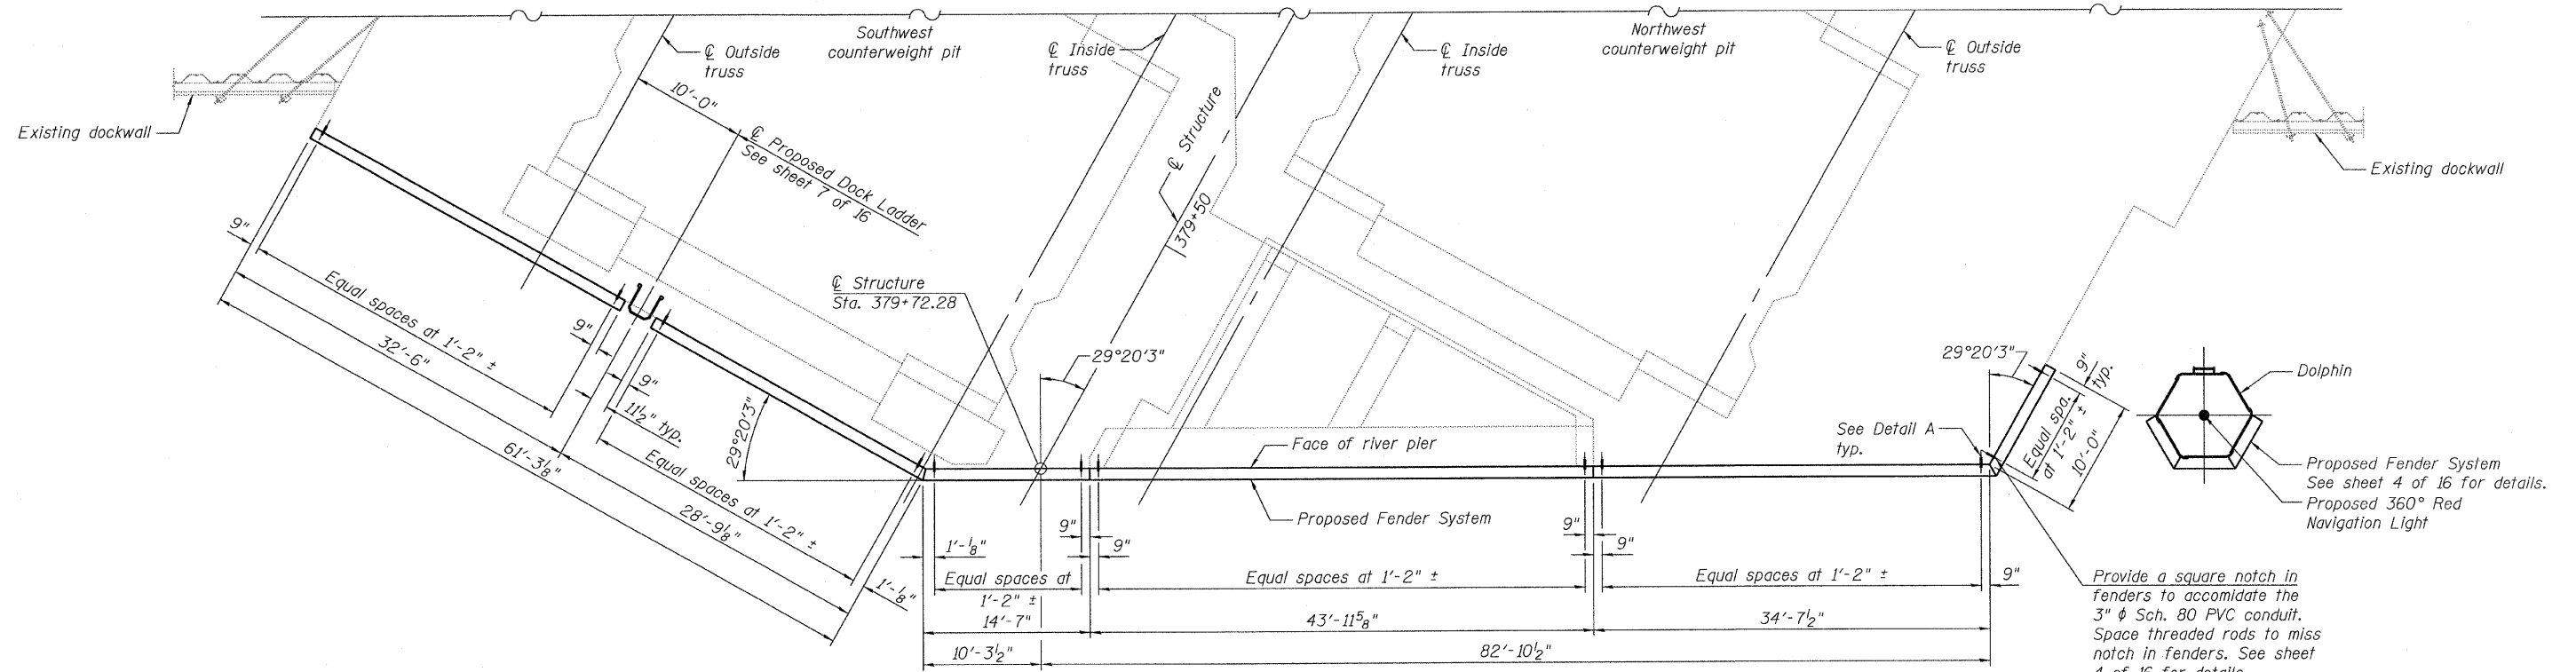

FENDER SYSTEM PLAN - WEST RIVER PIER

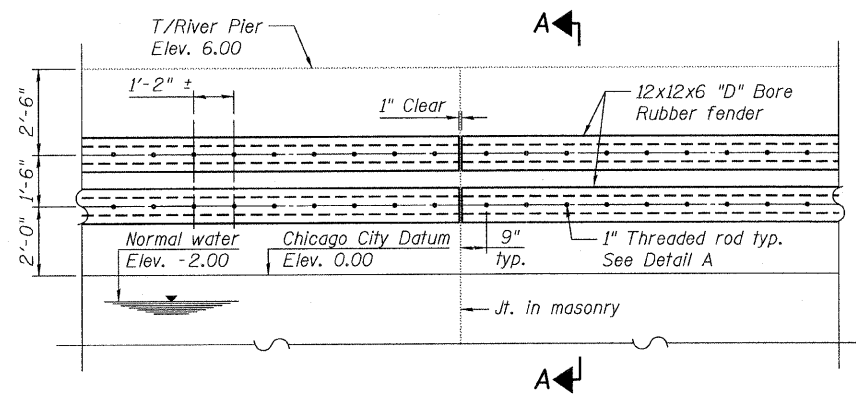

PARTIAL ELEVATION

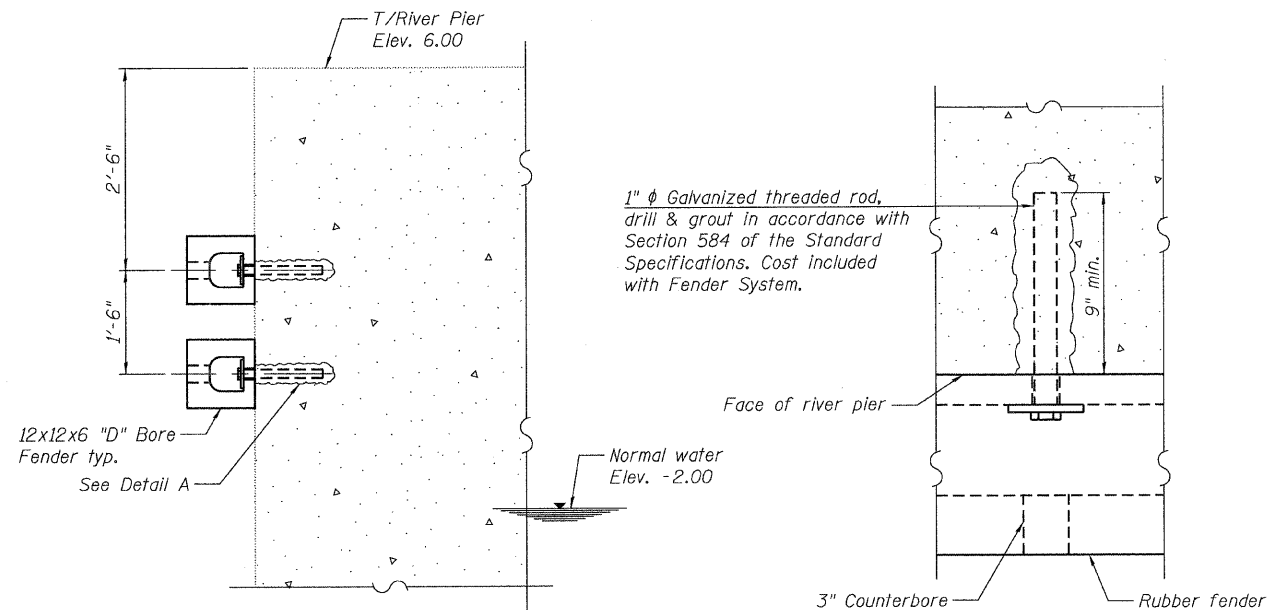

SECTION A-A

DETAIL A

FENDER SYSTEM DETAILS

DESIGNED	S. CHELBIAN
CHECKED	A. HAMMAD
DRAWN	D.C.PATEL
CHECKED	A. HAMMAD

Note:
All hardware, bolts, nuts, washers, and plate washers shall be galvanized in accordance with AASHTO M 232. Cost of Dock Ladders is included with Fender System.

FENDER SYSTEM - WEST PIER
F.A.P. RT. 389 - SEC. 2424.2 B-1
COOK COUNTY
STATION 380+68.75
STRUCTURE NO. 016-2445

