



|         |            |               |              |              |
|---------|------------|---------------|--------------|--------------|
| ROUTE   | SECTION    | COUNTY        | TOTAL SHEETS | SHEET NUMBER |
| FAI 290 | 2008-045 I | COOK & DUPAGE | 10           | 7            |

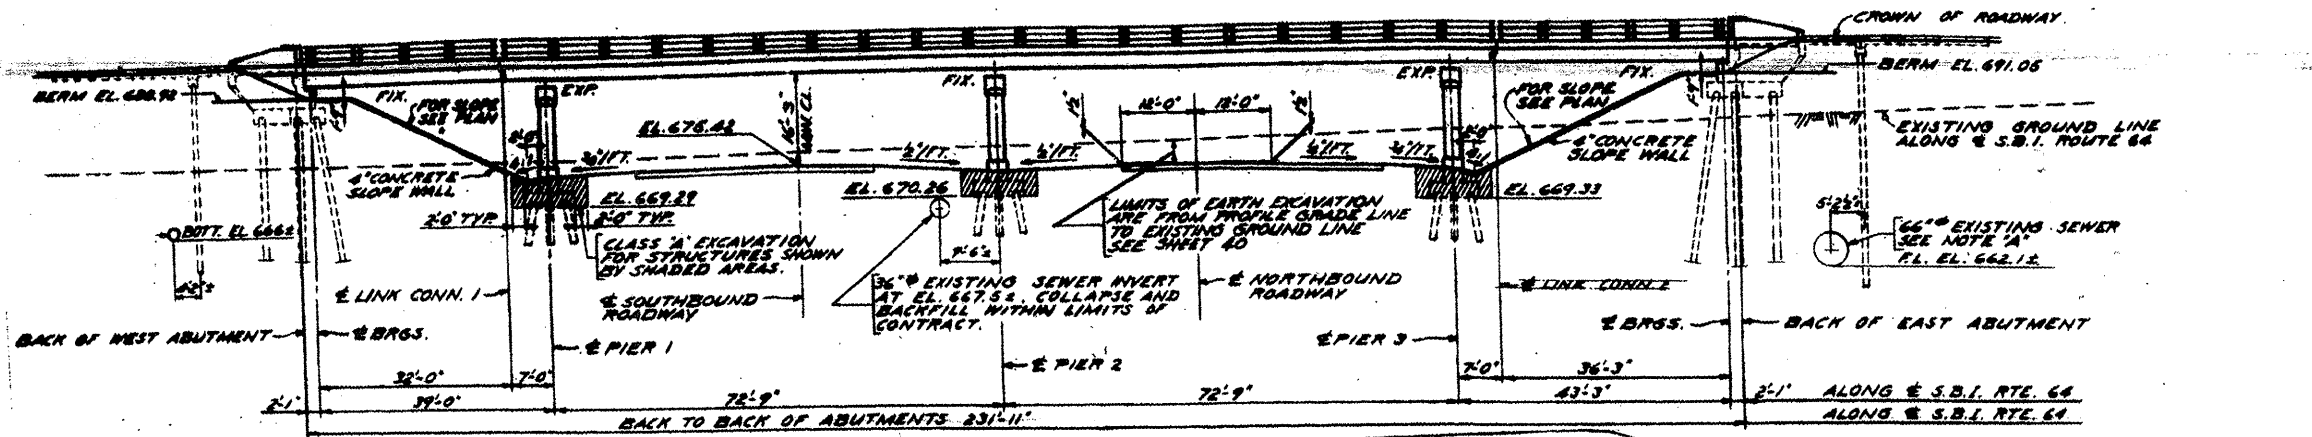

ELEVATION  
SCALE: 1" = 15'-0"

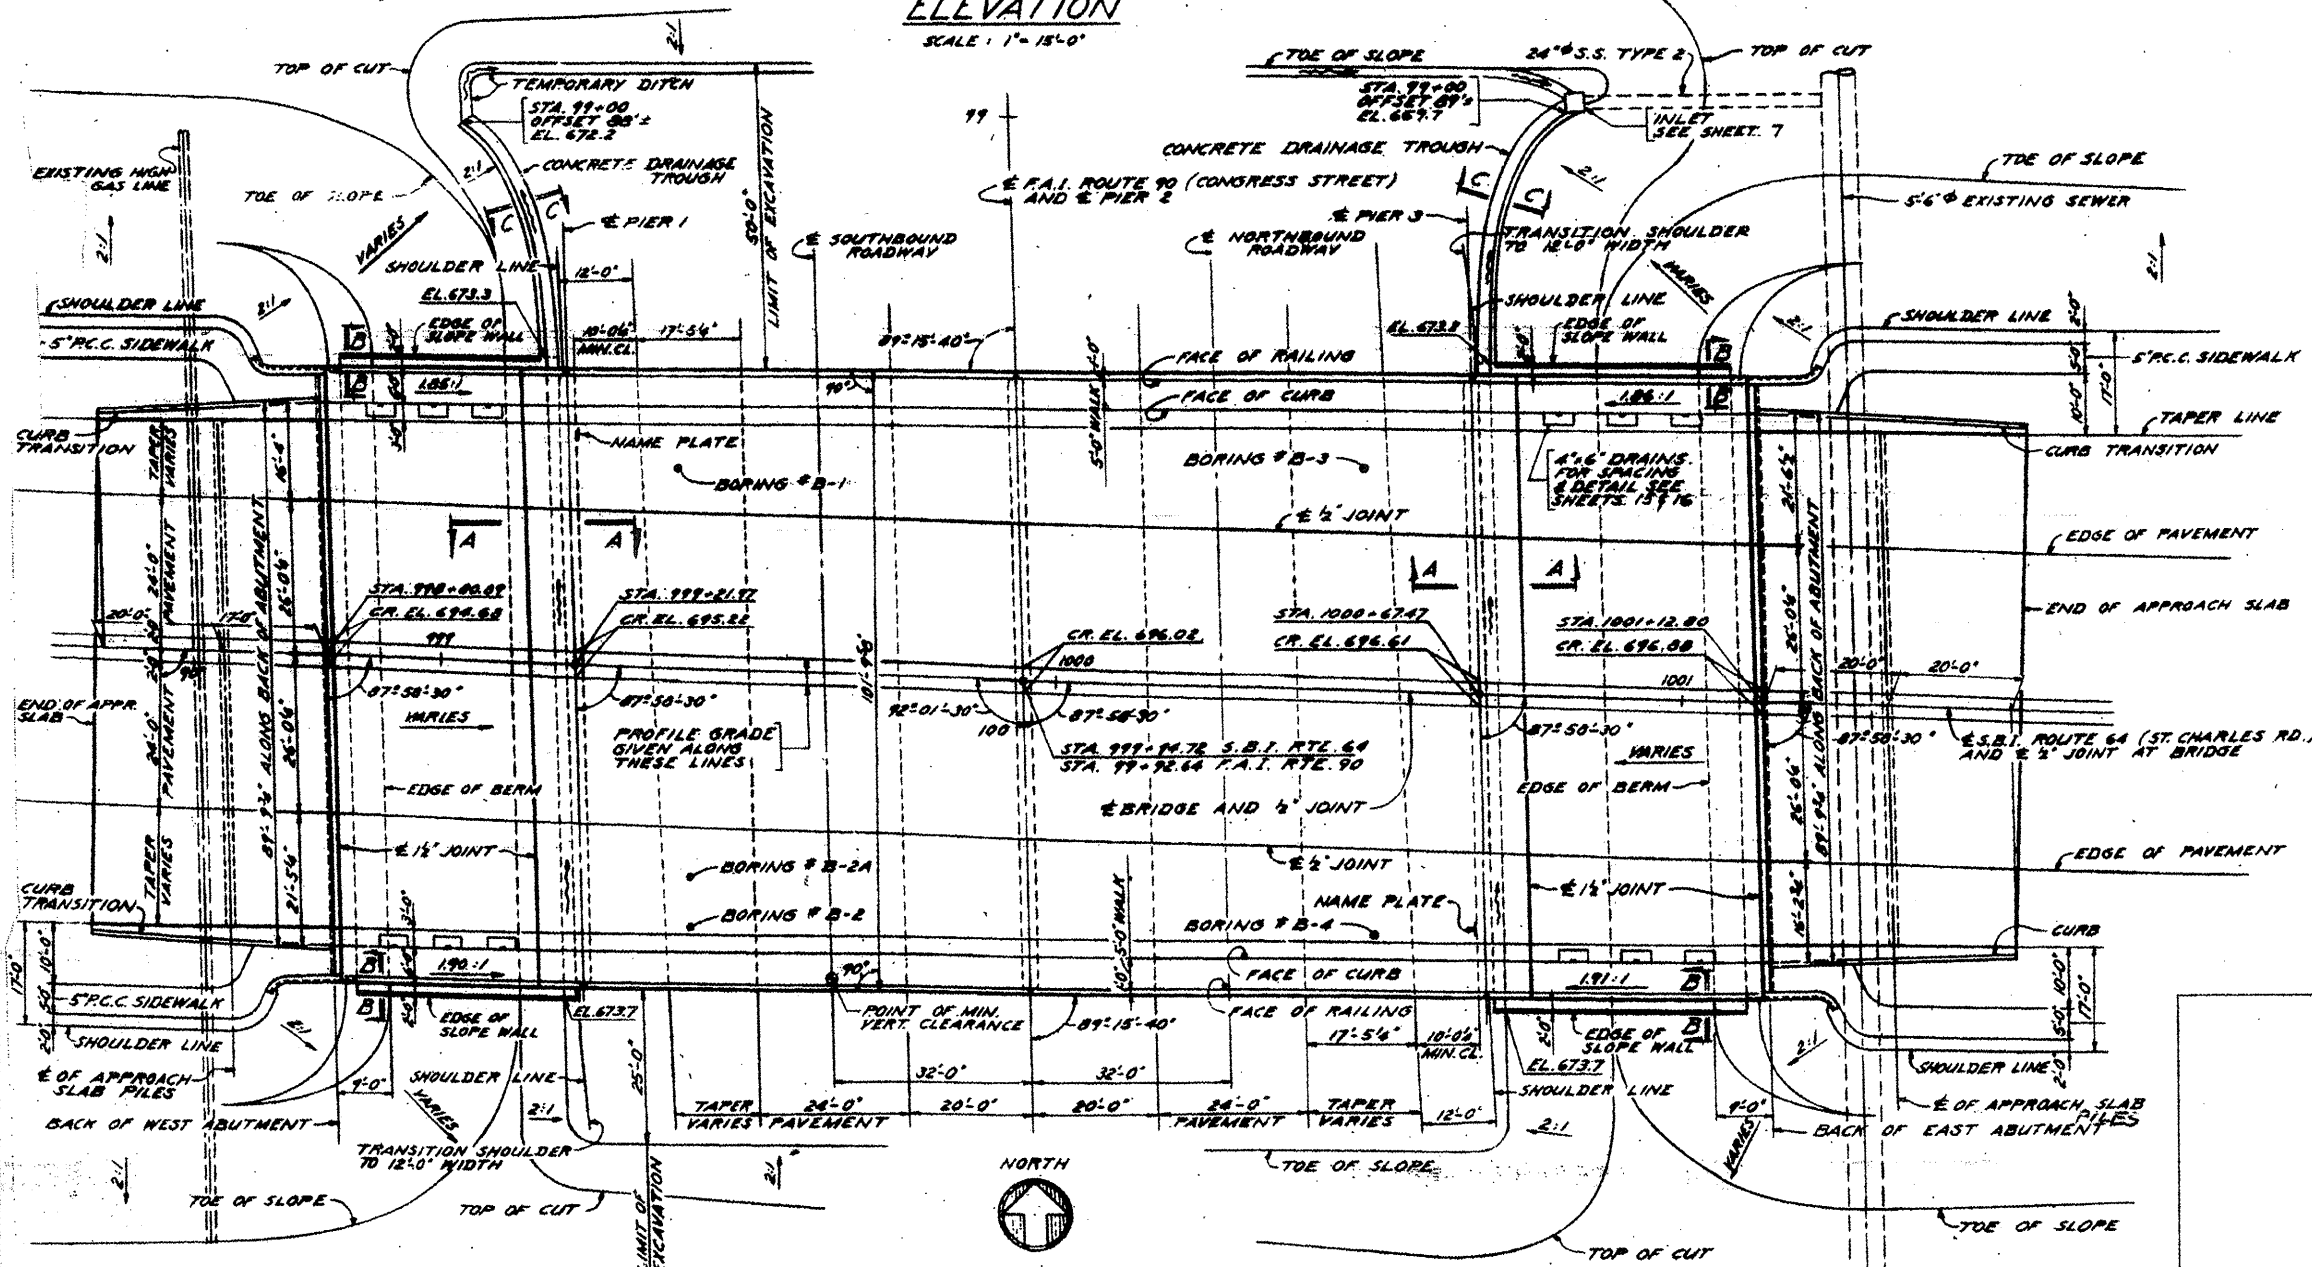

PLAN

FOR INFORMATION ONLY

ILLINOIS DEPARTMENT OF  
TRANSPORTATION

LOCATION 2: SN 016 - 1136  
I 290 @ ST CHARLES RD  
EXISTING PLAN

CONTRACT 60E91

SHT 1 OF 2