


ROUTE	SECTION	COUNTY	TOTAL SHEETS	SHEET NUMBER
VARIOUS	2008-051 BP	COOK	33	6

CONTRACT NO. 60F02



LOCATION 4:
 SN 016-2574
 I-94. SB (EDENS) OVER I-90
 (JFK) & CTA RR
CITY OF CHICAGO

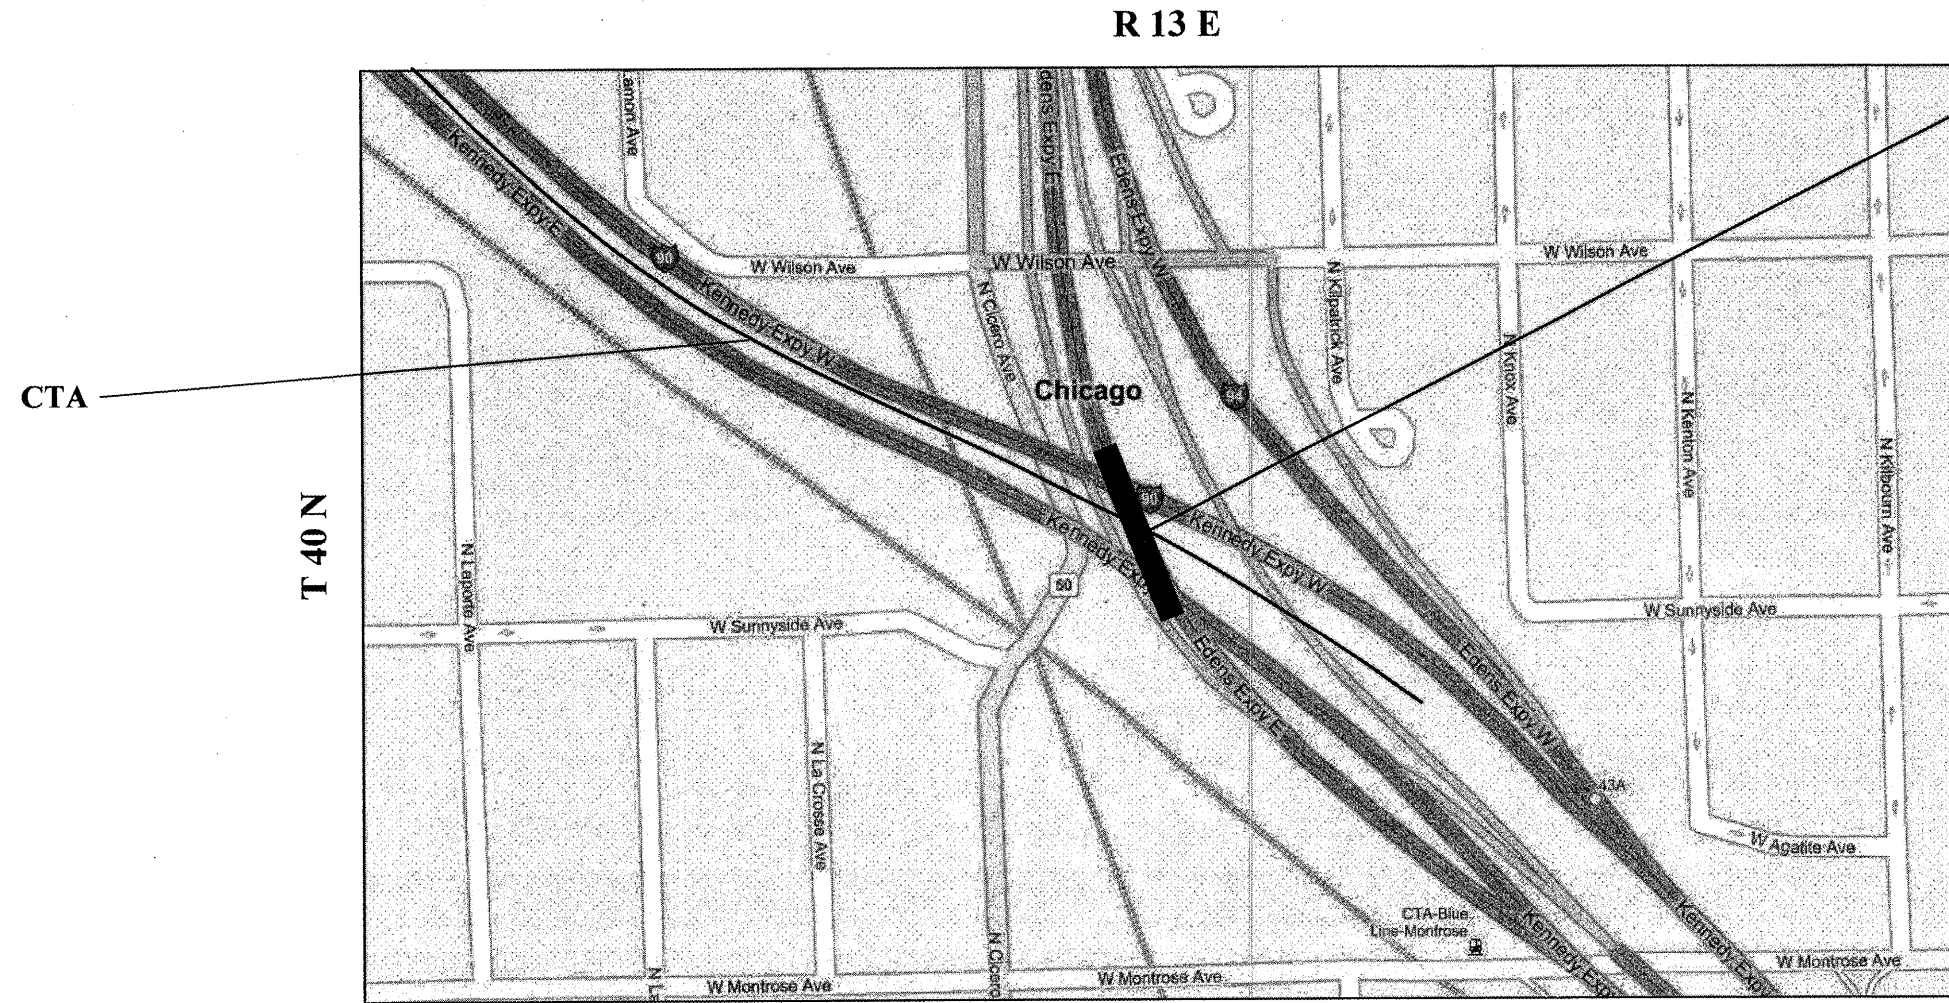

**JEFFERSON TOWNSHIP
 COOK COUNTY**

TRAFFIC DATA: I-94
 2006 ADT = 126,400
 POSTED SPEED LIMIT = 55 MPH

TRAFFIC DATA: I-90
 2006 ADT = 126,400
 POSTED SPEED LIMIT = 55 MPH

ILLINOIS DEPARTMENT OF TRANSPORTATION
 LOCATION MAPS
 LOCATION 4: I-94 SB (EDENS) OVER I-90 (JFK) & CTA RR