


ROUTE	SECTION	COUNTY	TOTAL SHEETS	SHEET NUMBER
VARIOUS	2008-051 BP	COOK	38	7

CONTRACT NO. 60F02

R 14 E

T 39 N

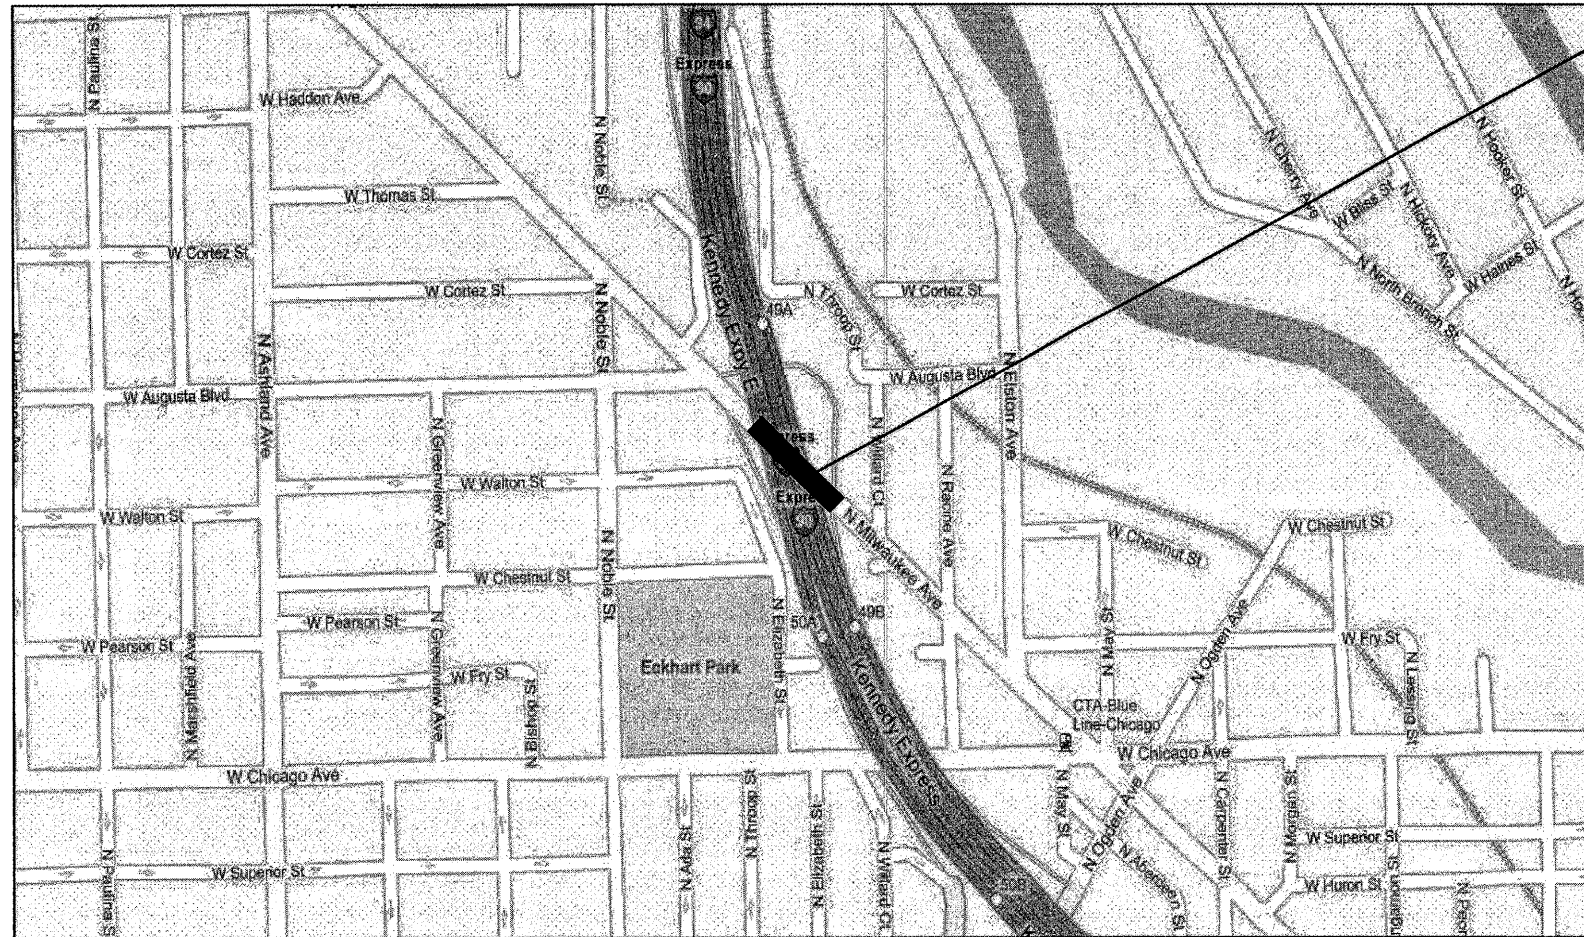

**LOCATION 5:**  
 SN 016-2045  
 MILWAUKEE AVE OVER I-90/94.  
 CITY OF CHICAGO



WEST CHICAGO TOWNSHIP  
 COOK COUNTY

**TRAFFIC DATA: I-90/94**

2006 ADT = 152,000  
 POSTED SPEED LIMIT = 55 MPH

**TRAFFIC DATA: Milwaukee Ave.**

2006 ADT = 12,800  
 POSTED SPEED LIMIT = 35 MPH

ILLINOIS DEPARTMENT OF TRANSPORTATION

LOCATION MAPS  
 LOCATION 5: MILWAUKEE AVE. OVER I-90/94