


ROUTE	SECTION	COUNTY	TOTAL SHEETS	SHEET NUMBER
VARIOUS	2008-051 BP	COOK	38	9

CONTRACT NO. 60F02

T 39 N

R 14 E

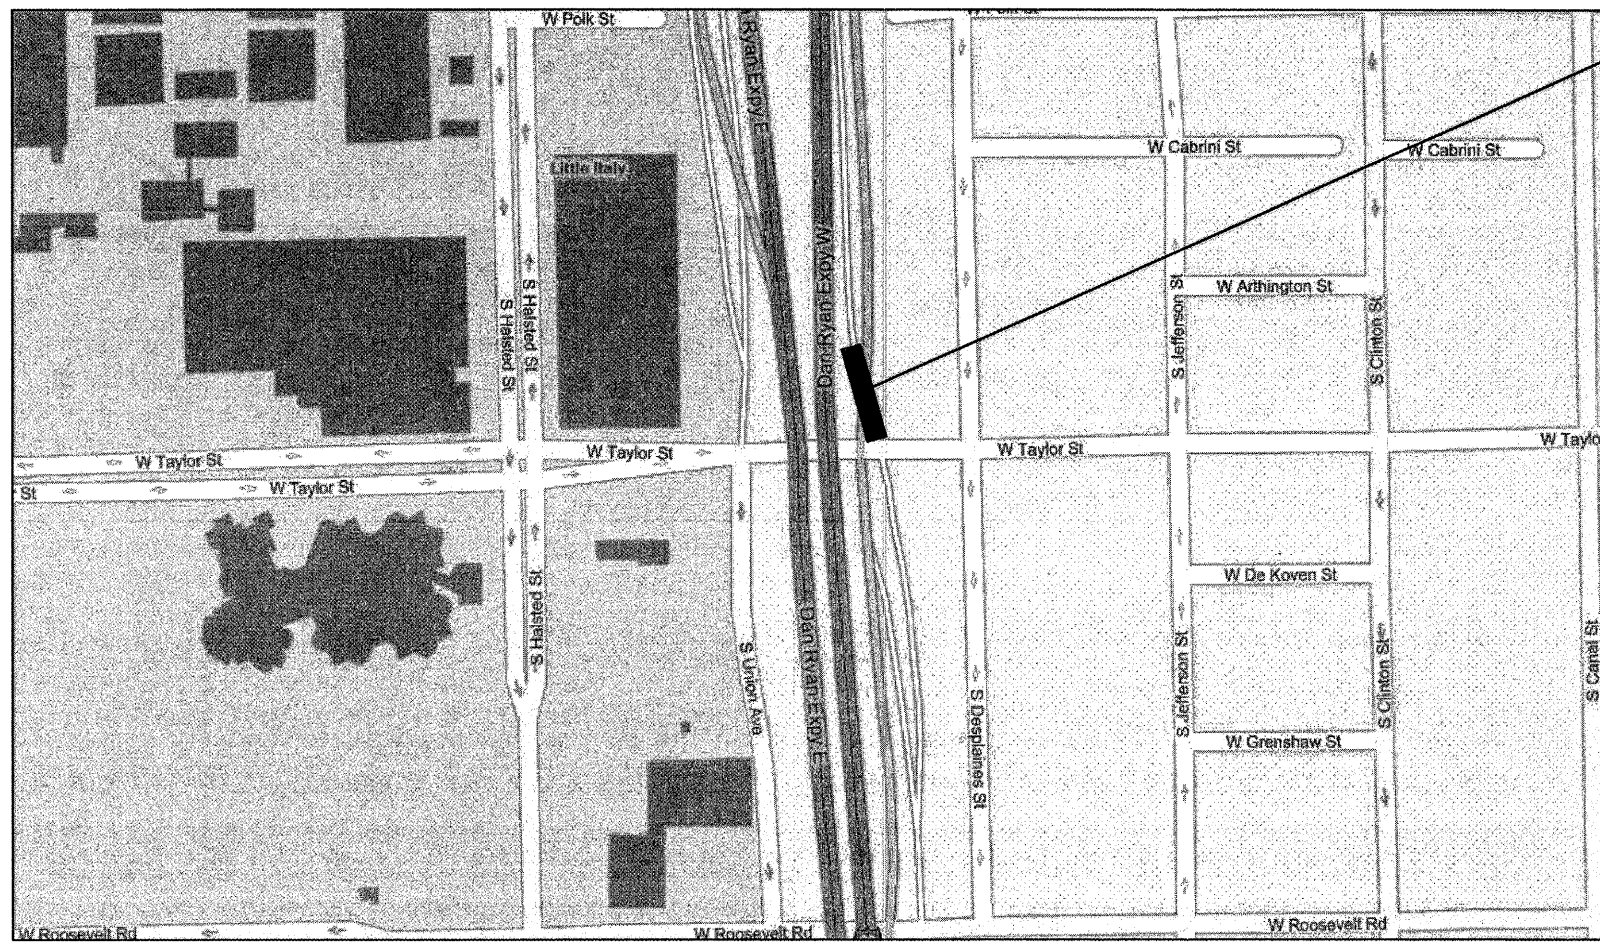

**LOCATION 7:**  
SN 016-2535  
 TAYLOR ST. RAMP TO NB I-90/94 OVER CD TO CONGRESS PKWY & I-290  
**CITY OF CHICAGO**



**WEST CHICAGO TOWNSHIP  
 COOK COUNTY**

**TRAFFIC DATA: I-90/94**  
 2006 ADT = 233,000  
 POSTED SPEED LIMIT = 45 MPH

**TRAFFIC DATA: Taylor St.**  
 2006 ADT = 8,800  
 POSTED SPEED LIMIT = 30 MPH

ILLINOIS DEPARTMENT OF TRANSPORTATION  
 LOCATION MAPS  
 LOCATION 7: TAYLOR ST. RAMP TO NB I-90/94