


ROUTE	SECTION	COUNTY	TOTAL SHEETS	SHEET NUMBER
VARIOUS	2008-051 BP	COOK	38	11


CONTRACT NO. 60F02

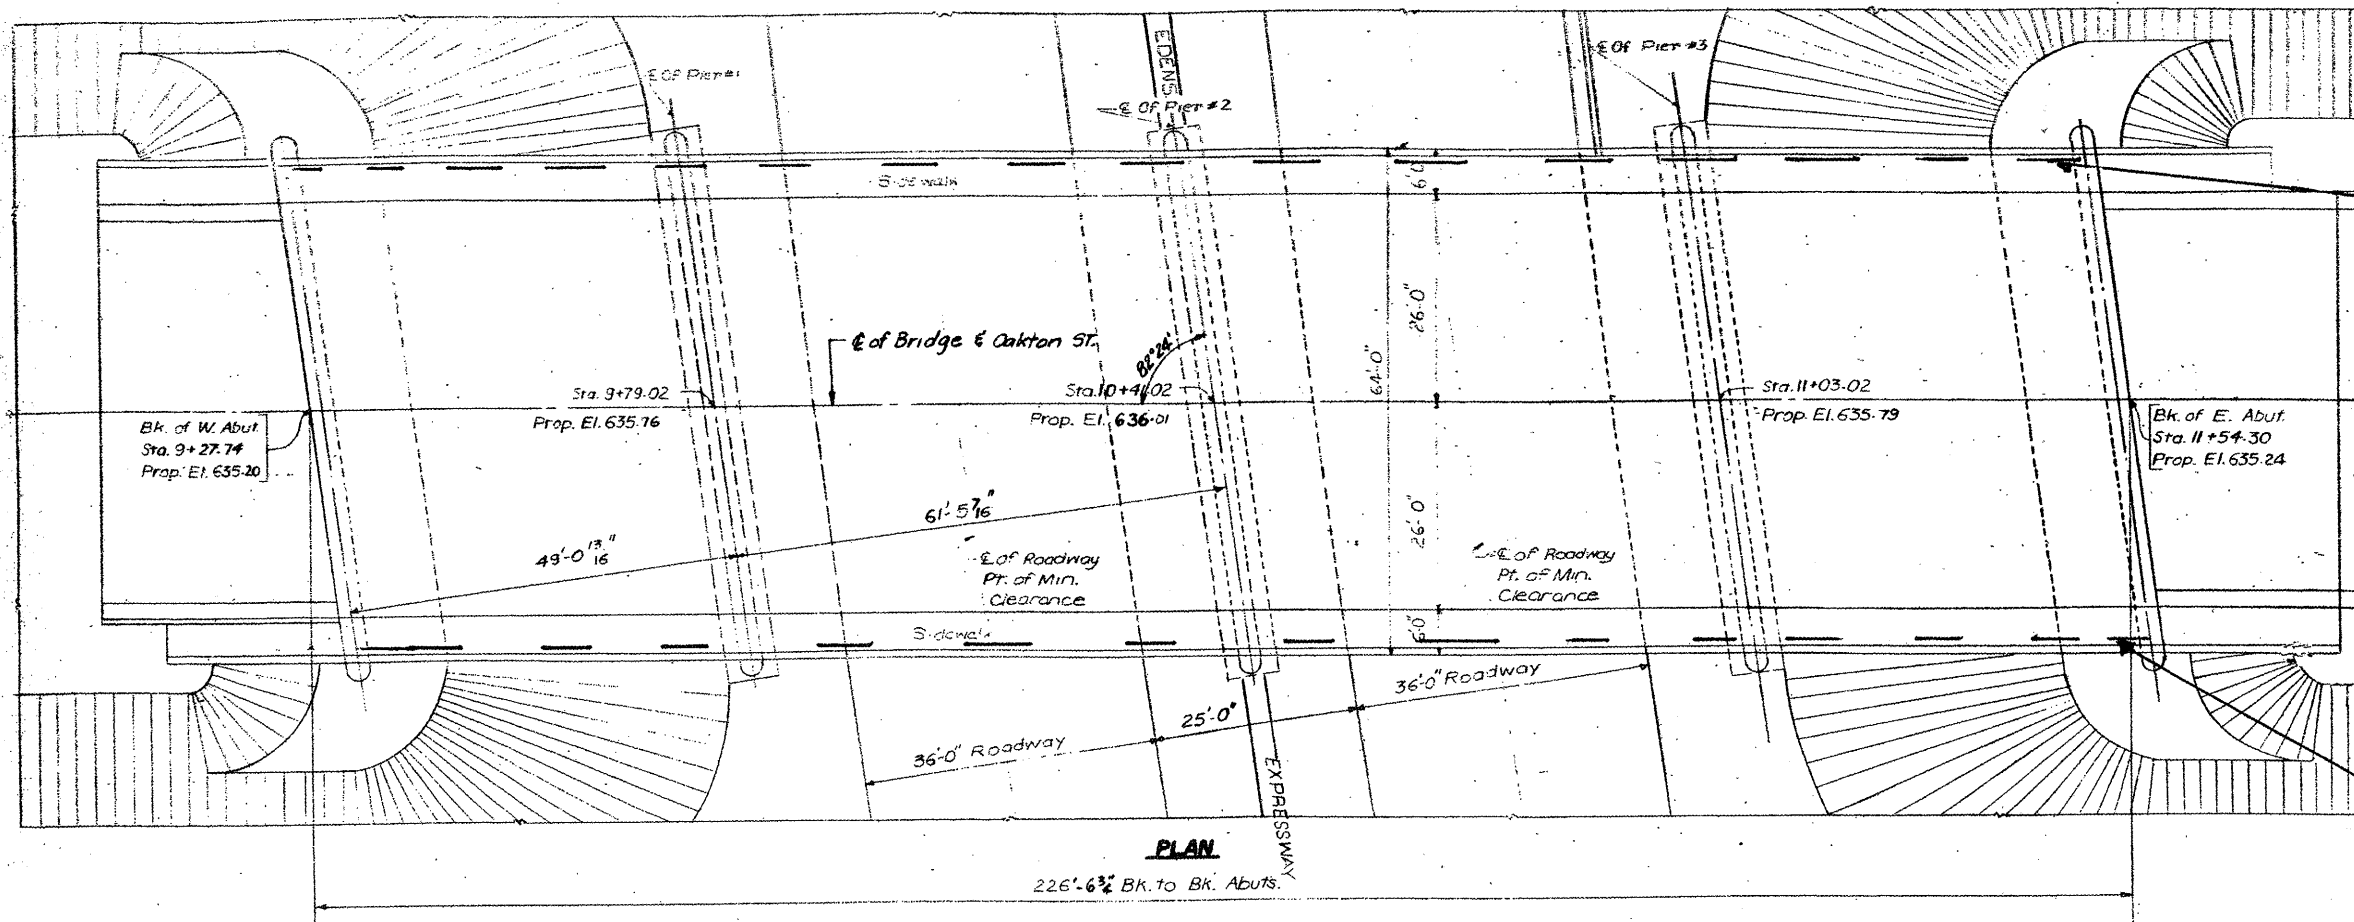

EXISTING 3' CHAIN LINK FABRIC TO BE REMOVED & REPLACED TO PAINT HAND RAIL (APPROX 227 FT)

EXISTING MOUNTING HARDWARE TO BE REPLACED. COST INCLUDED IN COST OF "CHAIN LINK FABRIC, TYPE 1, 4'-0"

EXISTING \*7' CHAIN LINK FABRIC TO BE REMOVED & REPLACED TO PAINT HAND RAIL (APPROX 227 FT)  
EXISTING FENCE POST MOUNTED TO TOP RAILING MAY BE DISASSEMBLED IN ORDER TO PAINT THE RAIL & POSTS.

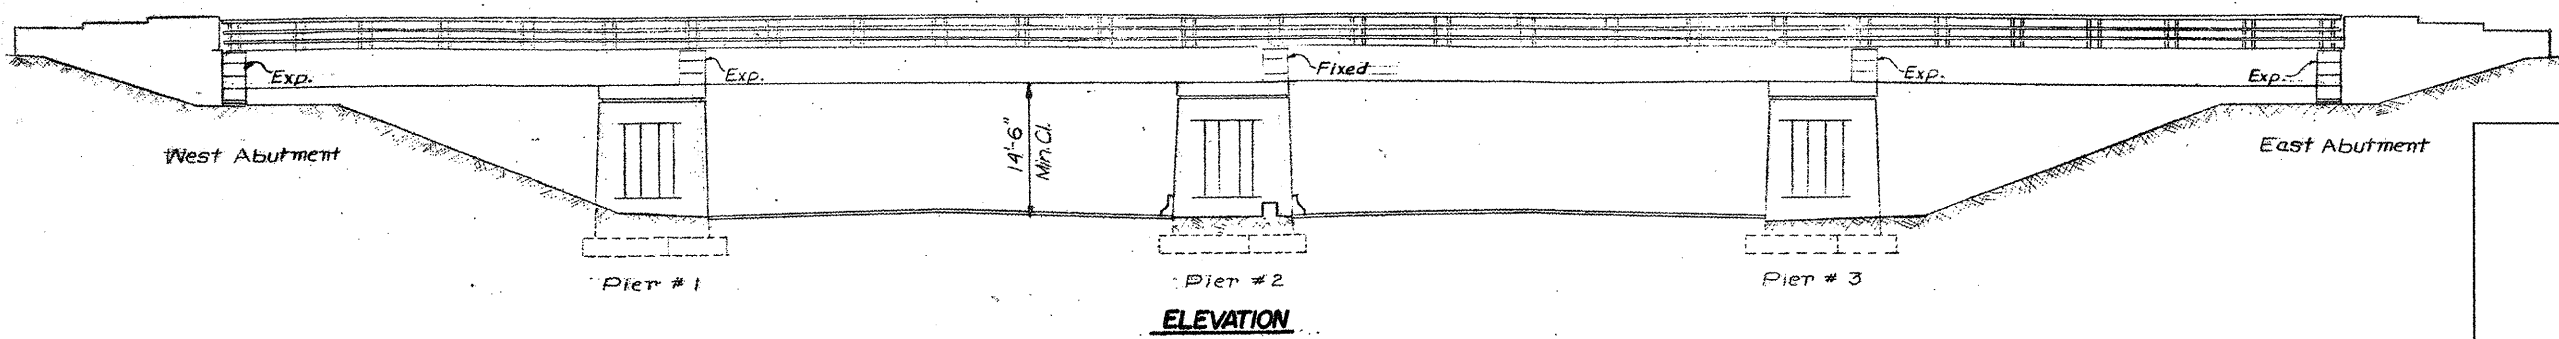

FOR INFORMATION ONLY

\* (COMPRISED OF 4' FABRIC ON TOP OF RAIL AND 3' FABRIC ATTACHED TO RAIL)

**LOCATION NO.1**  
**EXIST. BRIDGE PLANS**  
**OAKTON ST. OVER I-94**  
**SN: 016-0827**