



ROUTE VARIOUS	SECTION 2008-051 BP	COUNTY COOK	TOTAL SHEETS 38	SHEET NUMBER 13
------------------	------------------------	----------------	--------------------	--------------------





CONTRACT NO. 60F02

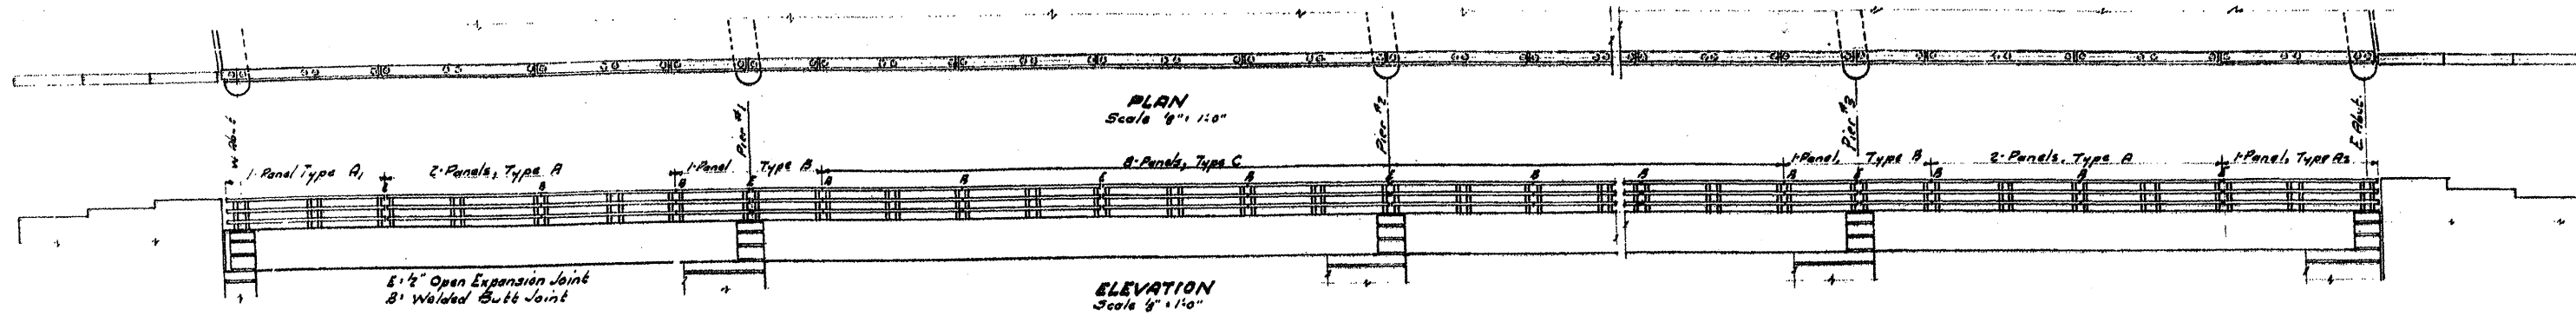


11' 0" Dia. 316. 11/08.14
 12' 0" Dia. 316. 11/23.29
 11' 0" Dia. 316. 11/23.29
 11' 0" Dia. 316. 11/26.75

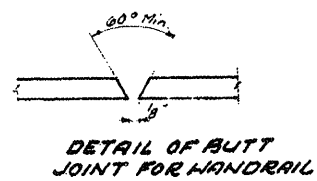


NOTE -
 Expansion joints in handrail shall be provided over piers, at mid spans or as shown. Rail panels at points other than expansion shall be field welded and ground smooth.

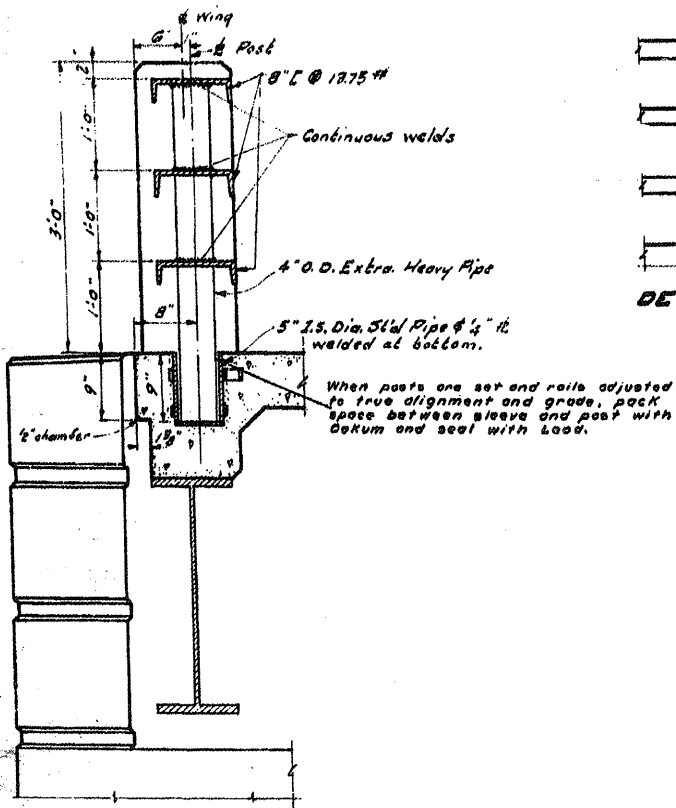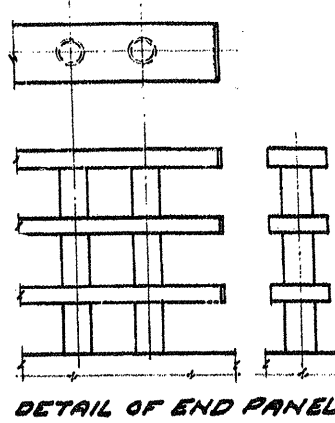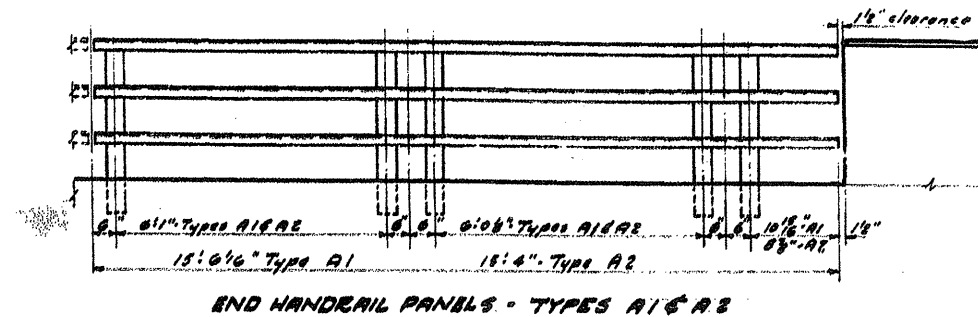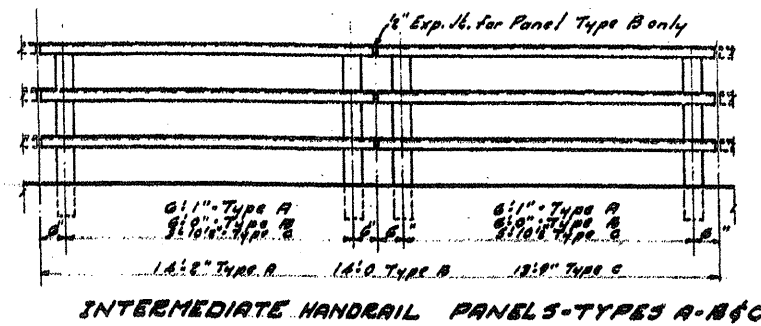

TYPICAL CROSS-SECTION

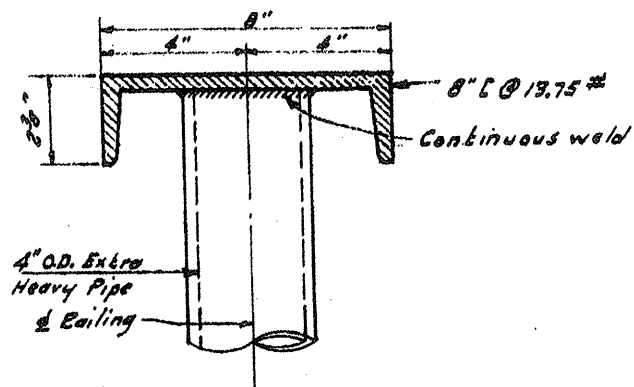

DETAIL OF HANDRAIL & POST

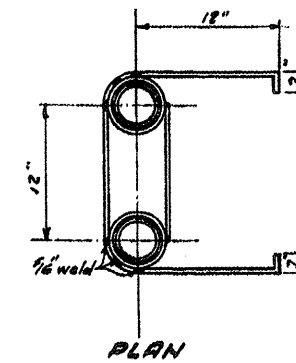

PLAN

LOCATION NO.1
EXIST. BRIDGE PLANS
OAKTON ST. OVER I-94
SN: 016-0827