


ROUTE VARIOUS	SECTION 2008-051 BP	COUNTY COOK	TOTAL SHEETS 38	SHEET NUMBER 16
------------------	------------------------	----------------	-----------------------	-----------------------

CONTRACT NO. 60F02

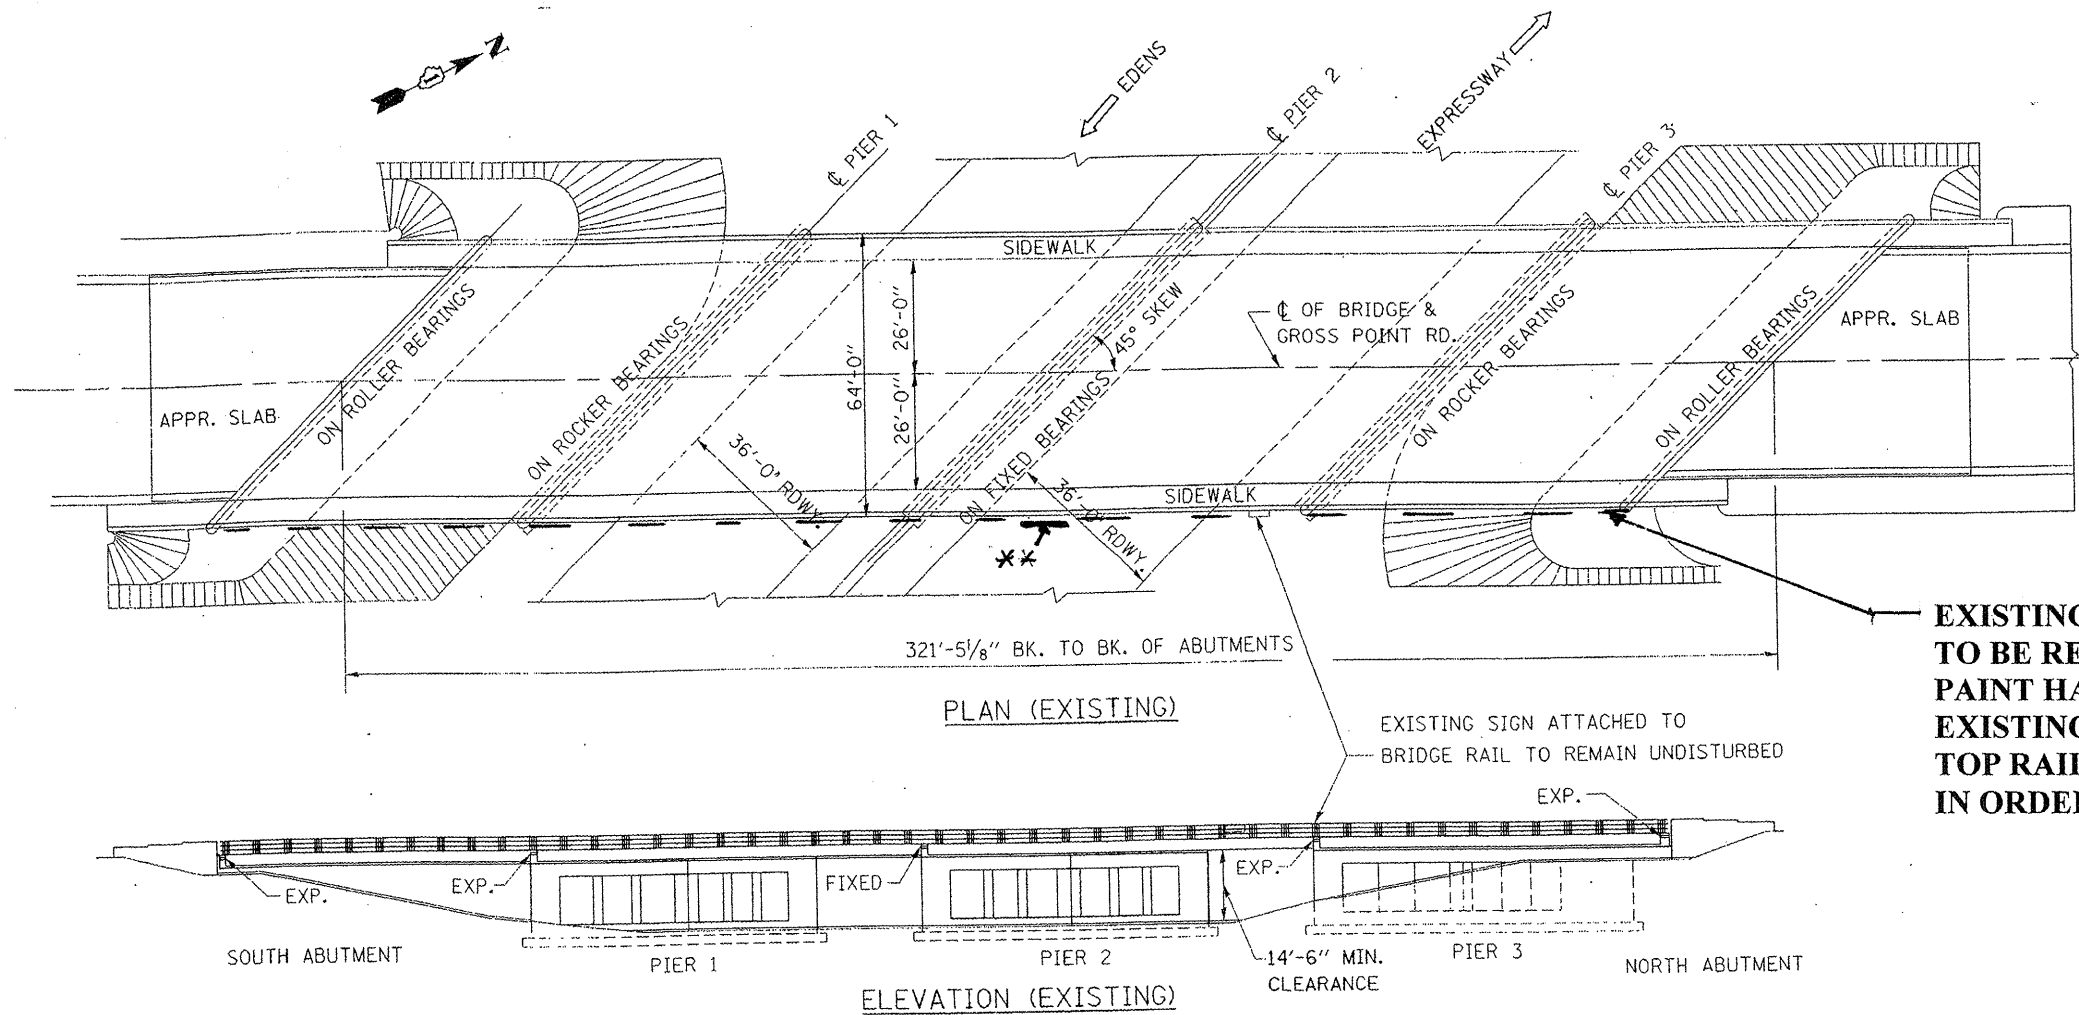

**EXISTING \*7' CHAIN LINK FABRIC TO BE REMOVED & REPLACED TO PAINT HAND RAIL (APPROX 322 FT) EXISTING FENCE POST MOUNTED TO TOP RAILING MAY BE DISASSEMBLED IN ORDER TO PAINT THE RAIL & POSTS.**

**\* (COMPRISED OF 4' FABRIC ON TOP OF RAIL AND 3' FABRIC ATTACHED TO RAIL)**

**\*\* EXISTING CLEARANCE SIGN MOUNTED TO FENCE SHALL BE REMOVED & RE-ERECTED COST INCLUDED WITH "CHAIN LINK FABRIC, TYPE 1, 4'-0"**

FOR  
INFORMATION  
ONLY

**LOCATION NO.3**  
**EXIST. BRIDGE PLANS**  
**GROSS POINT RD. OVER I-94**  
**SN 016-0725**