



ROUTE VARIOUS	SECTION 2008-051 BP	COUNTY COOK	TOTAL SHEETS 38	SHEET NUMBER 19
------------------	------------------------	----------------	-----------------------	-----------------------

CONTRACT NO. 60F02

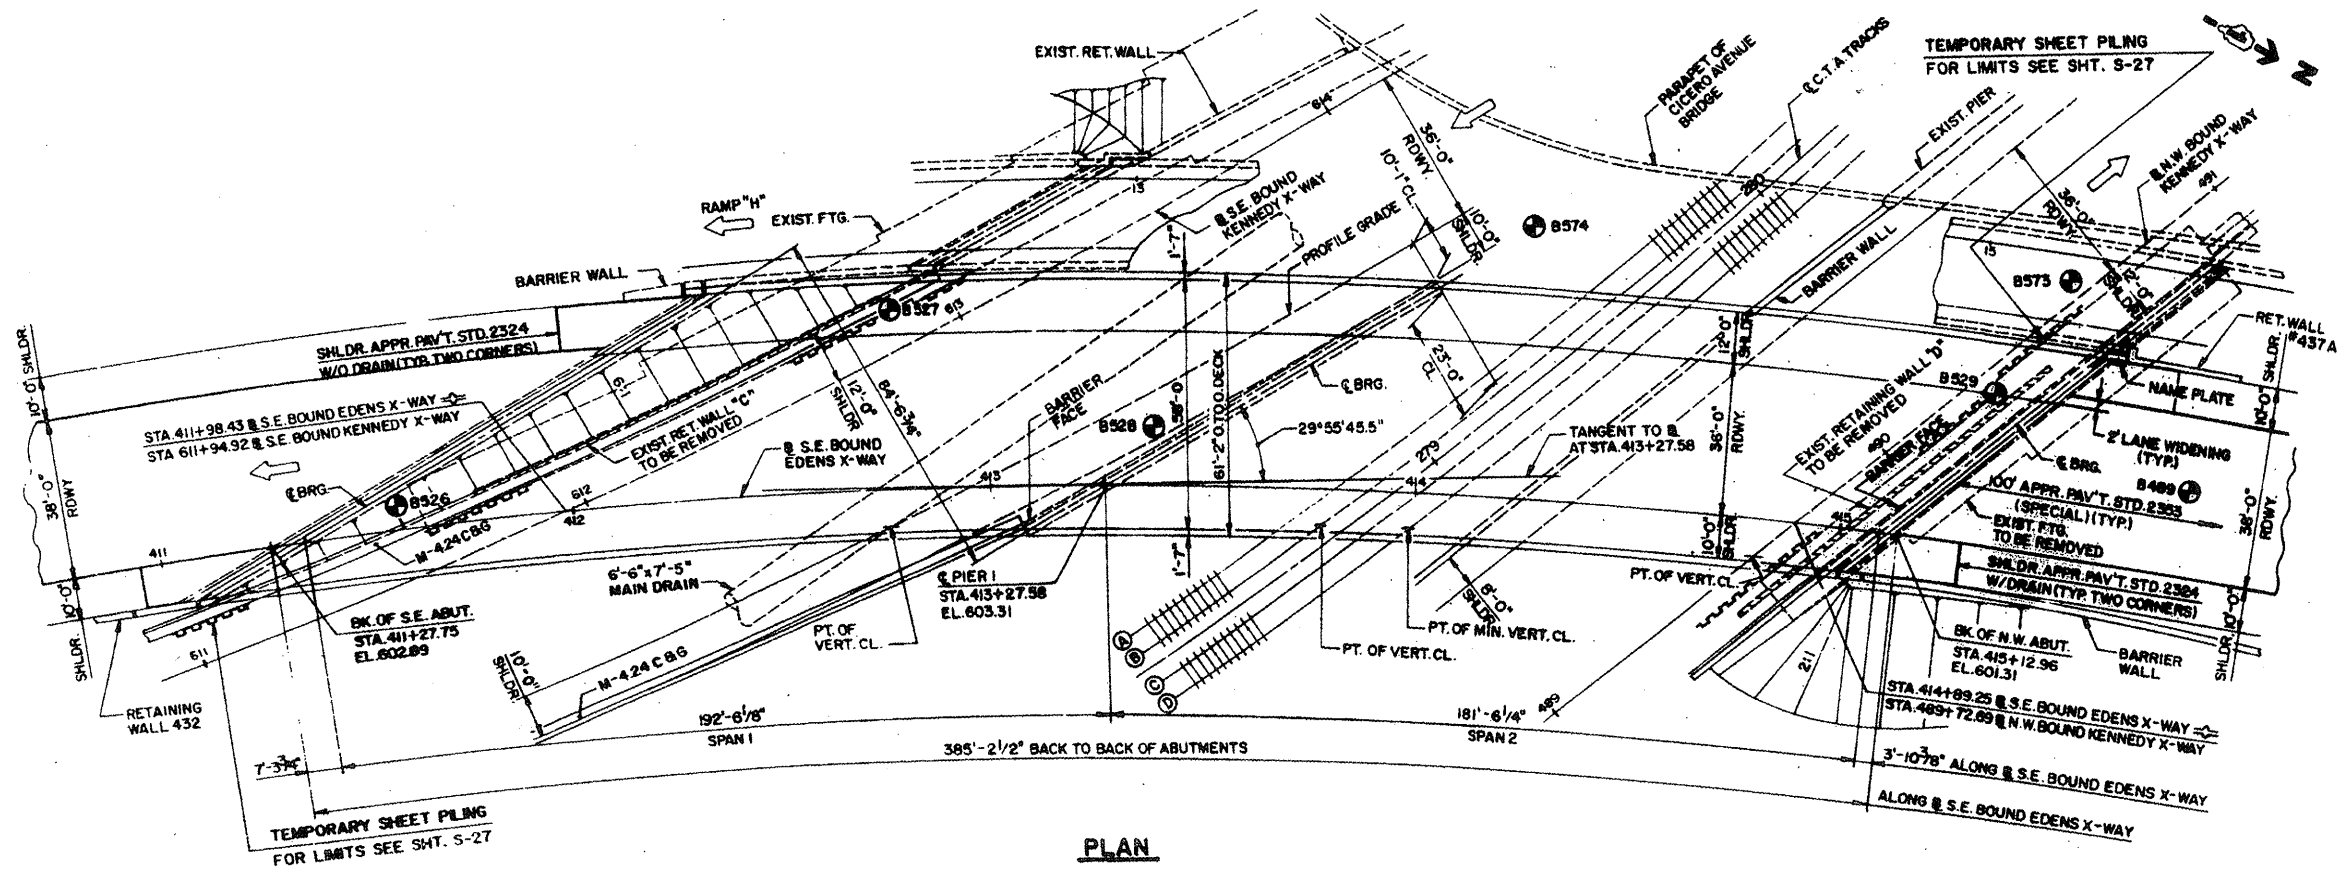

PLAN

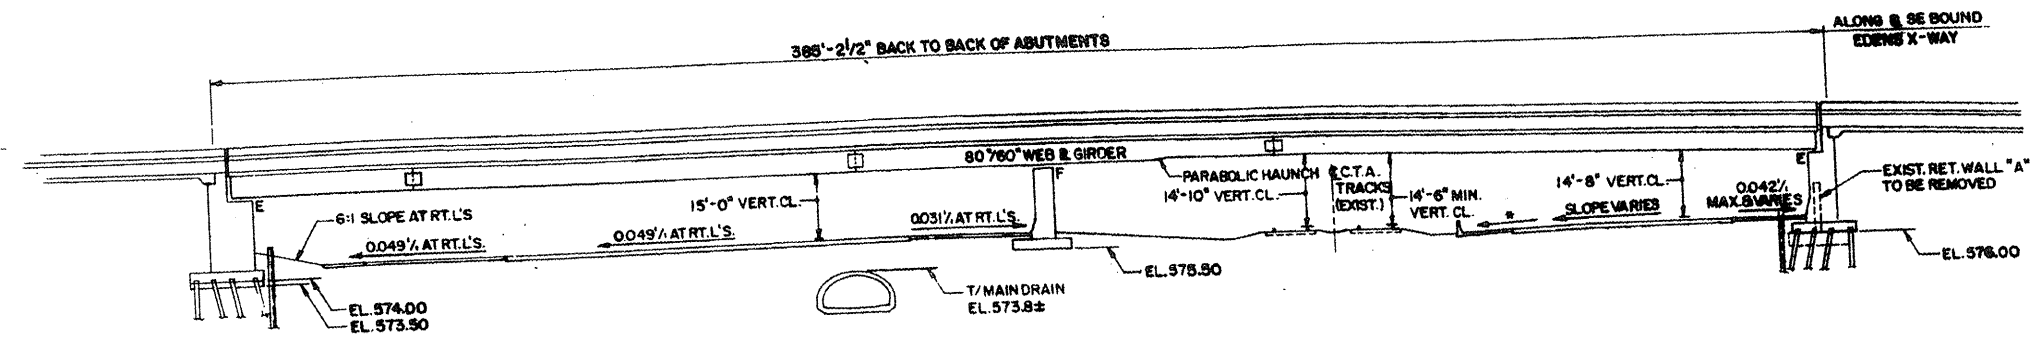

ELEVATION

FOR
INFORMATION
ONLY

LOCATION NO.4
EXIST. BRIDGE PLANS
I-94 OVER I-90
SN 016-2574