



ROUTE VARIOUS	SECTION 2008-051 BP	COUNTY COOK	TOTAL SHEETS 38	SHEET NUMBER 24
------------------	------------------------	----------------	--------------------	--------------------

CONTRACT NO. 60F02

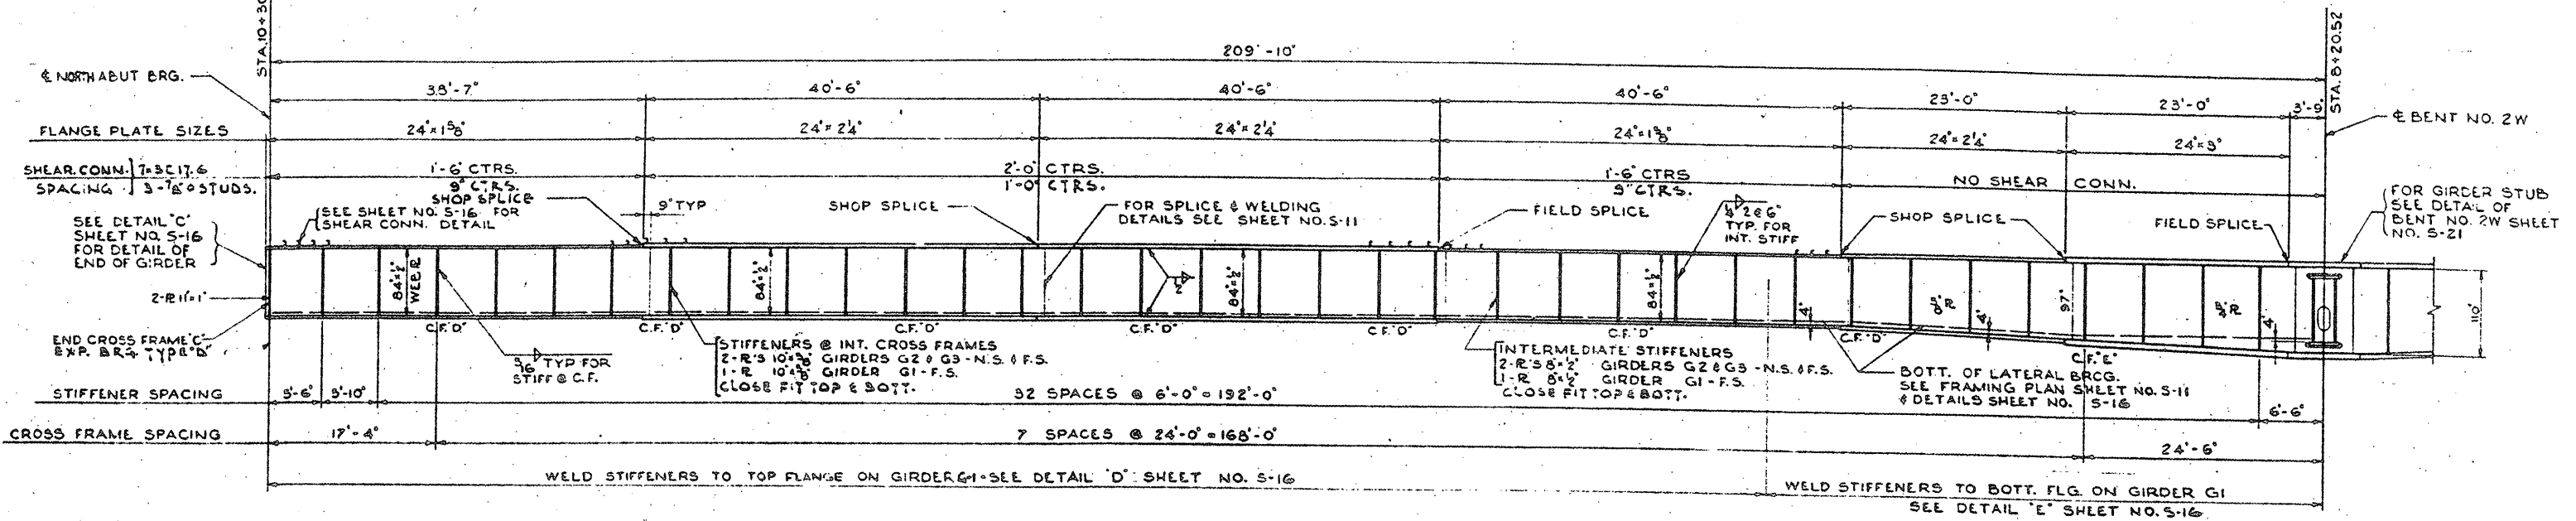

ELEVATION OF GIRDERS G1, G2 & G3
SCALE: 1/8"=1'-0"

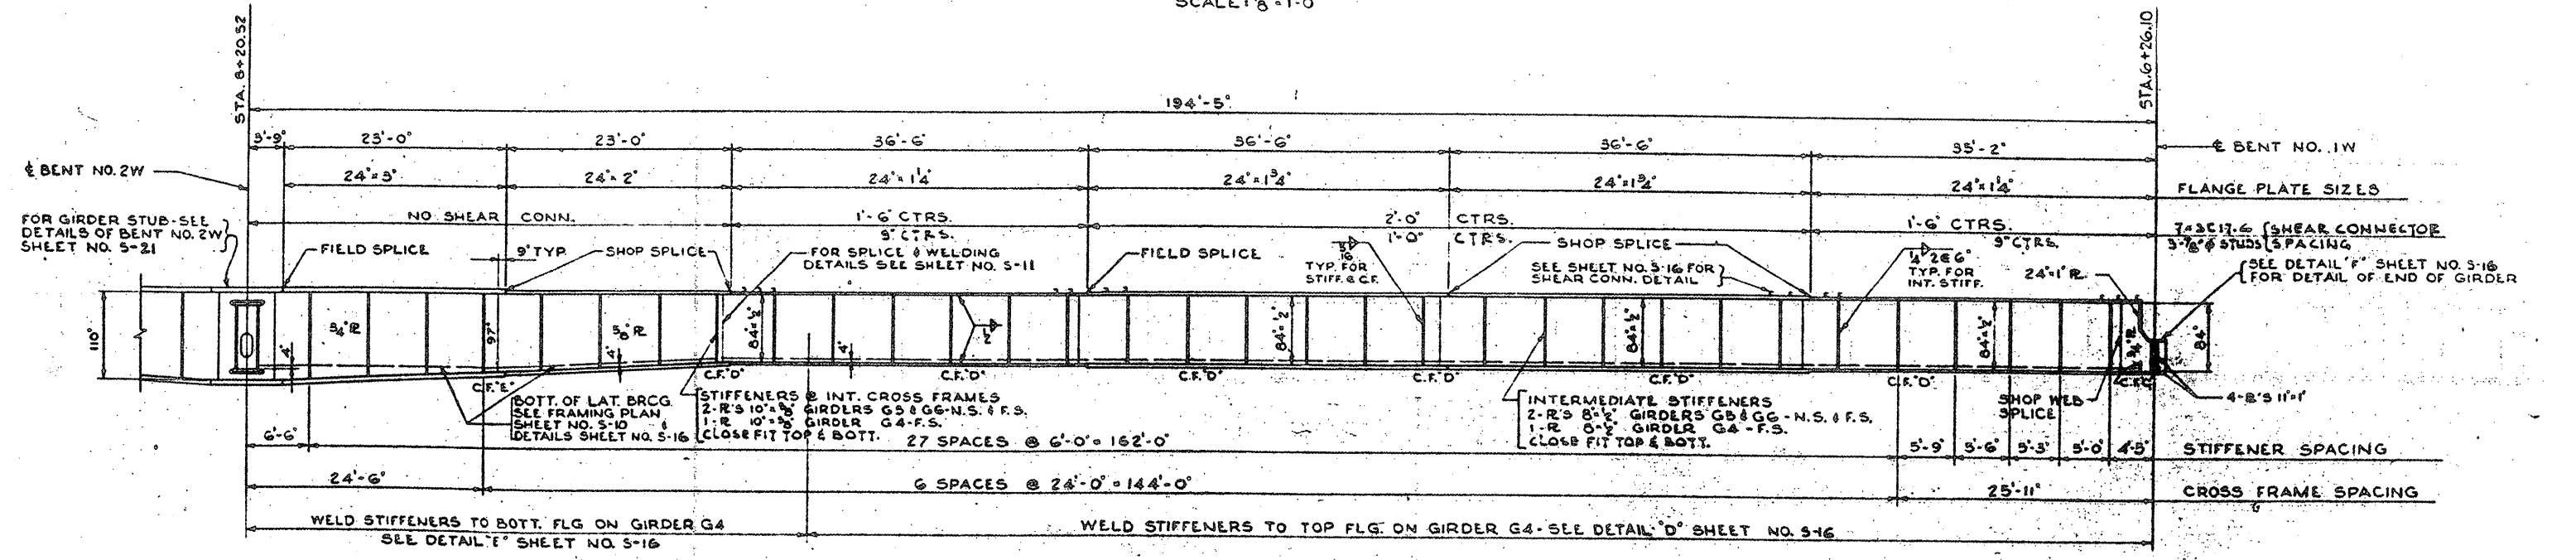

ELEVATION OF GIRDERS G4, G5 & G6
SCALE: 1/8"=1'-0"

LOCATION NO.5
EXIST. BRIDGE PLANS
MILWAUKEE AVE. OVER
I-90/94 SN 016-2045