


ROUTE	SECTION	COUNTY	TOTAL SHEETS	SHEET NUMBER
VARIOUS	2008-051 BP	COOK	38	28

CONTRACT NO. 60F02

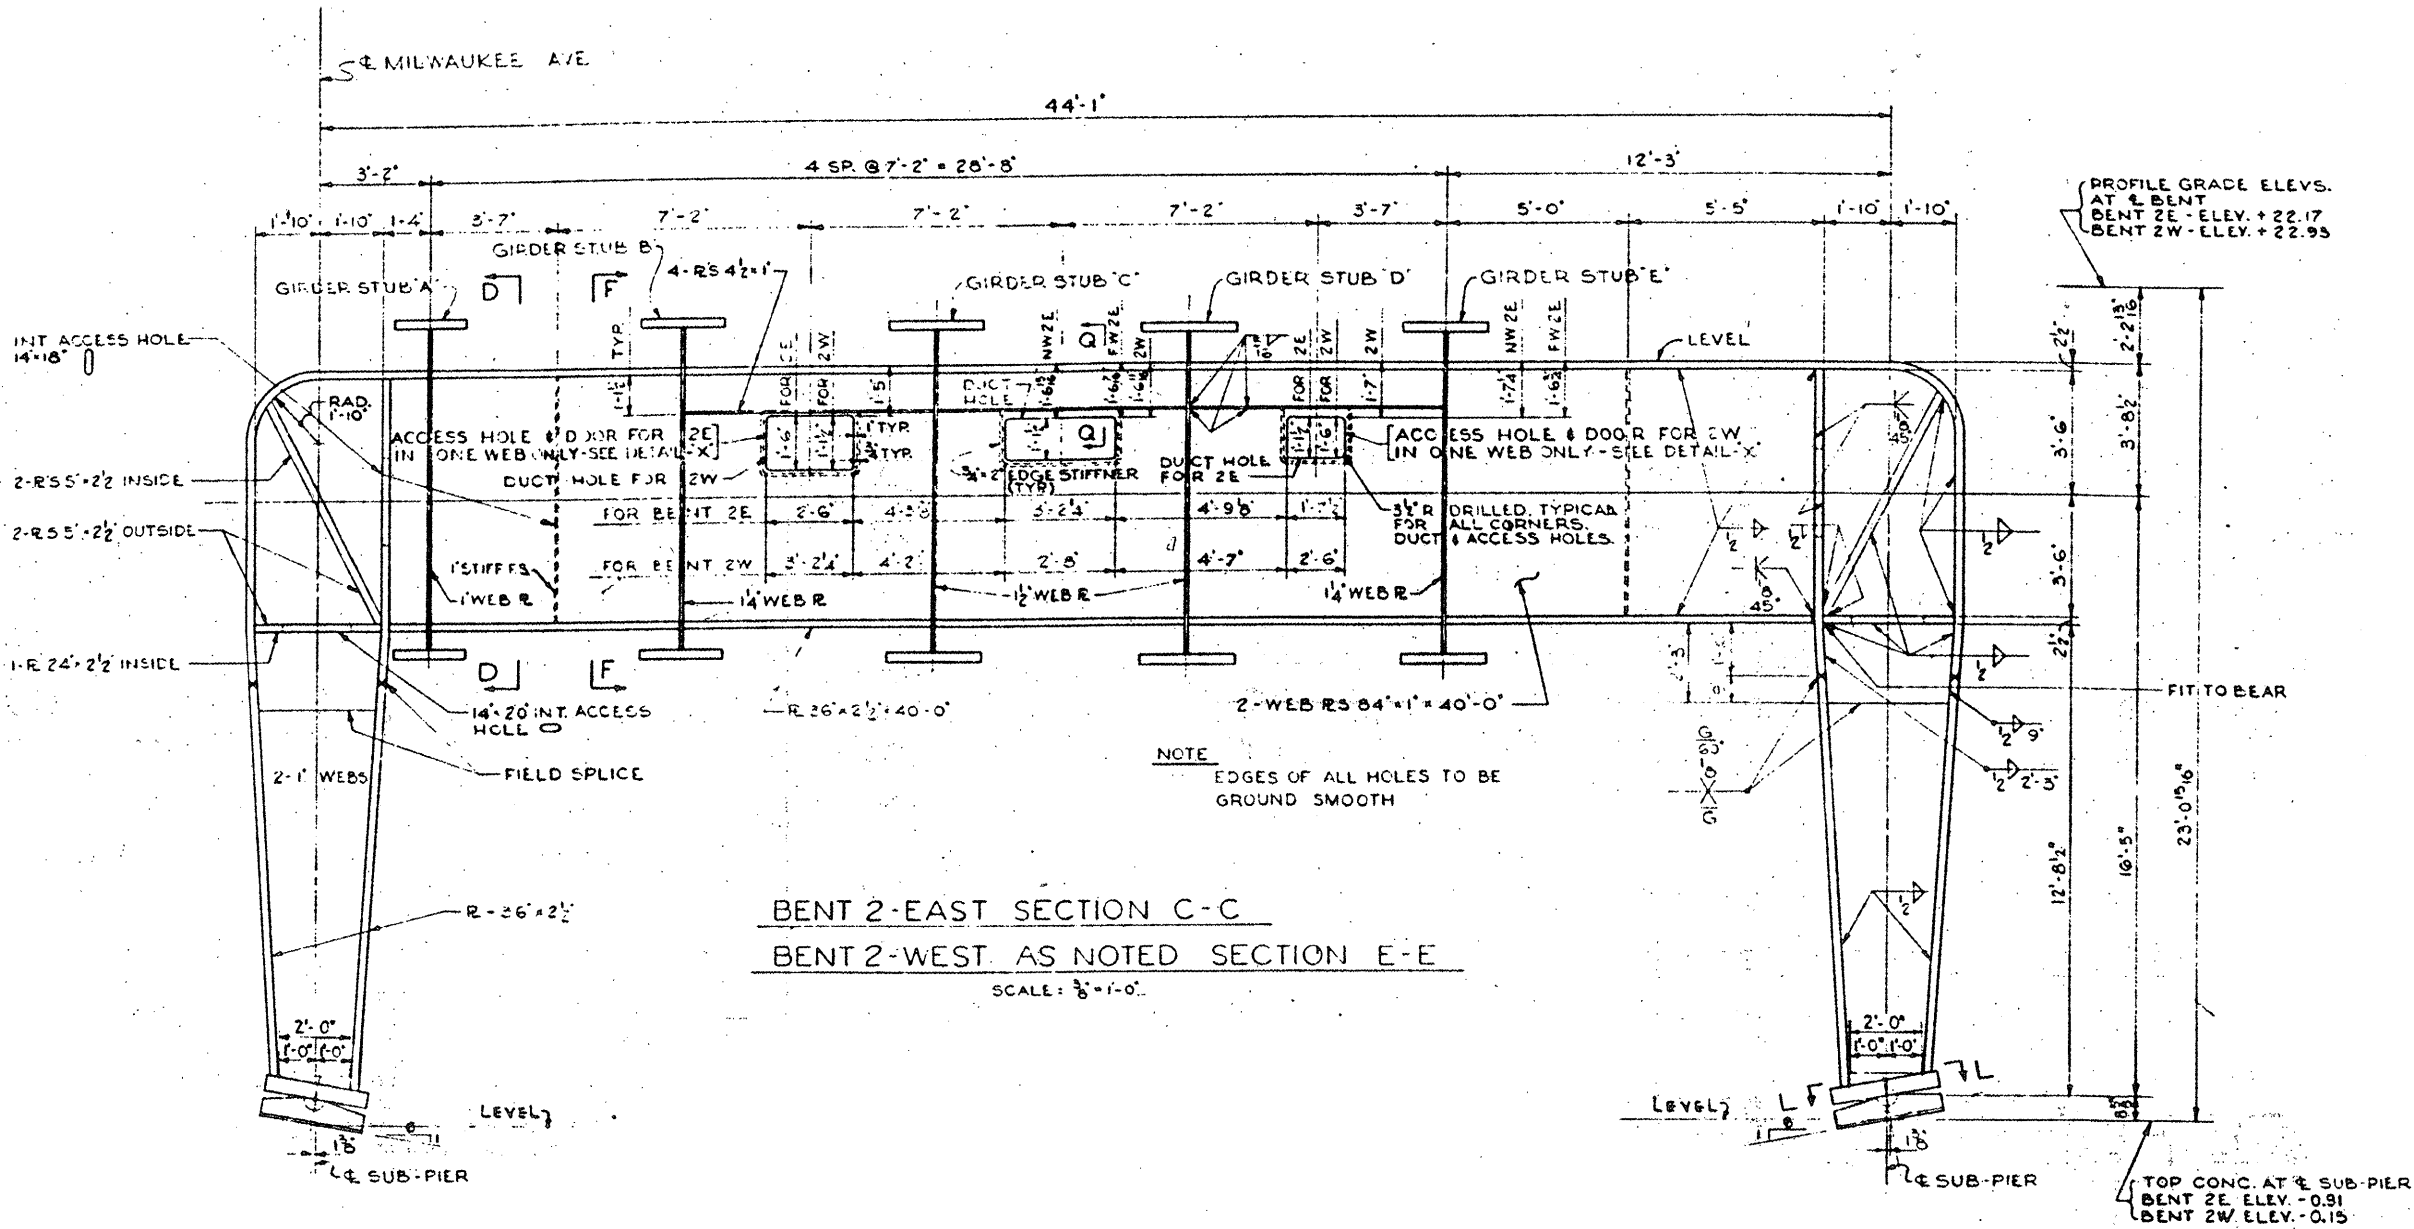

LOCATION NO.5

EXIST. BRIDGE PLANS
MILWAUKEE AVE. OVER
I-90/94 SN 016-2045