



ROUTE	SECTION	COUNTY	TOTAL SHEETS	SHEET NUMBER
VARIOUS	2008-051 BP	COOK	38	29


CONTRACT NO. 60F02

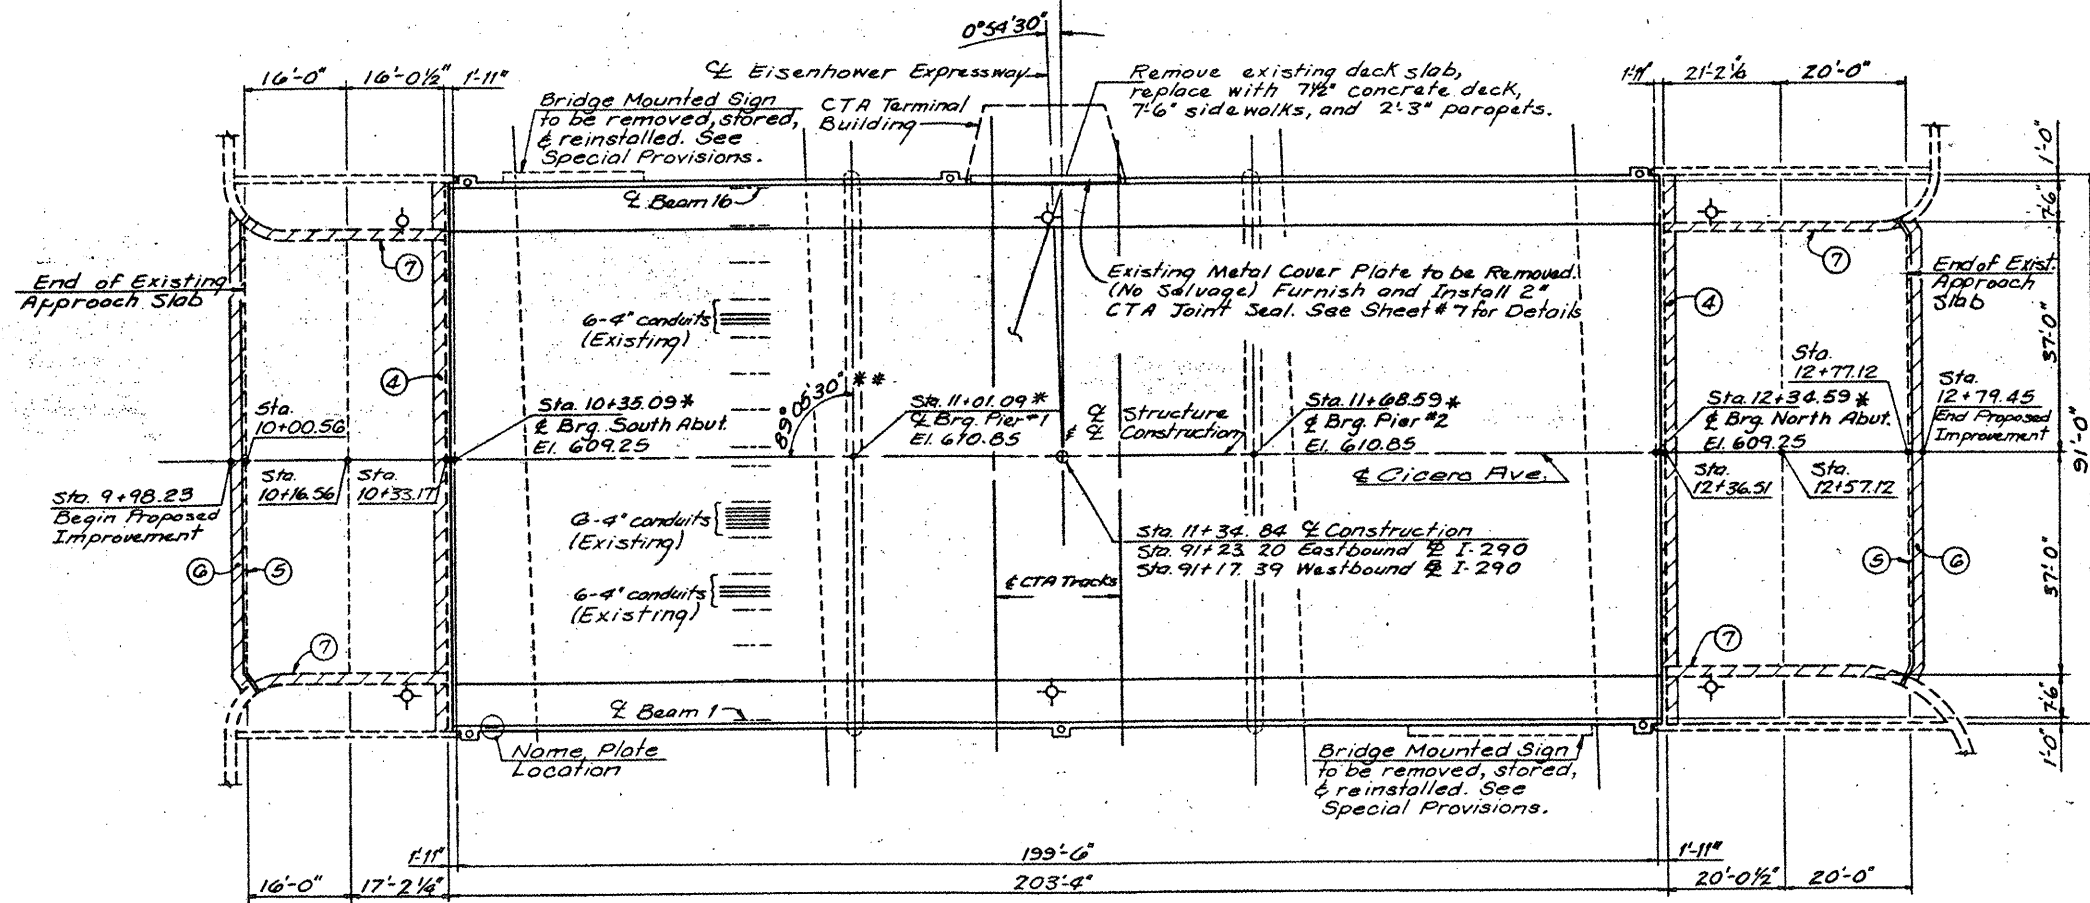

PLAN

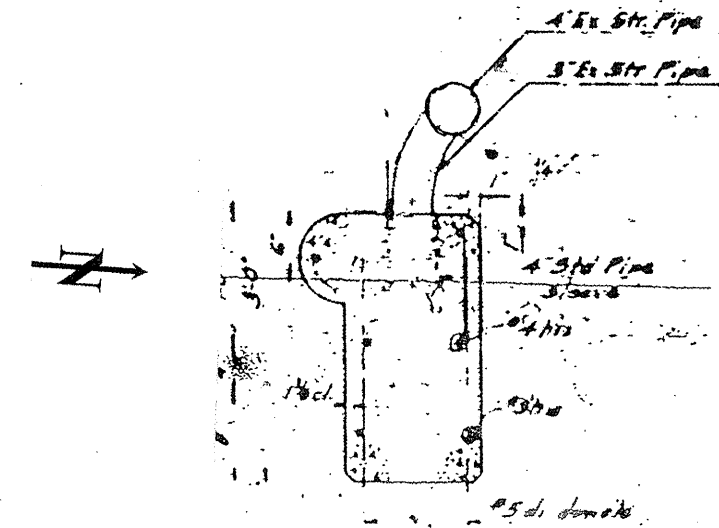

DETAIL 1

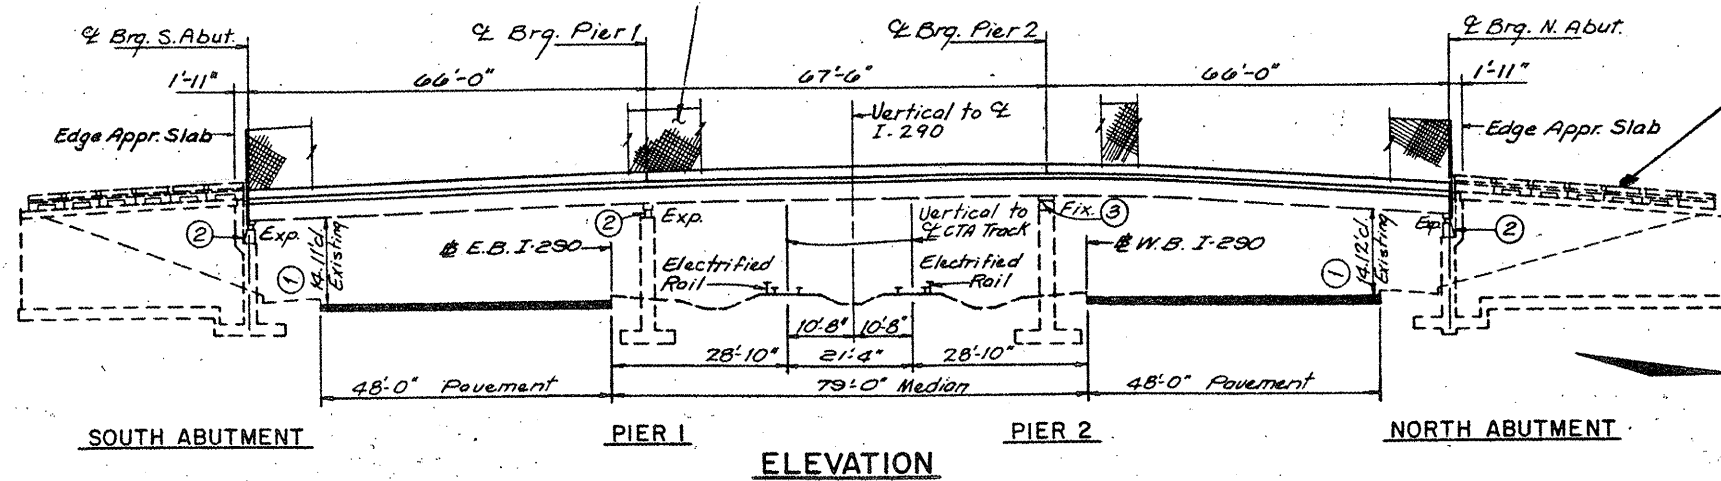

ELEVATION

EXISTING 146' OF APPROACH RAILING TO BE PAINTED, 3" DIA. STR. STEEL PIPE AND 4" DIA. STR. STEEL PIPE (DETAIL 1)

FOR INFORMATION ONLY

LOCATION NO.6

**EXIST. BRIDGE PLANS
IL-50 OVER I-290
SN 016-0406**