


ROUTE	SECTION	COUNTY	TOTAL SHEETS	SHEET NUMBER
VARIOUS	2008-051 BP	COOK	38	30

CONTRACT NO. 60F02

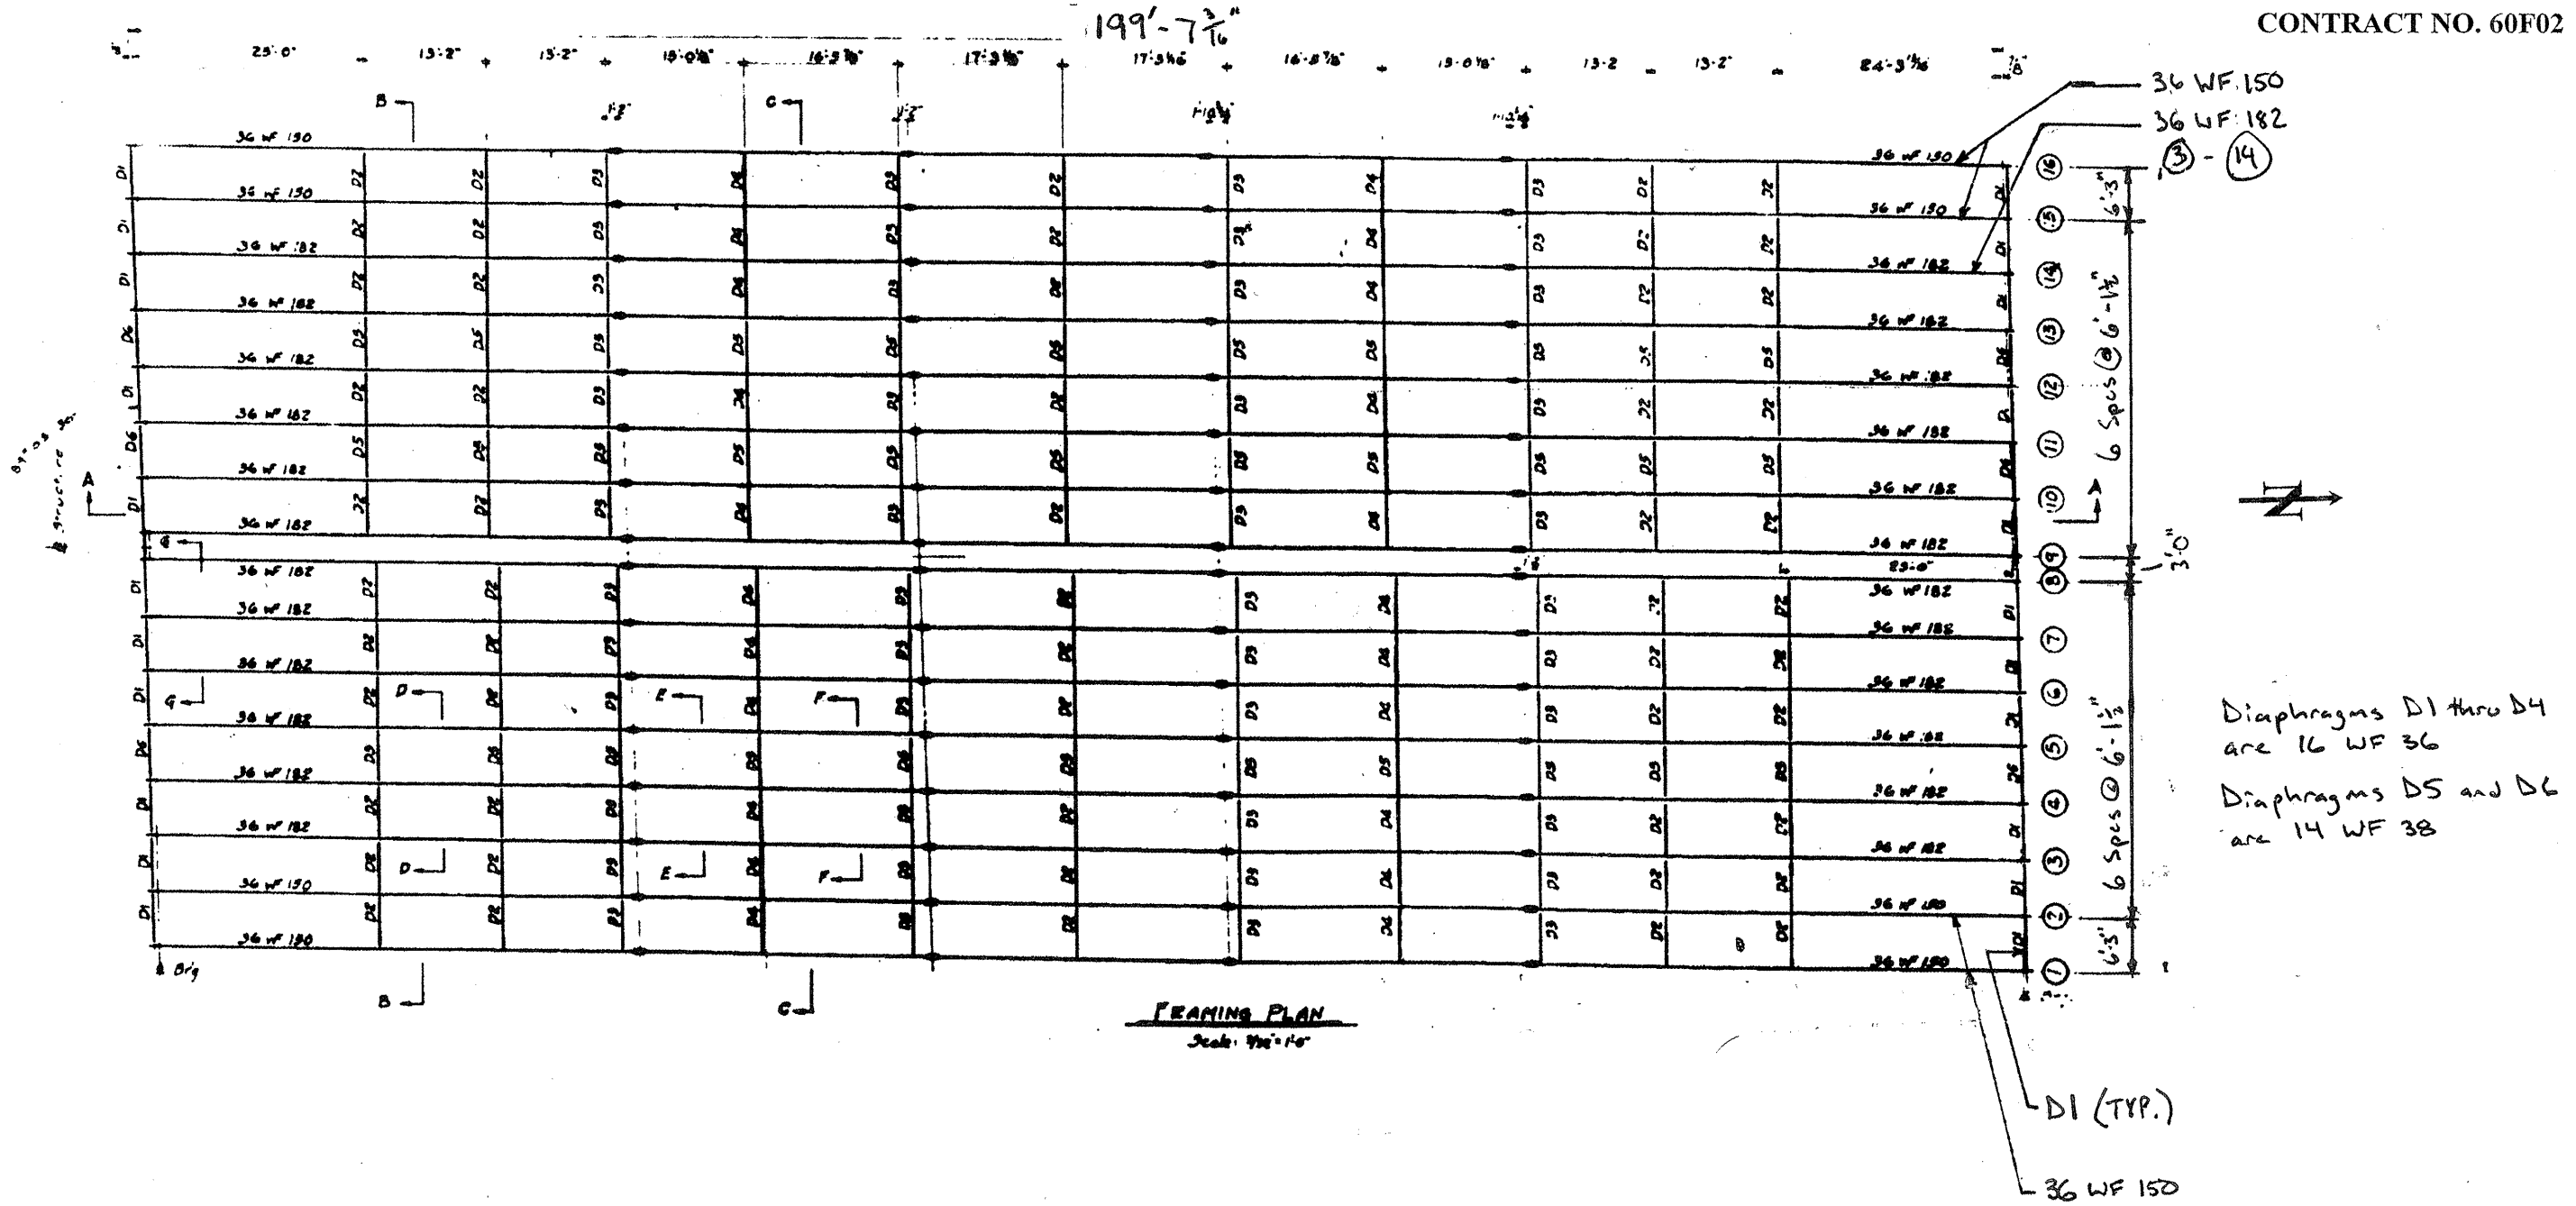

LOCATION NO.6
EXIST. BRIDGE PLANS
IL-50 OVER I-290
SN 016-0406