
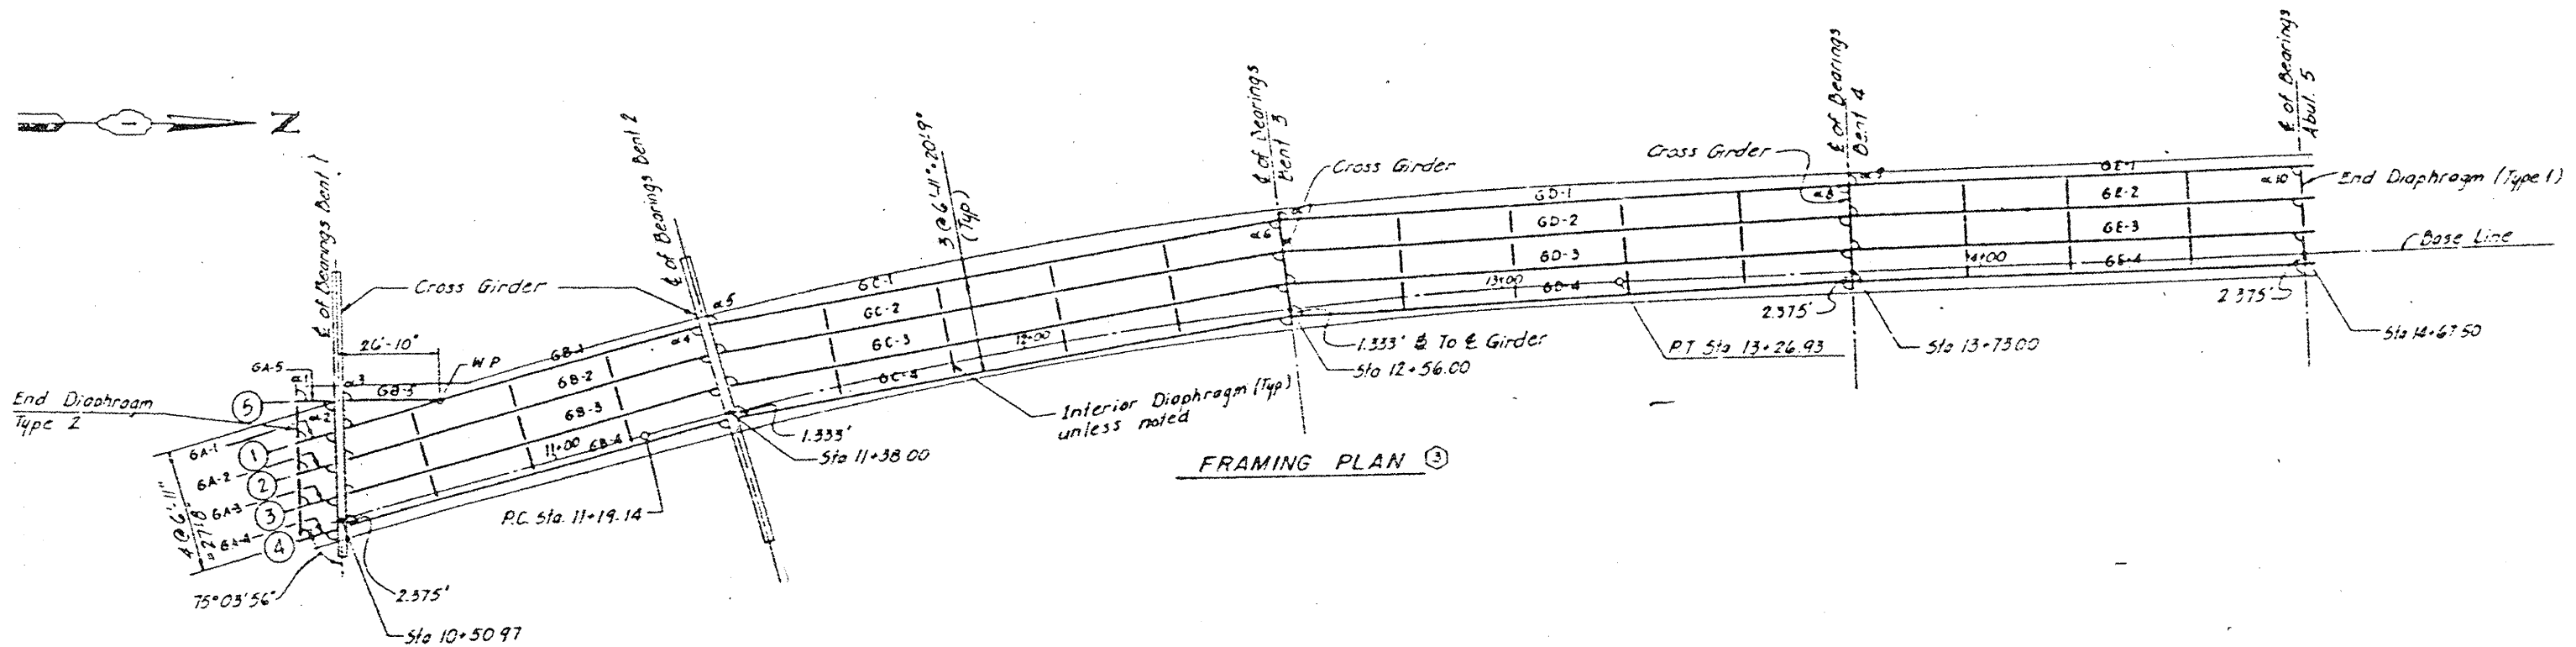


ROUTE	SECTION	COUNTY	TOTAL SHEETS	SHEET NUMBER
VARIOUS	2008-051 BP	COOK	36	32

CONTRACT NO. 60F02

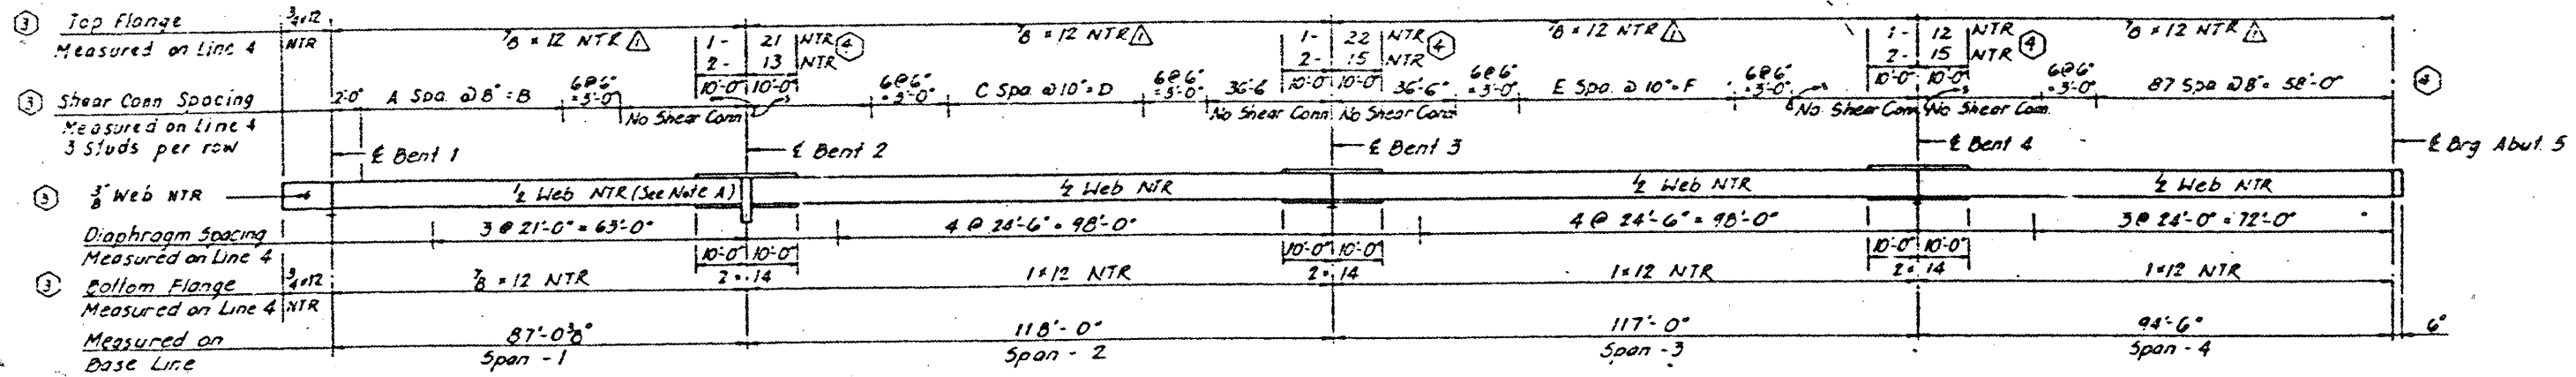

LOCATION NO.7

EXIST. BRIDGE PLANS

TAYLOR ST. RAMP TO NB

I-90/94 SN 016-2535