


US 6
TO
SB I-294
ENTRANCE RAMP

NB I-294
TO US 6
EXIT RAMP

SB I-294

NB I-294

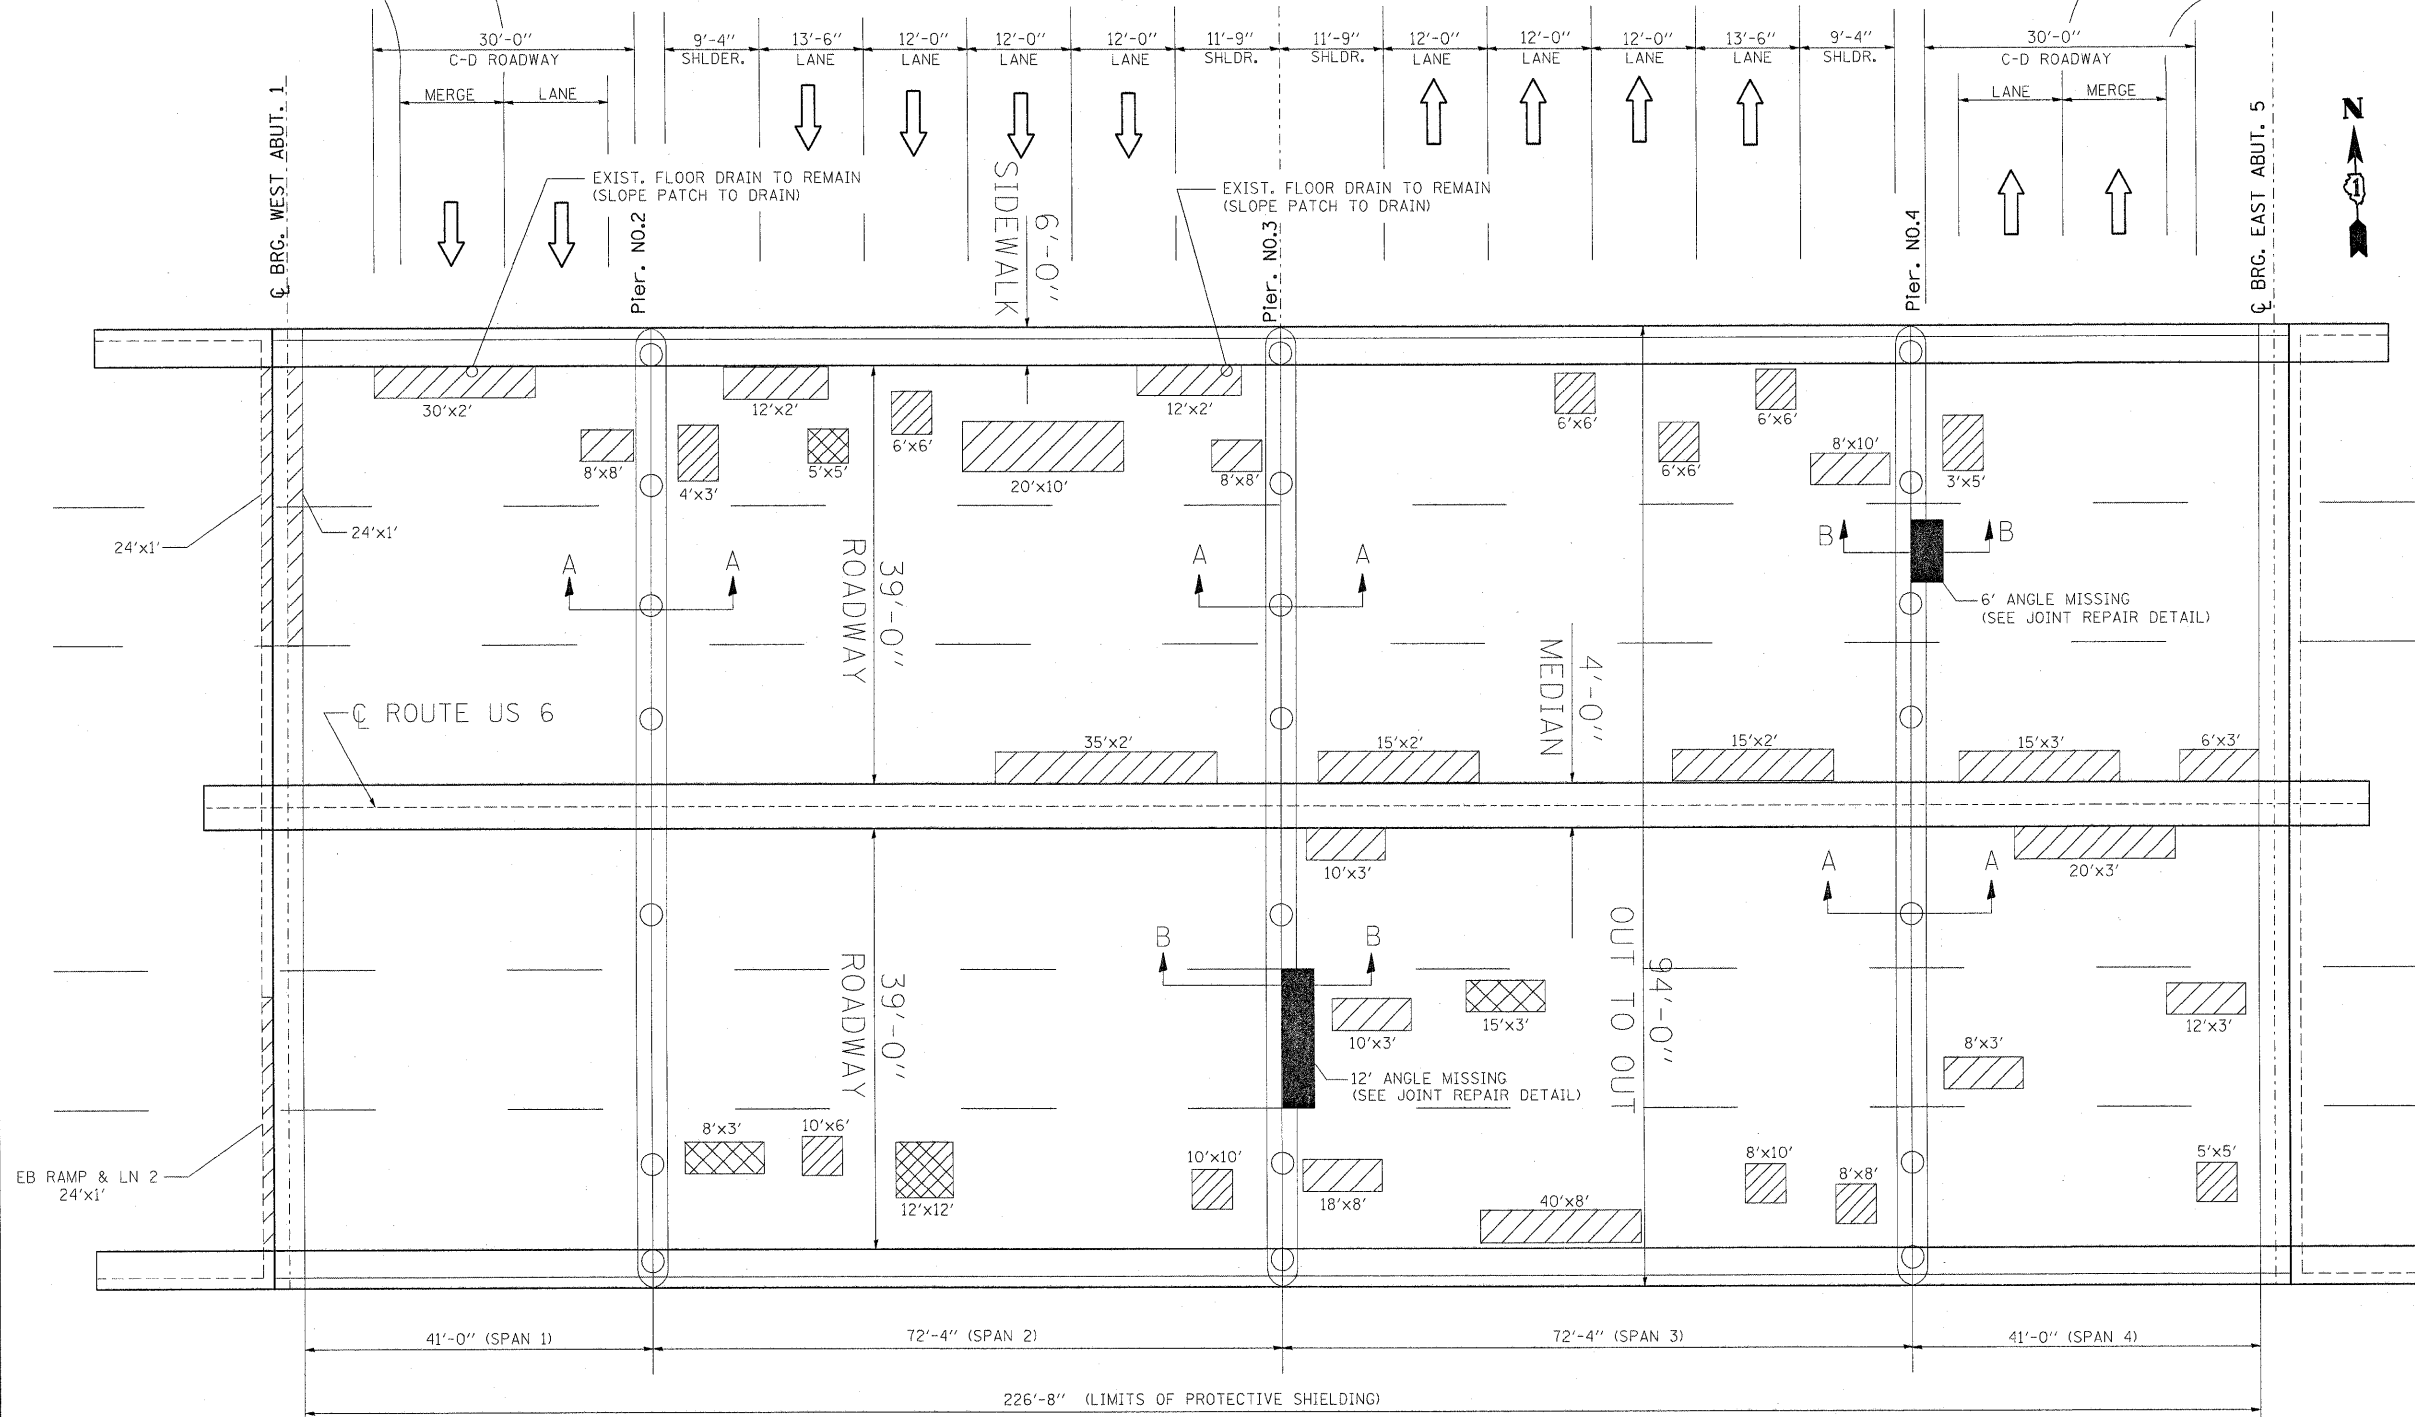

NOTE:

- AREAS OF DECK REPAIRS SHOWN ARE ESTIMATED. THE ENGINEER SHALL SHOW LOCATION OF DECK REPAIRS ON AS-BUILT PLANS
- ONLY CLOSE ONE SIDEWALK AT A TIME
- REMOVE EXISTING PJS JOINTS @ PIERS 2,3 & 4 AND REPLACE W/SILICONE JOINT SEALER
- FOR SECTION A-A SEE SHEET 2 OF 4
- FOR SECTION B-B SEE SHEET 2 OF 4

PLAN

LEGEND

- CONCRETE REMOVAL, POLYMER CONCRETE
- DECK SLAB REPAIR (FULL DEPTH, TYPE II)
- DECK SLAB REPAIR (PARTIAL)

FILE NAME = o:\projects\dl13109\design\aa.dgn	USER NAME = abebawa	DESIGNED -	REVISED -
		DRAWN -	REVISED -
		CHECKED -	REVISED -
		DATE -	REVISED -

**STATE OF ILLINOIS
DEPARTMENT OF TRANSPORTATION**

**LOC. 1: SN 016-0383
DECK SLAB REPAIRS**

SCALE: SHEET NO. 3 OF 4 SHEETS STA. TO STA.

*FAP 351 & FAI 294				
F.A. RTE.	SECTION	COUNTY	TOTAL SHEETS	SHEET NO.
*	2008-067 BR	COOK	10	6
FED. ROAD DIST. NO. ILLINOIS FED. AID PROJECT			CONTRACT NO. 60F56	