


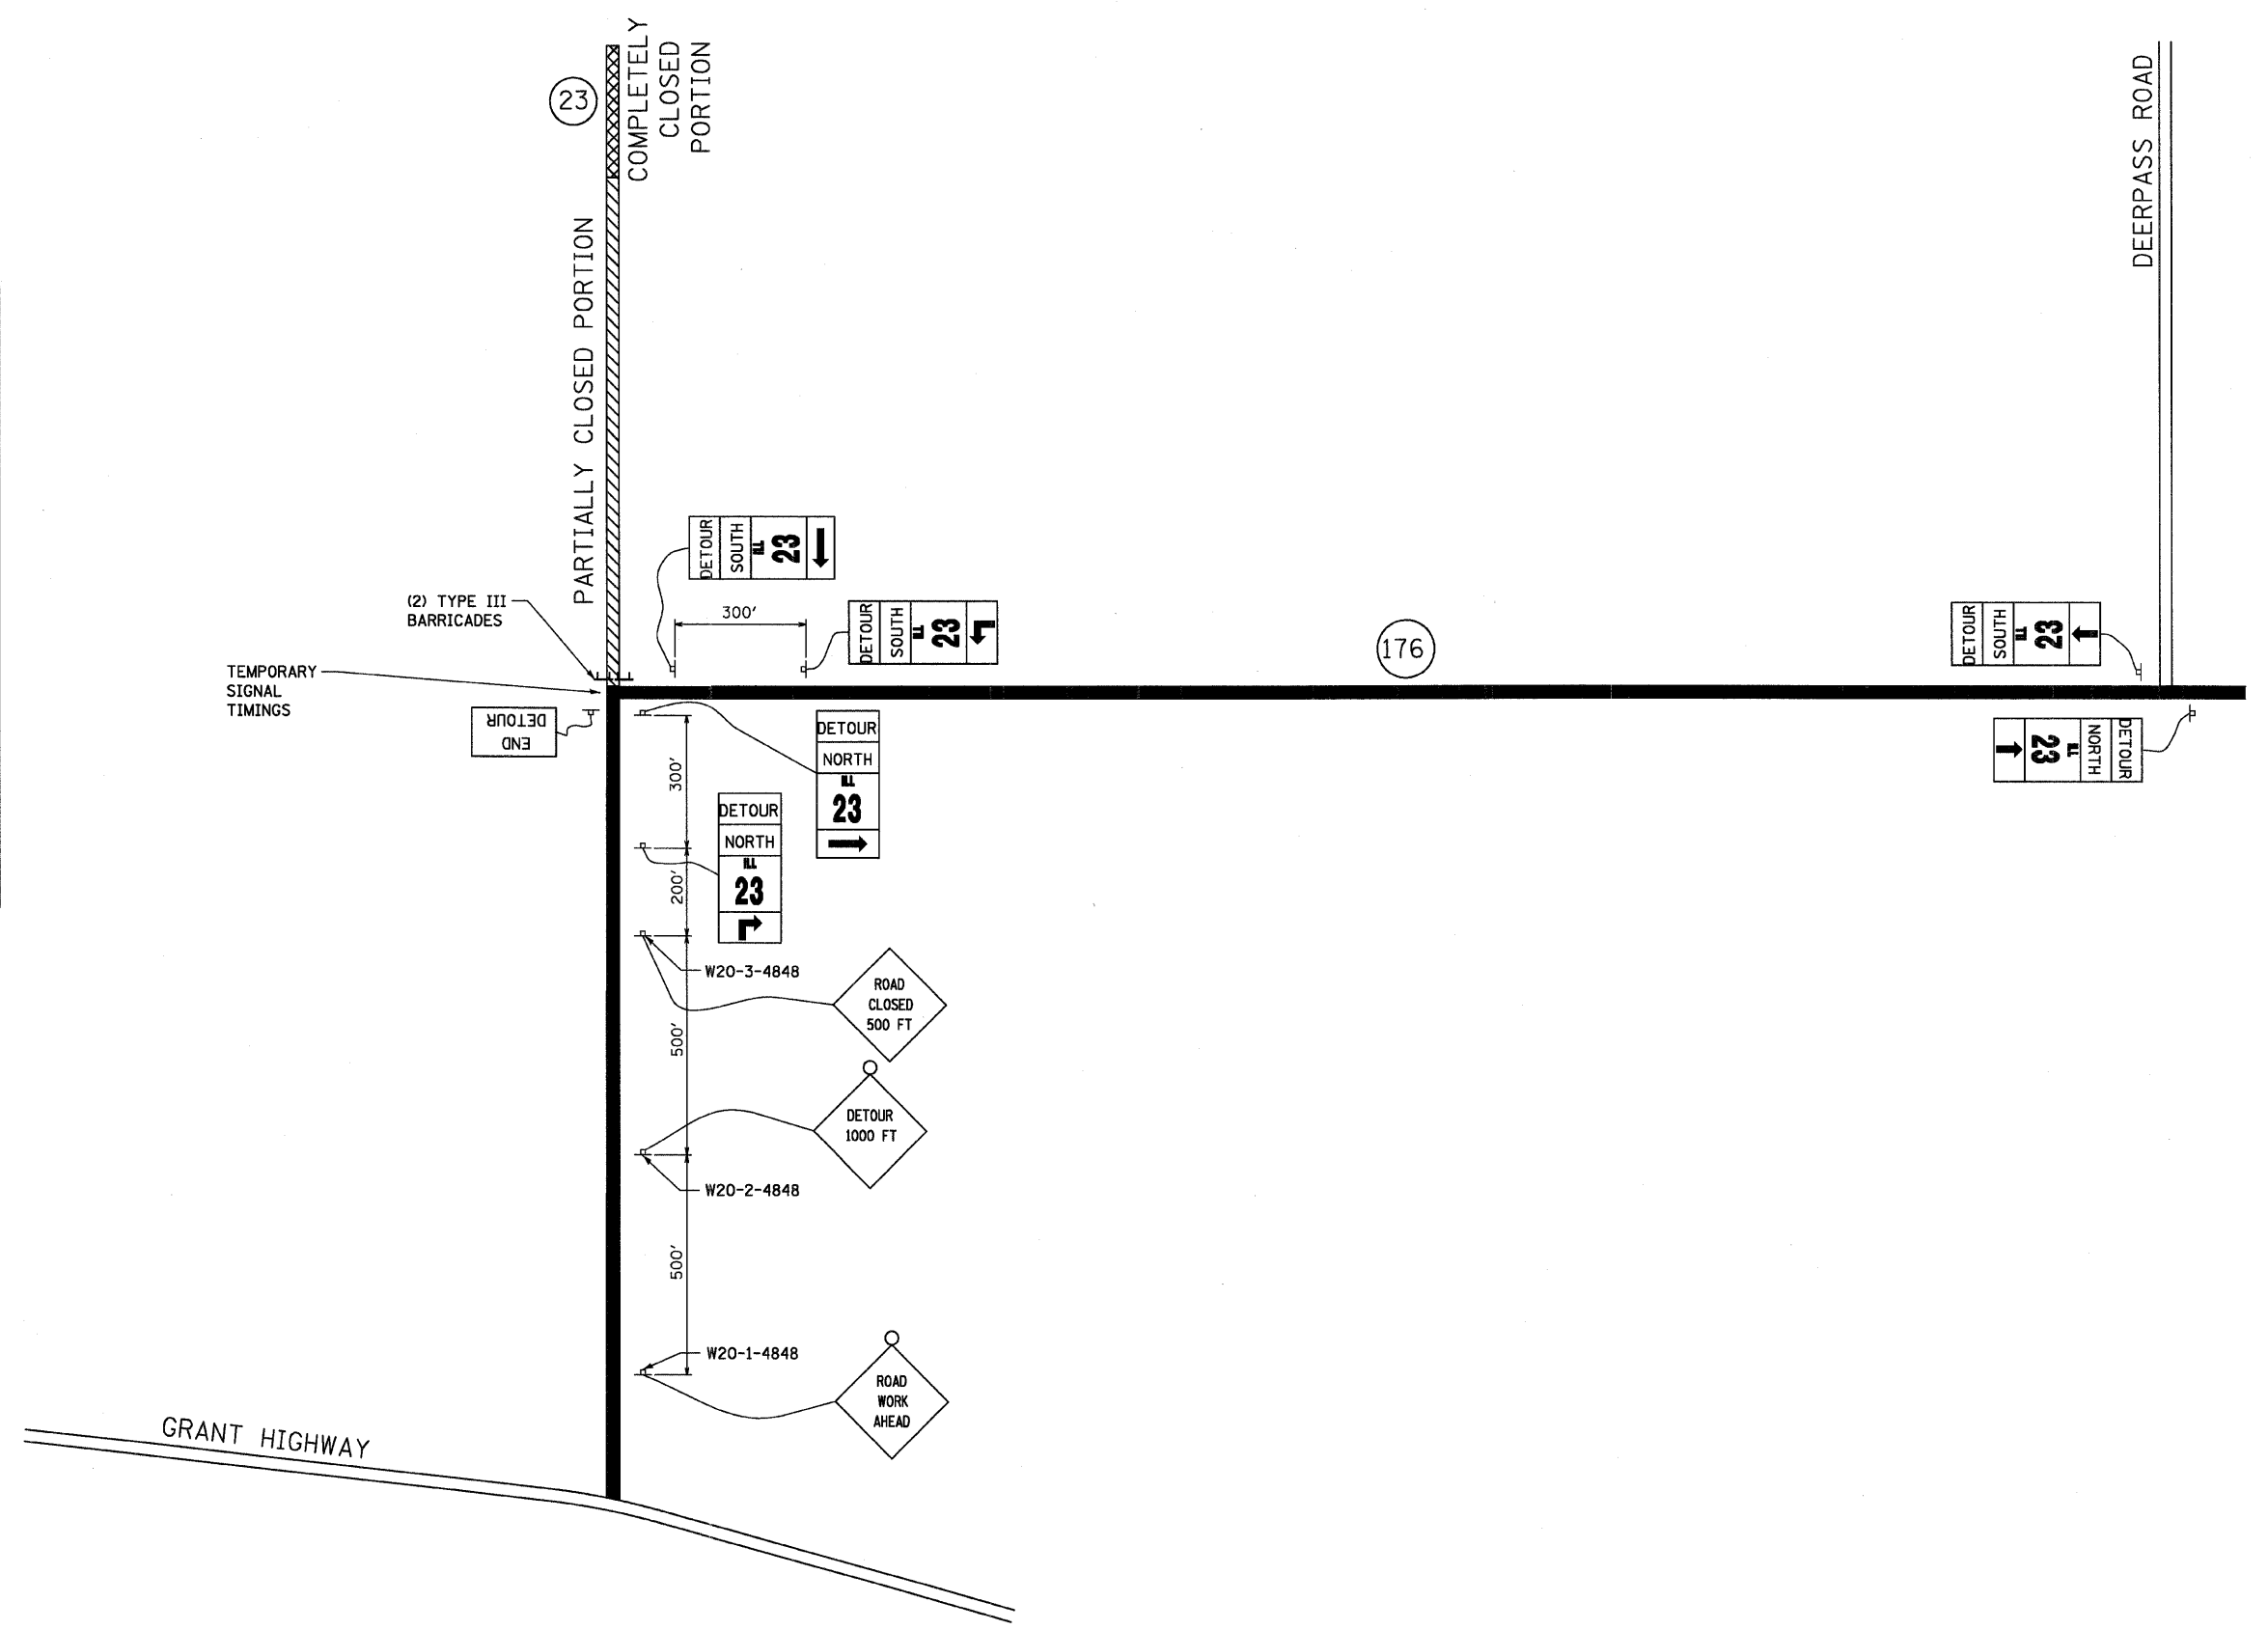

ROUTE MARKERS	
	FOR ILLINOIS ROUTES MI-50-2424
ARROW SIGNS	
	M5-1L-2115
	M5-1R-2115
	M6-1L-2115
	M6-1R-2115
	M6-3-2115
CARDINAL DIRECTION & DETOUR SIGNS	
	NORTH M3-1-219
	SOUTH M3-3-219
	DETOUR M1-7-219



FILE NAME = #FILE#	USER NAME = #USER#	DESIGNED - GJM	REVISED - 7/18/2008	STATE OF ILLINOIS DEPARTMENT OF TRANSPORTATION	DETOUR ROUTE			F.A.P. RTE. 324	SECTION 23B-1	COUNTY MCHENRY	TOTAL SHEETS 97	SHEET NO. 18
	PLOT SCALE = #SCALE#	DRAWN - GJM	REVISED - ----		SCALE: NONE	SHEET NO. 2 OF 9 SHEETS	STA. 59+00 TO STA. 89+00	CONTRACT NO. 62892				
	PLOT DATE = 7/17/2008	CHECKED - EJL	REVISED - ----		FED. ROAD DIST. NO. 1 ILLINOIS FED. AID PROJECT							
		DATE - 3/11/2008	REVISED - ----									