

**ROUTE MARKERS**


**23** FOR ILLINOIS ROUTES  
MI-50-2424

**ARROW SIGNS**

M5-1L-2115  
 M5-1R-2115  
 M6-1L-2115  
 M6-1R-2115  
 M6-3-2115

**CARDINAL DIRECTION & DETOUR SIGNS**

NORTH M3-1-219  
 SOUTH M3-3-219  
 DETOUR M1-7-219

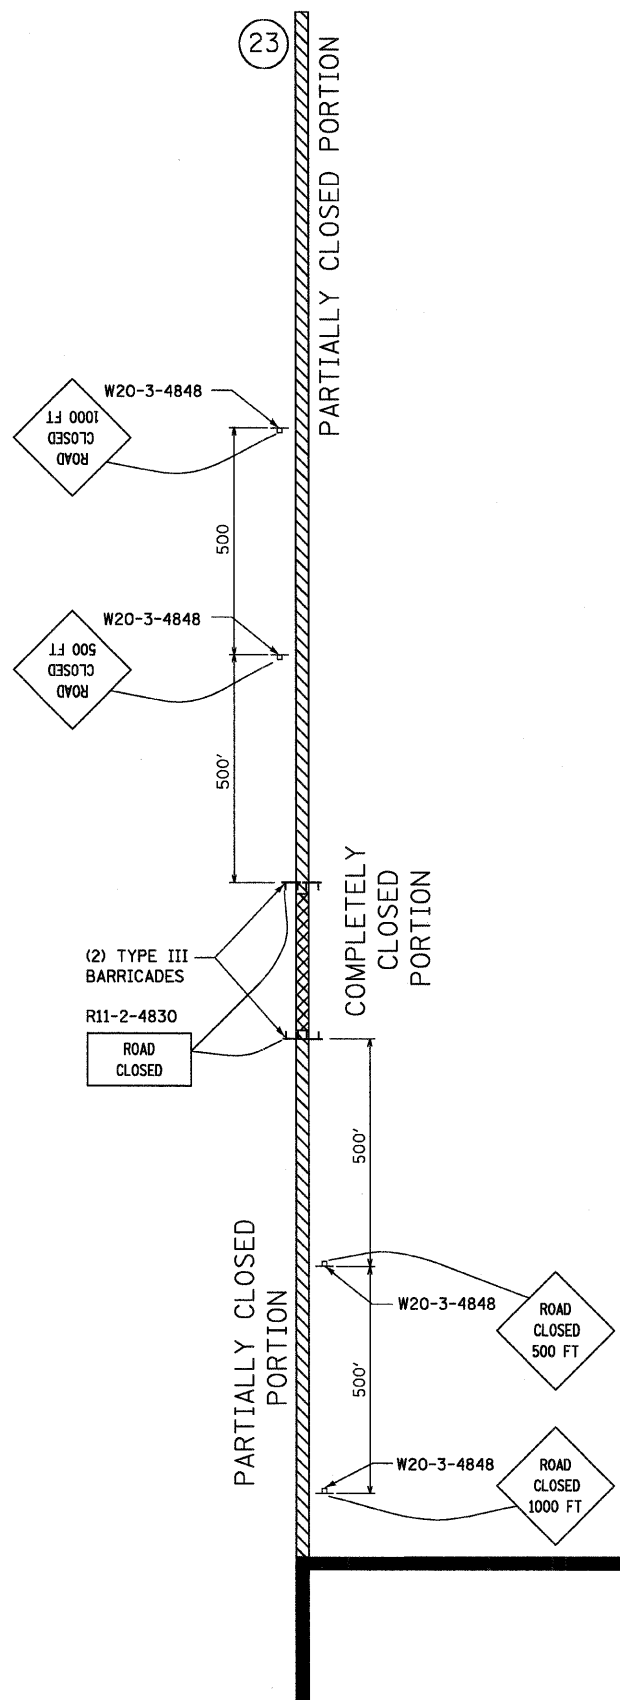

FILE NAME =	USER NAME = *USER*	DESIGNED - GJM	REVISED - 5/13/2008	<b>STATE OF ILLINOIS DEPARTMENT OF TRANSPORTATION</b>	<b>DETOUR ROUTE</b>	F.A.P. RTE.	SECTION	COUNTY	TOTAL SHEETS	SHEET NO.	
*FILEL*		DRAWN - GJM	REVISED - 7/18/2008			324	23B-1	MCHENRY	97	19	
		CHECKED - EJL	REVISED - ----			CONTRACT NO. 62892					
		DATE - 3/11/2008	REVISED - ----			FED. ROAD DIST. NO. 1 ILLINOIS FED. AID PROJECT					
				SCALE: NONE		SHEET NO. 3 OF 9 SHEETS		STA. 59+00 TO STA. 89+00			