

**ROUTE MARKERS**


**23** FOR ILLINOIS ROUTES  
MI-50-2424

**ARROW SIGNS**

M5-1L-2115  
 M5-1R-2115  
 M6-1L-2115  
 M6-1R-2115  
 M6-3-2115

**CARDINAL DIRECTION & DETOUR SIGNS**

NORTH M3-1-219  
 SOUTH M3-3-219  
 DETOUR M1-7-219

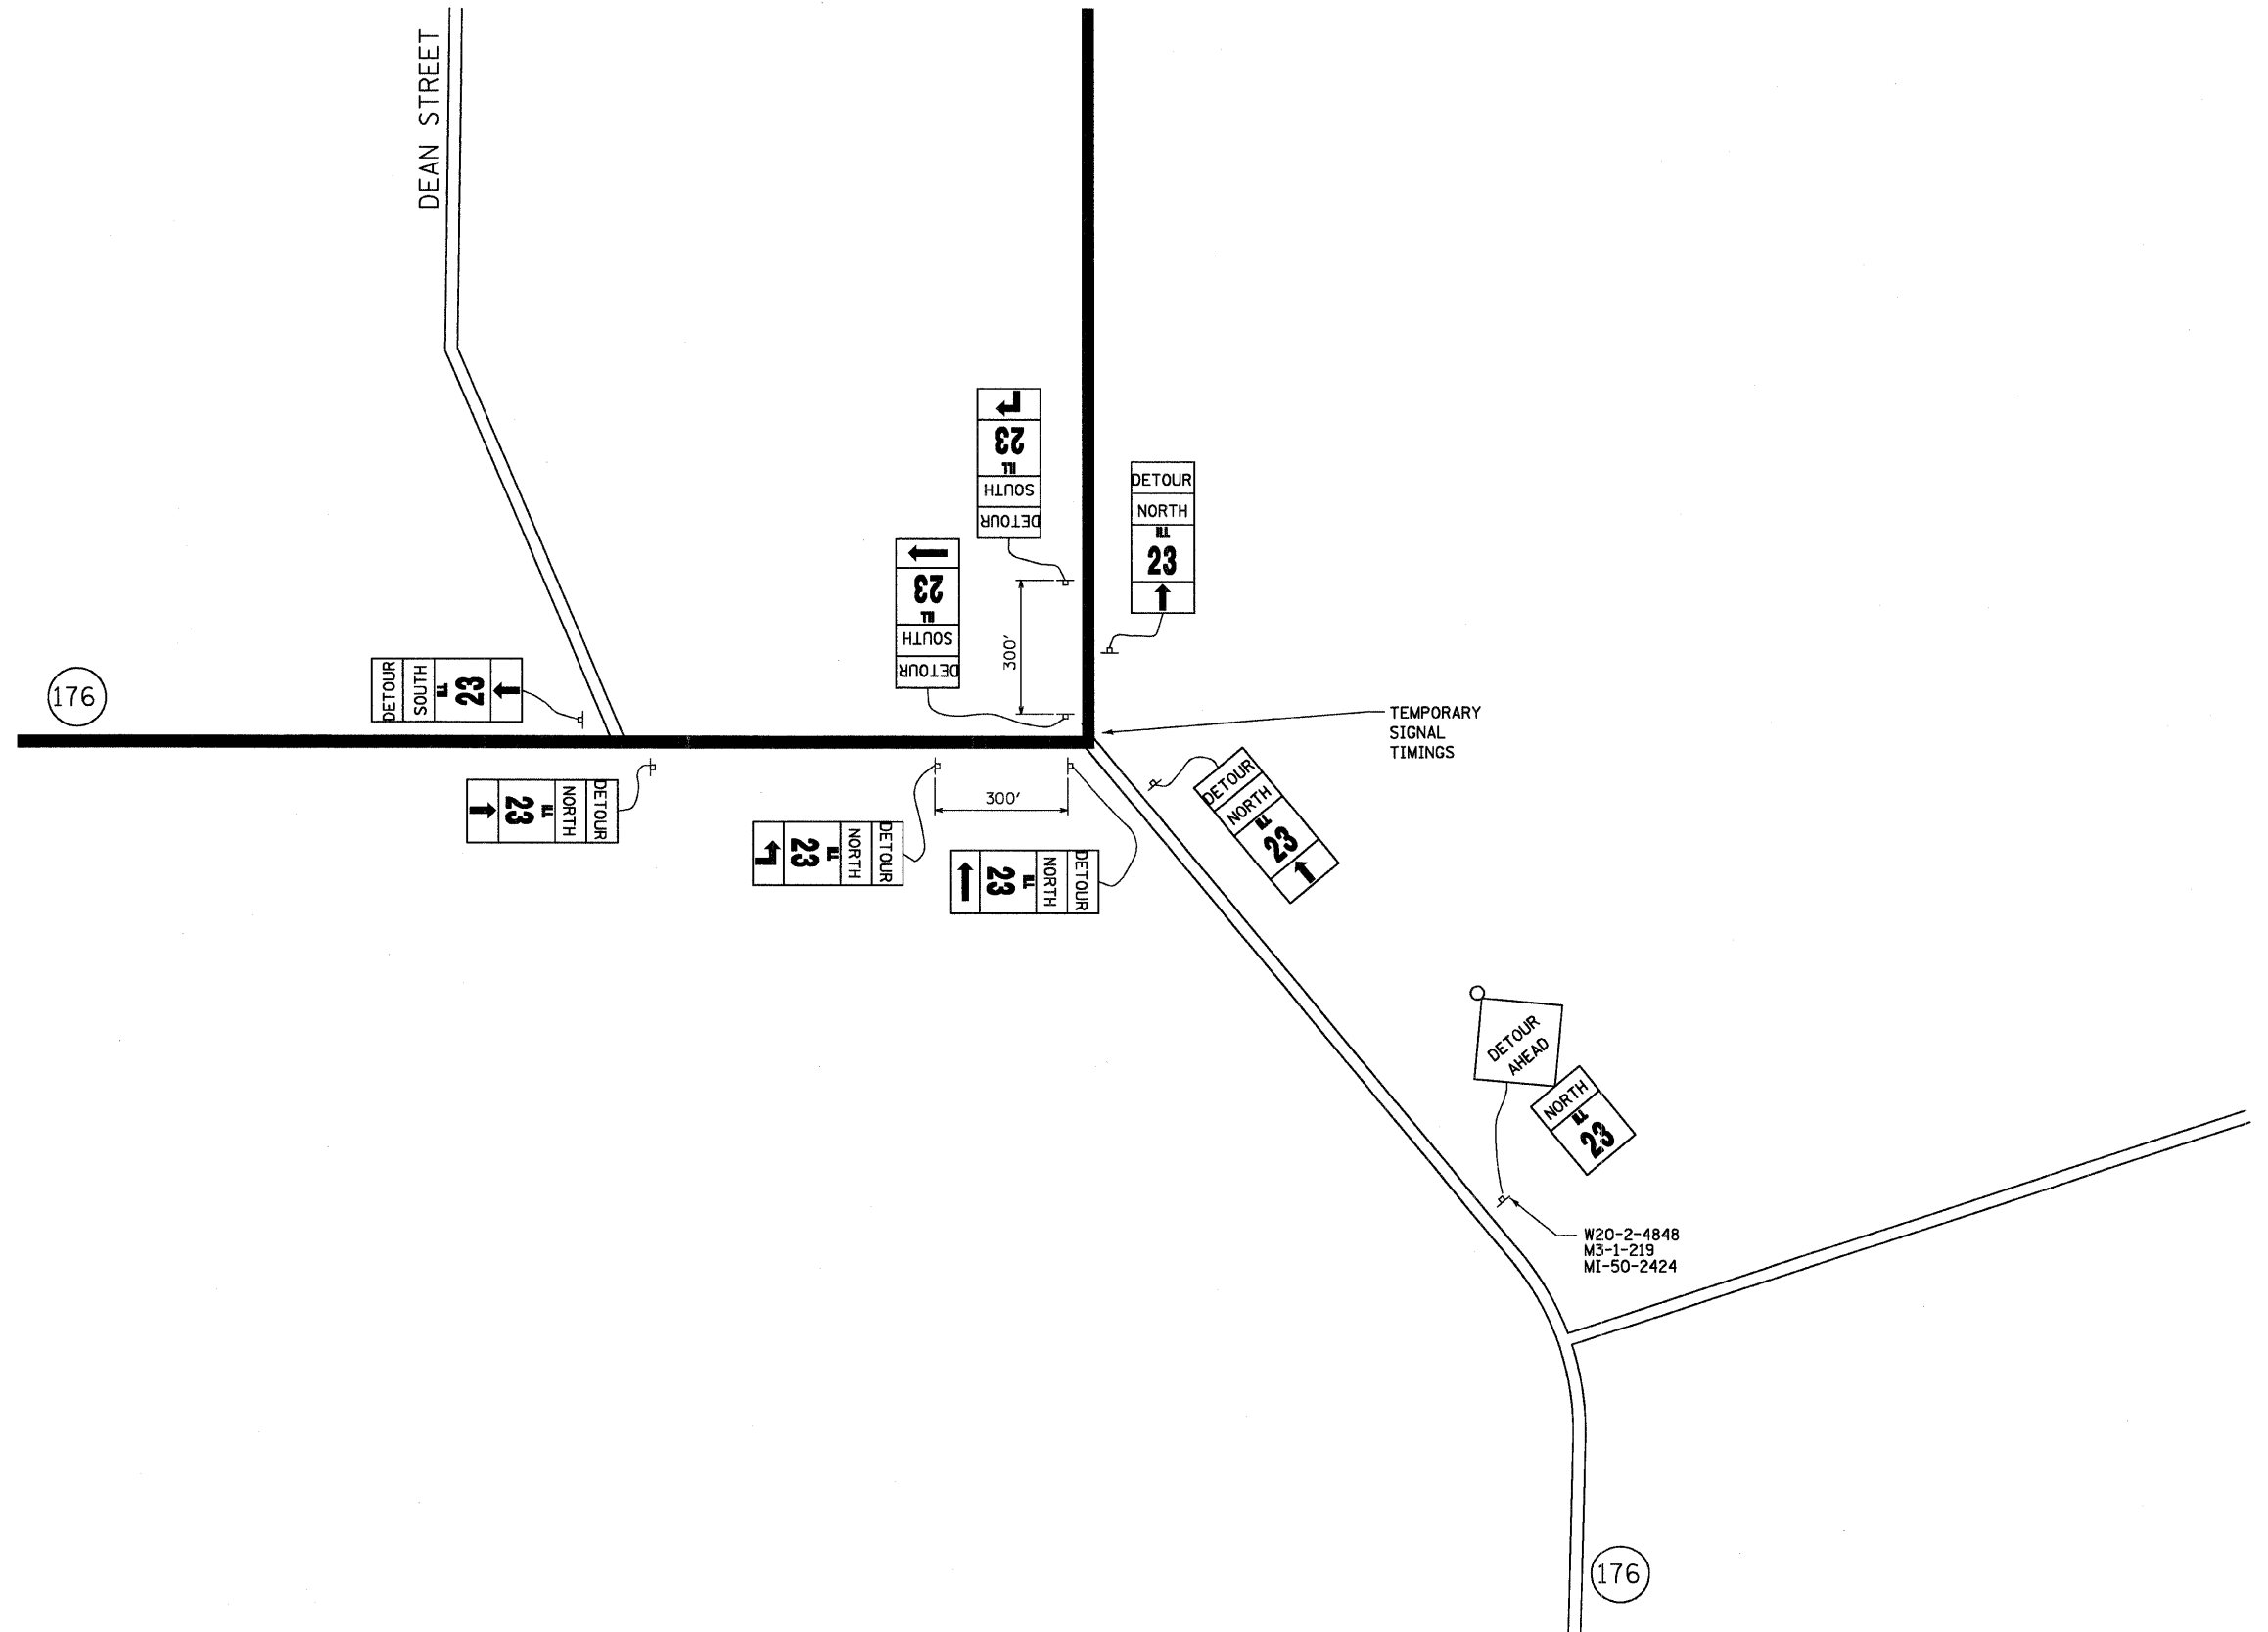

FILE NAME = #FILE#	USER NAME = #USER#	DESIGNED - GJM	REVISED - 5/13/2008	<b>STATE OF ILLINOIS DEPARTMENT OF TRANSPORTATION</b>	<b>DETOUR ROUTE</b>			F.A.P. RTE. 324	SECTION 23B-1	COUNTY MCHENRY	TOTAL SHEETS 97	SHEET NO. 21
	PLOT SCALE = #SCALE#	DRAWN - GJM	REVISED - 7/18/2008		SCALE: NONE	SHEET NO. 5 OF 9 SHEETS	STA. 59+00 TO STA. 89+00	CONTRACT NO. 62892				
	PLOT DATE = 7/17/2008	DATE - 3/11/2008	REVISED - ---		FED. ROAD DIST. NO. 1 ILLINOIS FED. AID PROJECT							