

ROUTE MARKERS



FOR ILLINOIS ROUTES
MI-50-2424

ARROW SIGNS



M5-1L-2115



M5-1R-2115



M6-1L-2115



M6-1R-2115



M6-3-2115

CARDINAL DIRECTION & DETOUR SIGS




M3-1-219



M3-3-219



M1-7-219

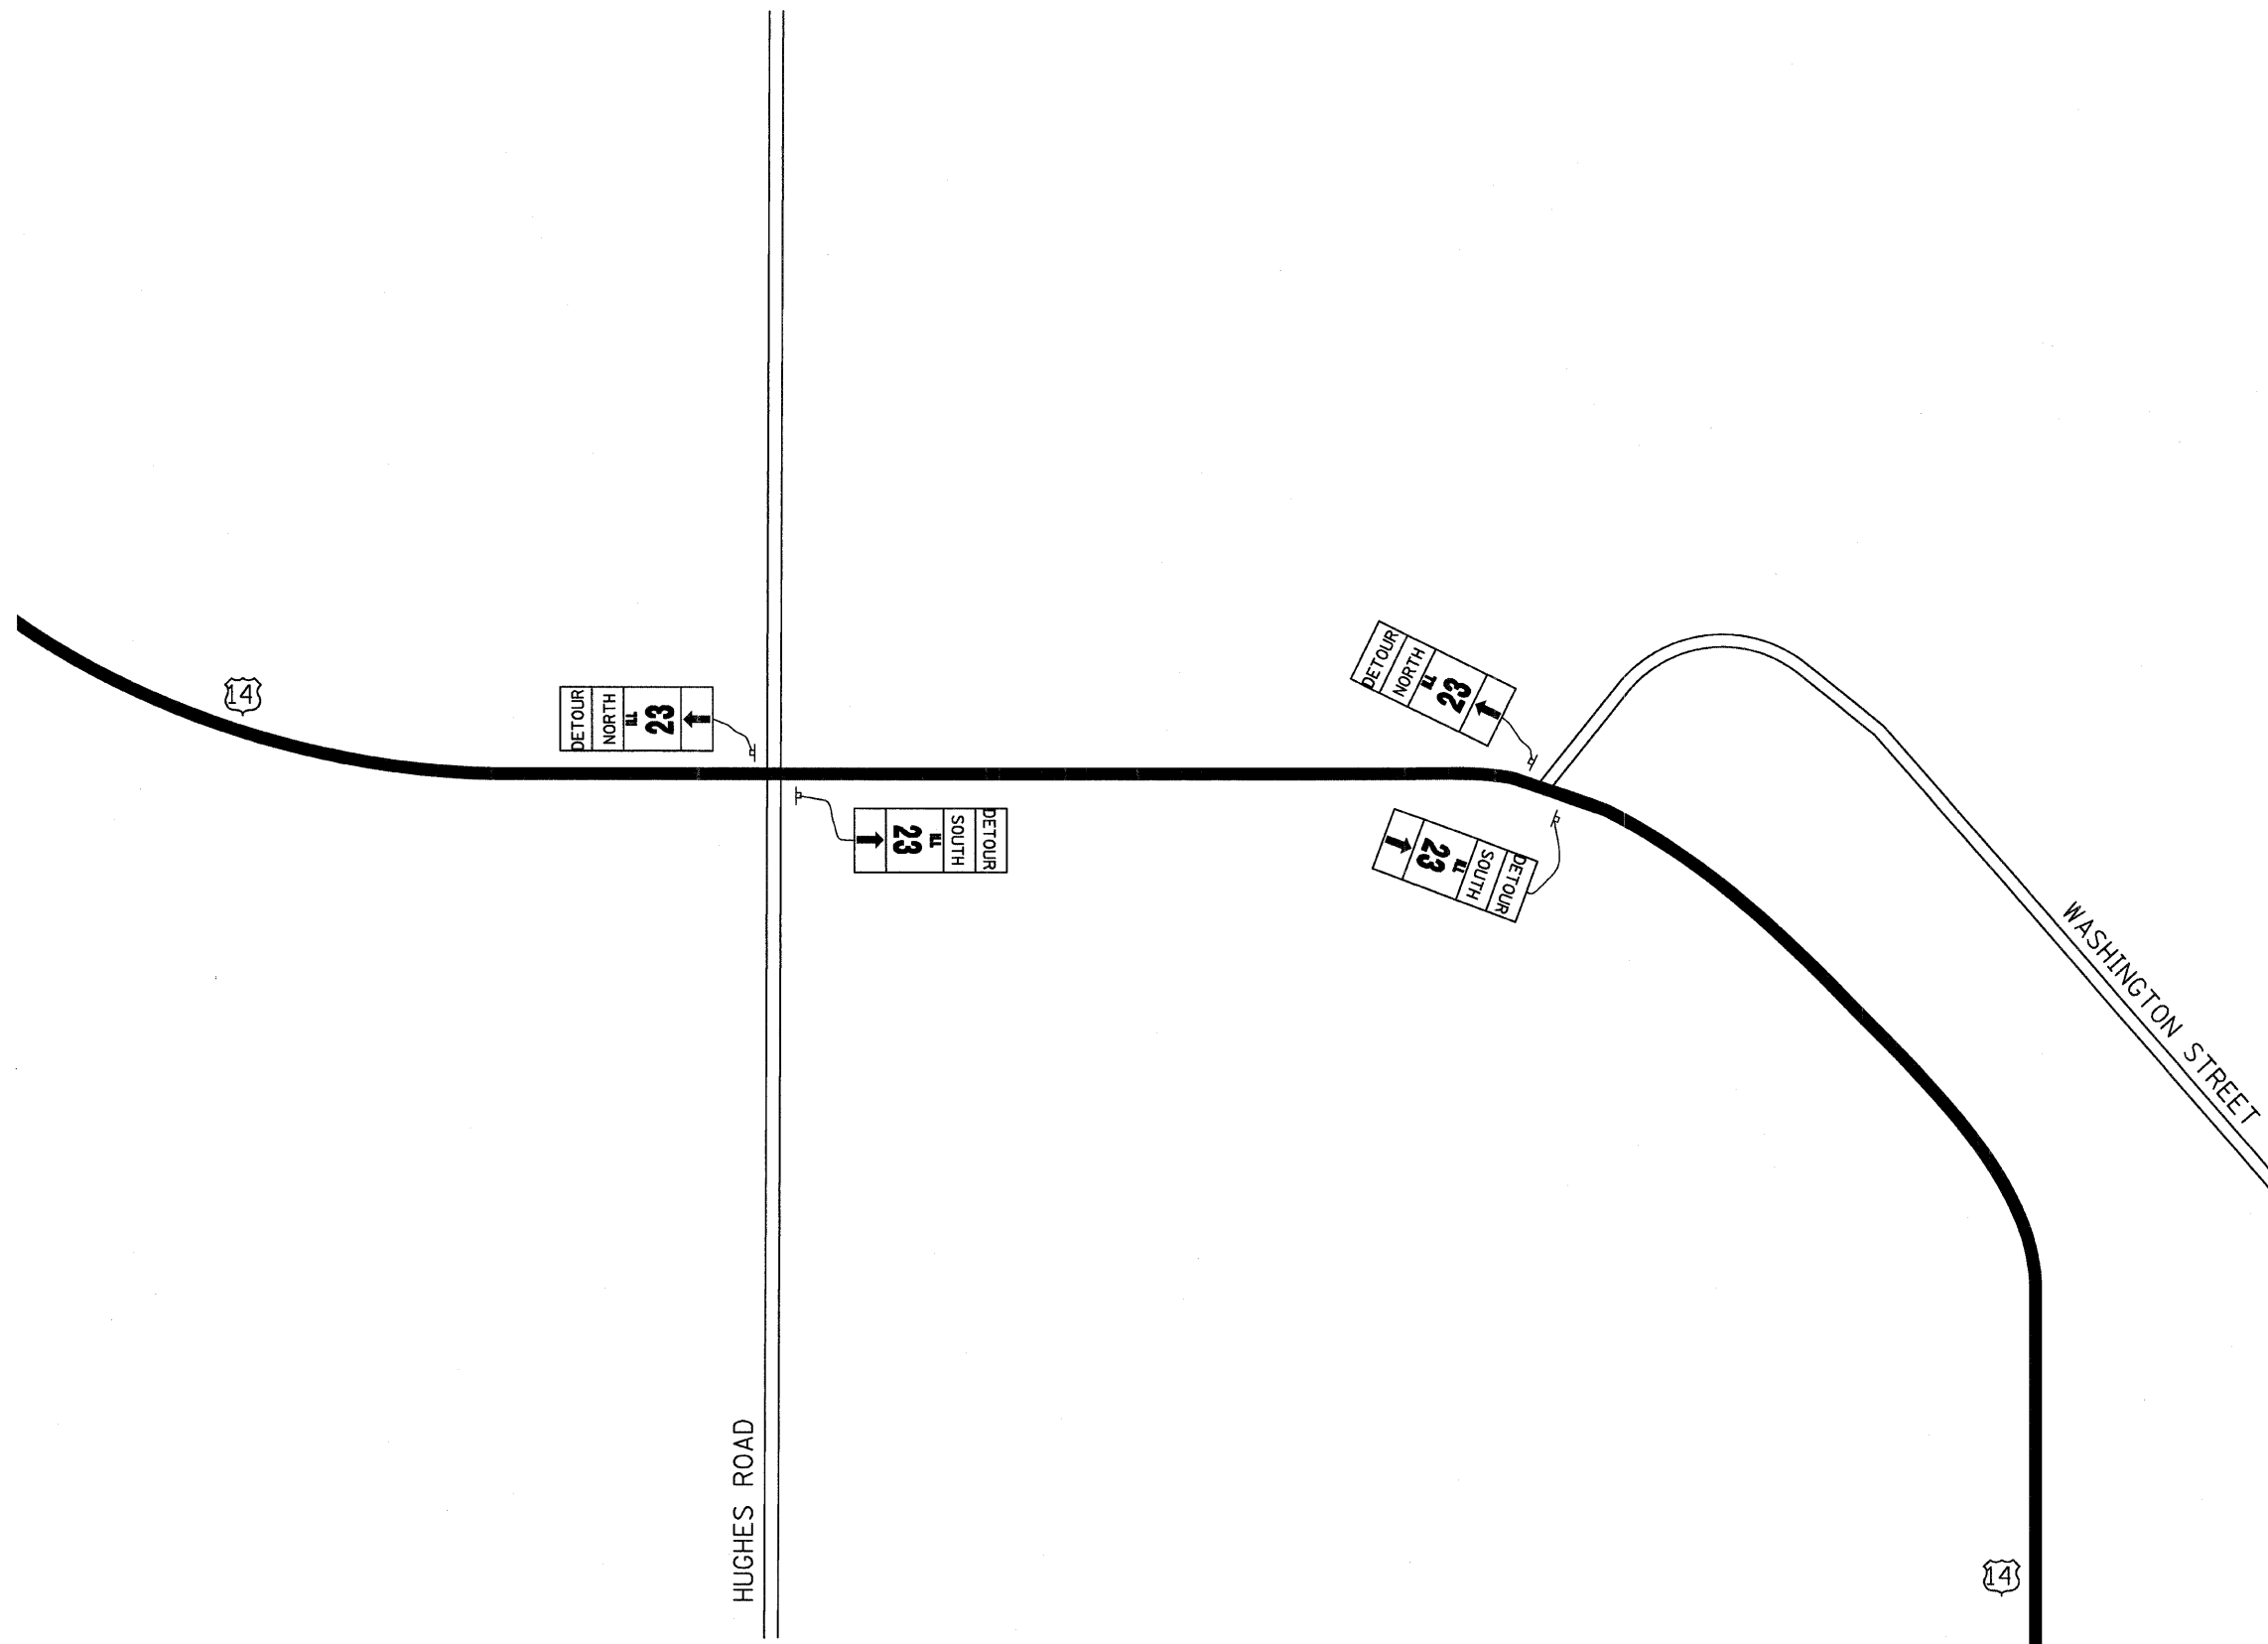

FILE NAME = #FILE#	USER NAME = #USER#	DESIGNED - GJM	REVISED - 5/13/2008	STATE OF ILLINOIS DEPARTMENT OF TRANSPORTATION	DETOUR ROUTE			F.A.P. RTE. 324	SECTION 23B-1	COUNTY MCHENRY	TOTAL SHEETS 97	SHEET NO. 23
	PLOT SCALE = #SCALE#	CHECKED - EJL	REVISED - ----					CONTRACT NO. 62892				
	PLOT DATE = 7/17/2008	DATE - 3/11/2008	REVISED - ----					FED. ROAD DIST. NO. 1 ILLINOIS FED. AID PROJECT				
								SCALE: NONE	SHEET NO. 7 OF 9 SHEETS	STA. 59+00 TO STA. 89+00		