


FINAL SURVEY NOTE BOOK NO.	SURVEYED/ PLOTTED/ TEMPLATE AREAS CHECKED	BY	DATE

ORIGINAL SURVEY NOTE BOOK NO.	DESIGNED/ PLOTTED/ TEMPLATE AREAS CHECKED	BY	DATE

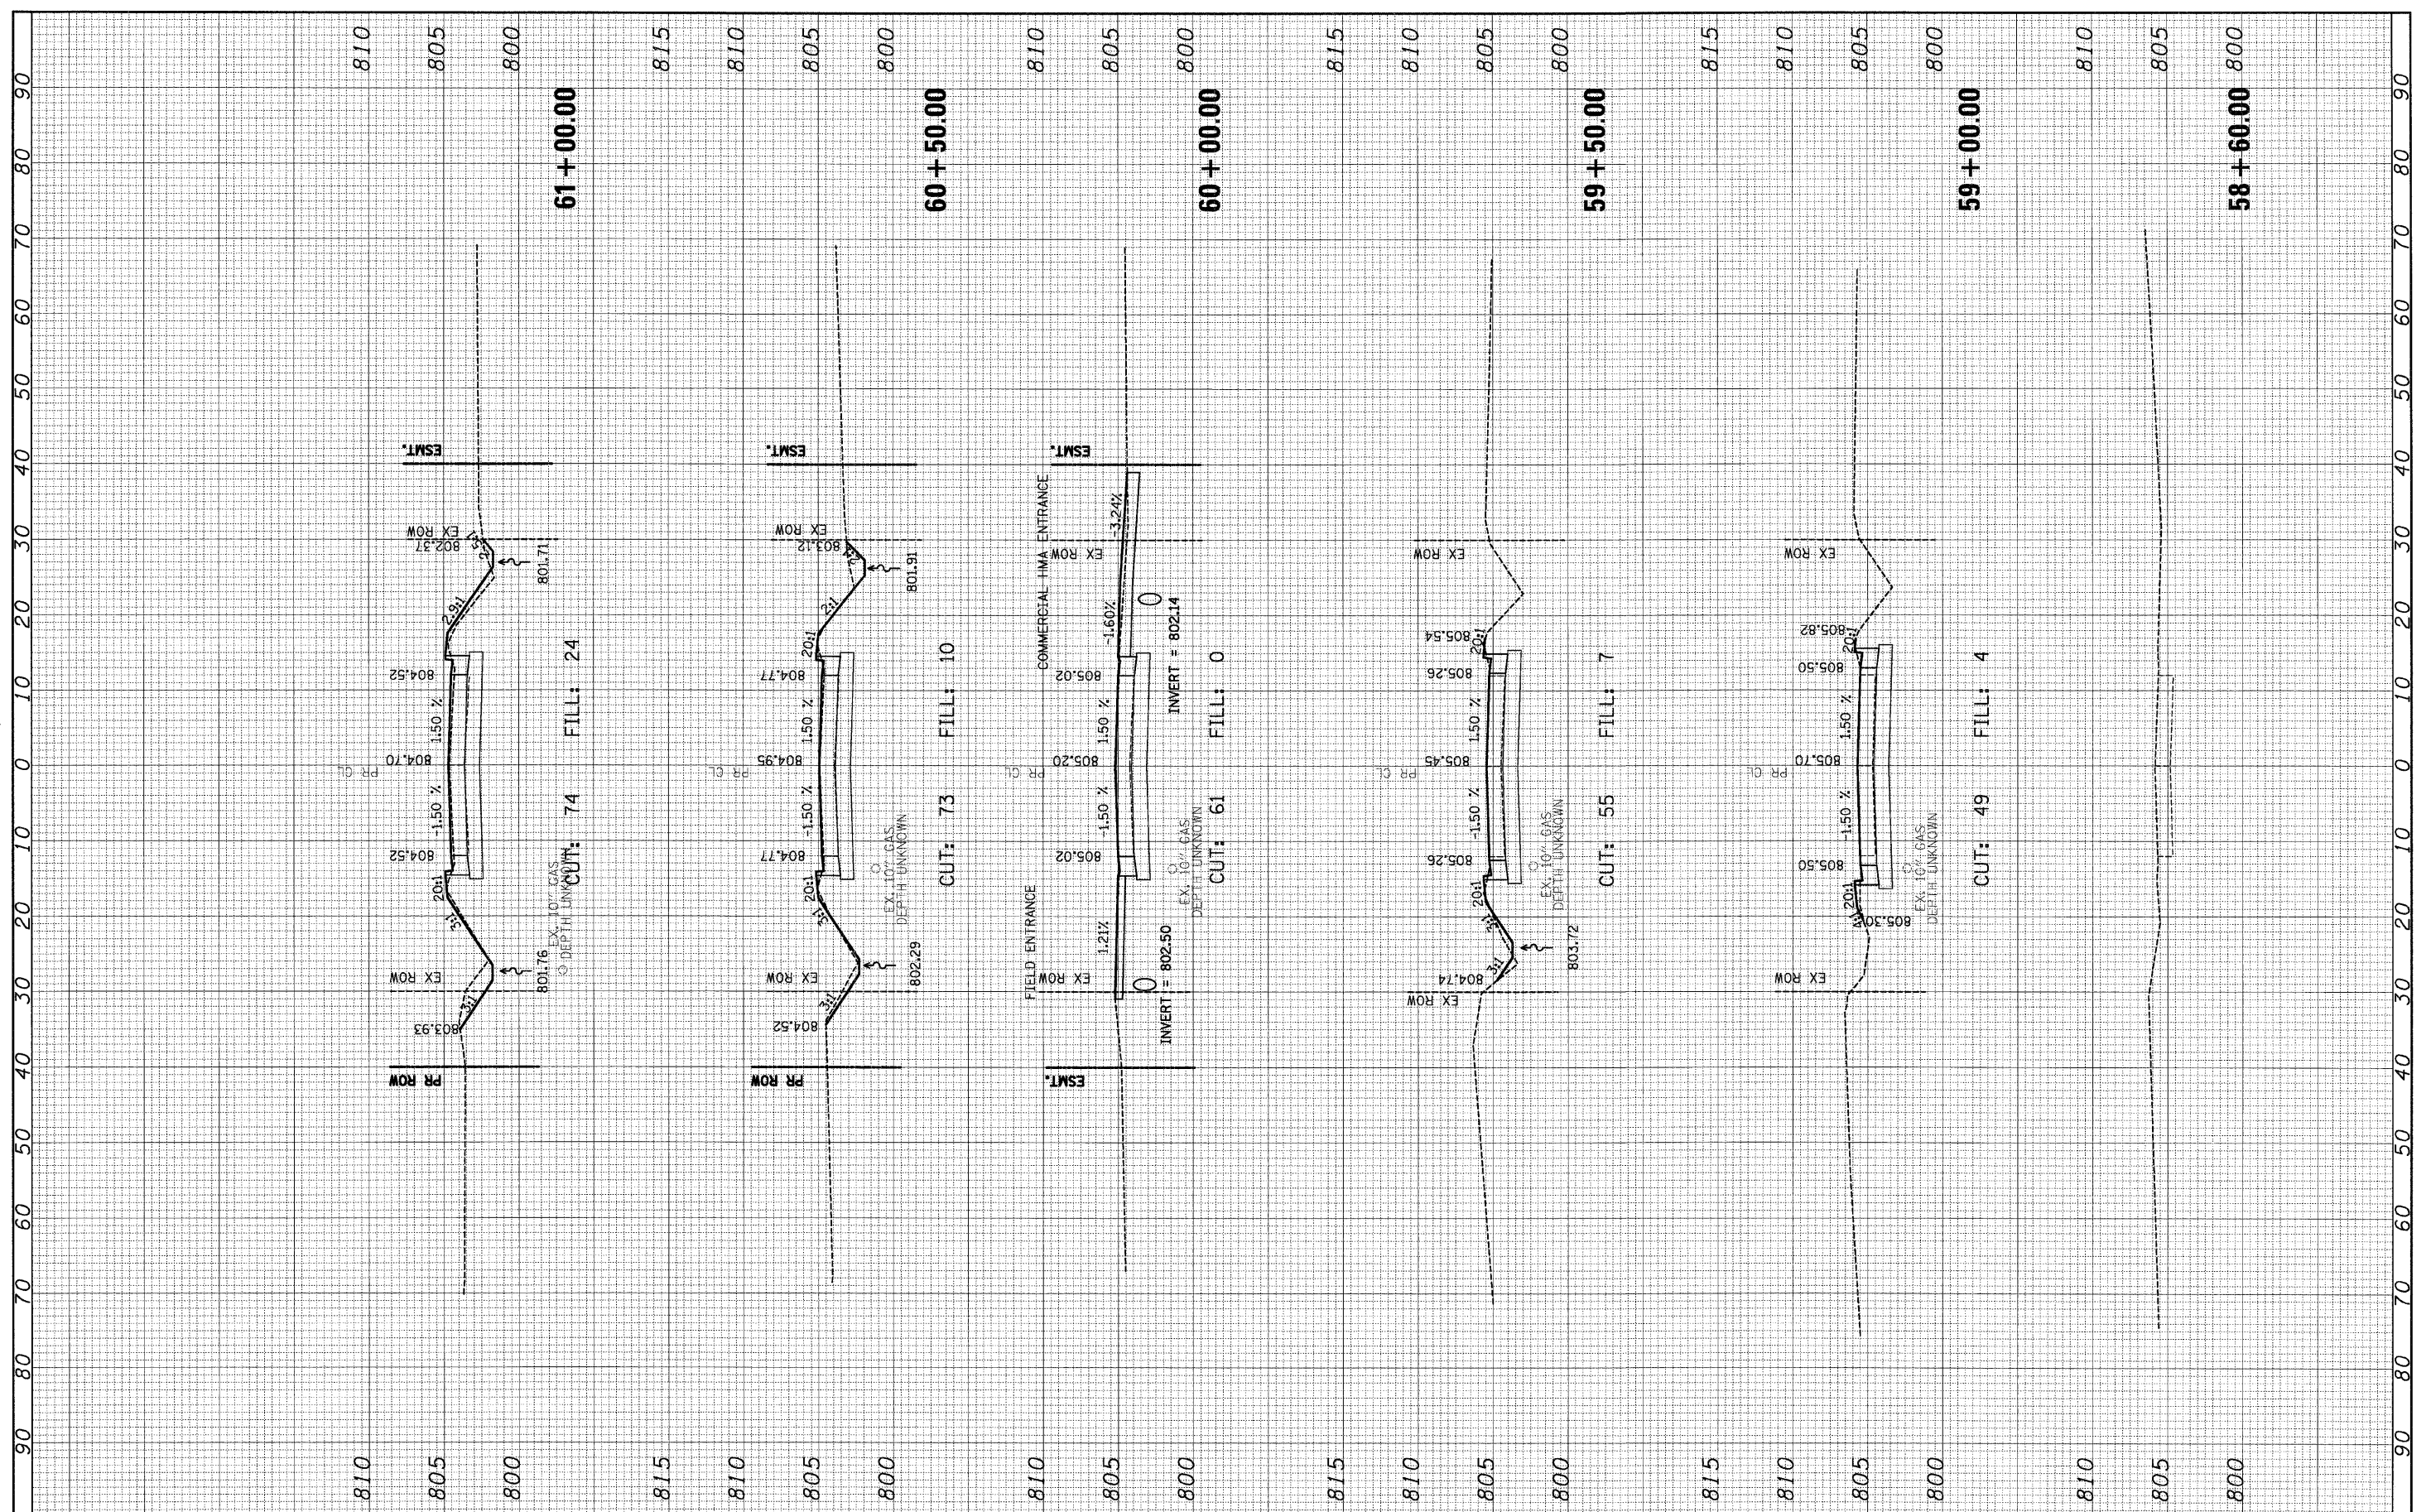

FILE NAME =	USER NAME = *USER*	DESIGNED - GJM	REVISED - 5/13/2008	STATE OF ILLINOIS DEPARTMENT OF TRANSPORTATION	CROSS SECTIONS			F.A.P. RTE. 324	SECTION 23B-1	COUNTY MCHENRY	TOTAL SHEETS 97	SHEET NO. 85
FILEL		CHECKED - EUL	REVISED - 7/18/2008		SCALE: 1"=10' H 1"=35' V	SHEET NO. 1 OF 13 SHEETS	STA. 58+60.00 TO STA. 61+00.00	CONTRACT NO. 62892				
		DRAWN - GJM	REVISED -		FED. ROAD DIST. NO. 1 ILLINOIS FED. AID PROJECT							
		CHECKED - EUL	REVISED -									