


FINAL SURVEY	CHECKED	BY	DATE
NOTE BOOK	PLOTTED		
AREAS CHECKED	TEMPLATE		
	AREAS CHECKED		

ORIGINAL SURVEY	CHECKED	BY	DATE
NOTE BOOK	PLOTTED		
AREAS CHECKED	TEMPLATE		
	AREAS CHECKED		

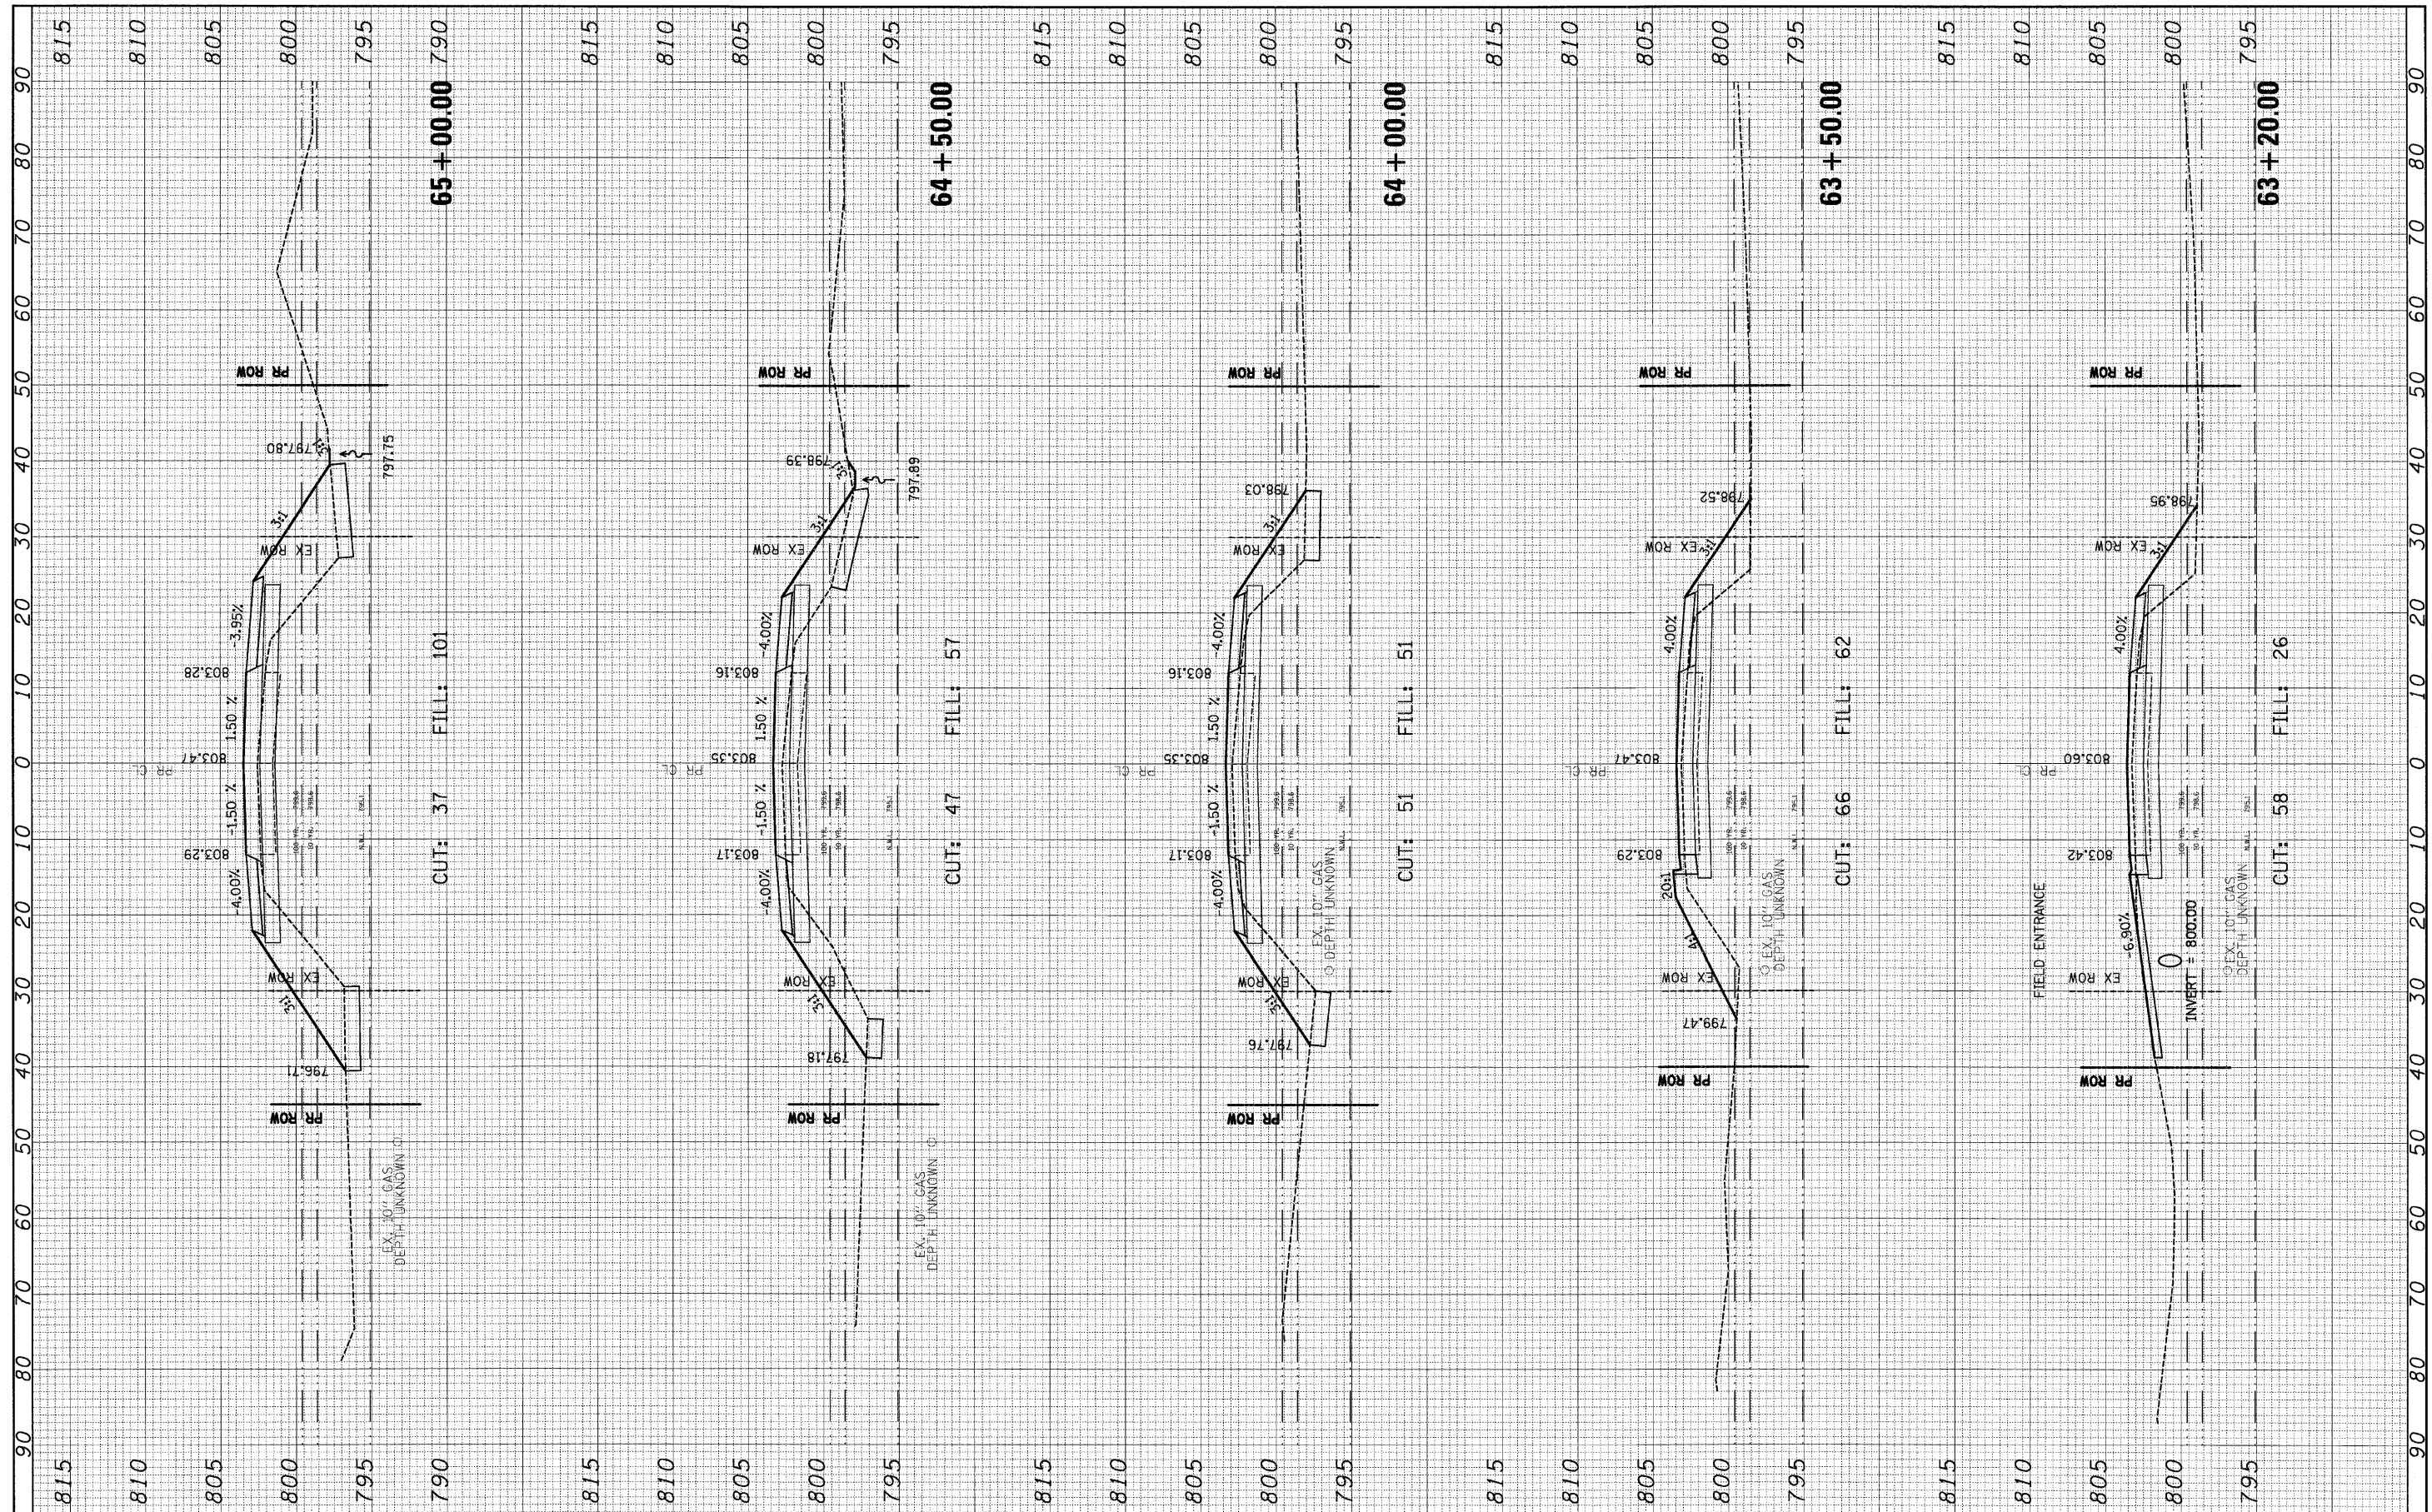

FILE NAME =	USER NAME = #USER#	DESIGNED - GJM	REVISED - 5/13/2008	<b>STATE OF ILLINOIS DEPARTMENT OF TRANSPORTATION</b>	<b>CROSS SECTIONS</b>	F.A.P. RT. 324	SECTION 23B-1	COUNTY MCHENRY	TOTAL SHEETS 97	SHEET NO. 87		
*FILEL*	PLOT SCALE = #SCALE#	CHECKED - EJL	REVISED - 7/18/2008			SCALE: 1"=10' H 1"=50' V	SHEET NO. 3 OF 13 SHEETS	STA. 63+20.00	TO STA. 65+00.00	CONTRACT NO. 62892		
	PLOT DATE = 7/17/2008	DRAWN - GJM	REVISED -			FED. ROAD DIST. NO. 1 ILLINOIS FED. AID PROJECT						
		CHECKED - EJL	REVISED -									