


DESIGNED	BY	DATE
PLOTTED		
TEMPLATE		
AREAS		
CHECKED		
NO.		

DESIGNED	BY	DATE
PLOTTED		
TEMPLATE		
AREAS		
CHECKED		
NO.		

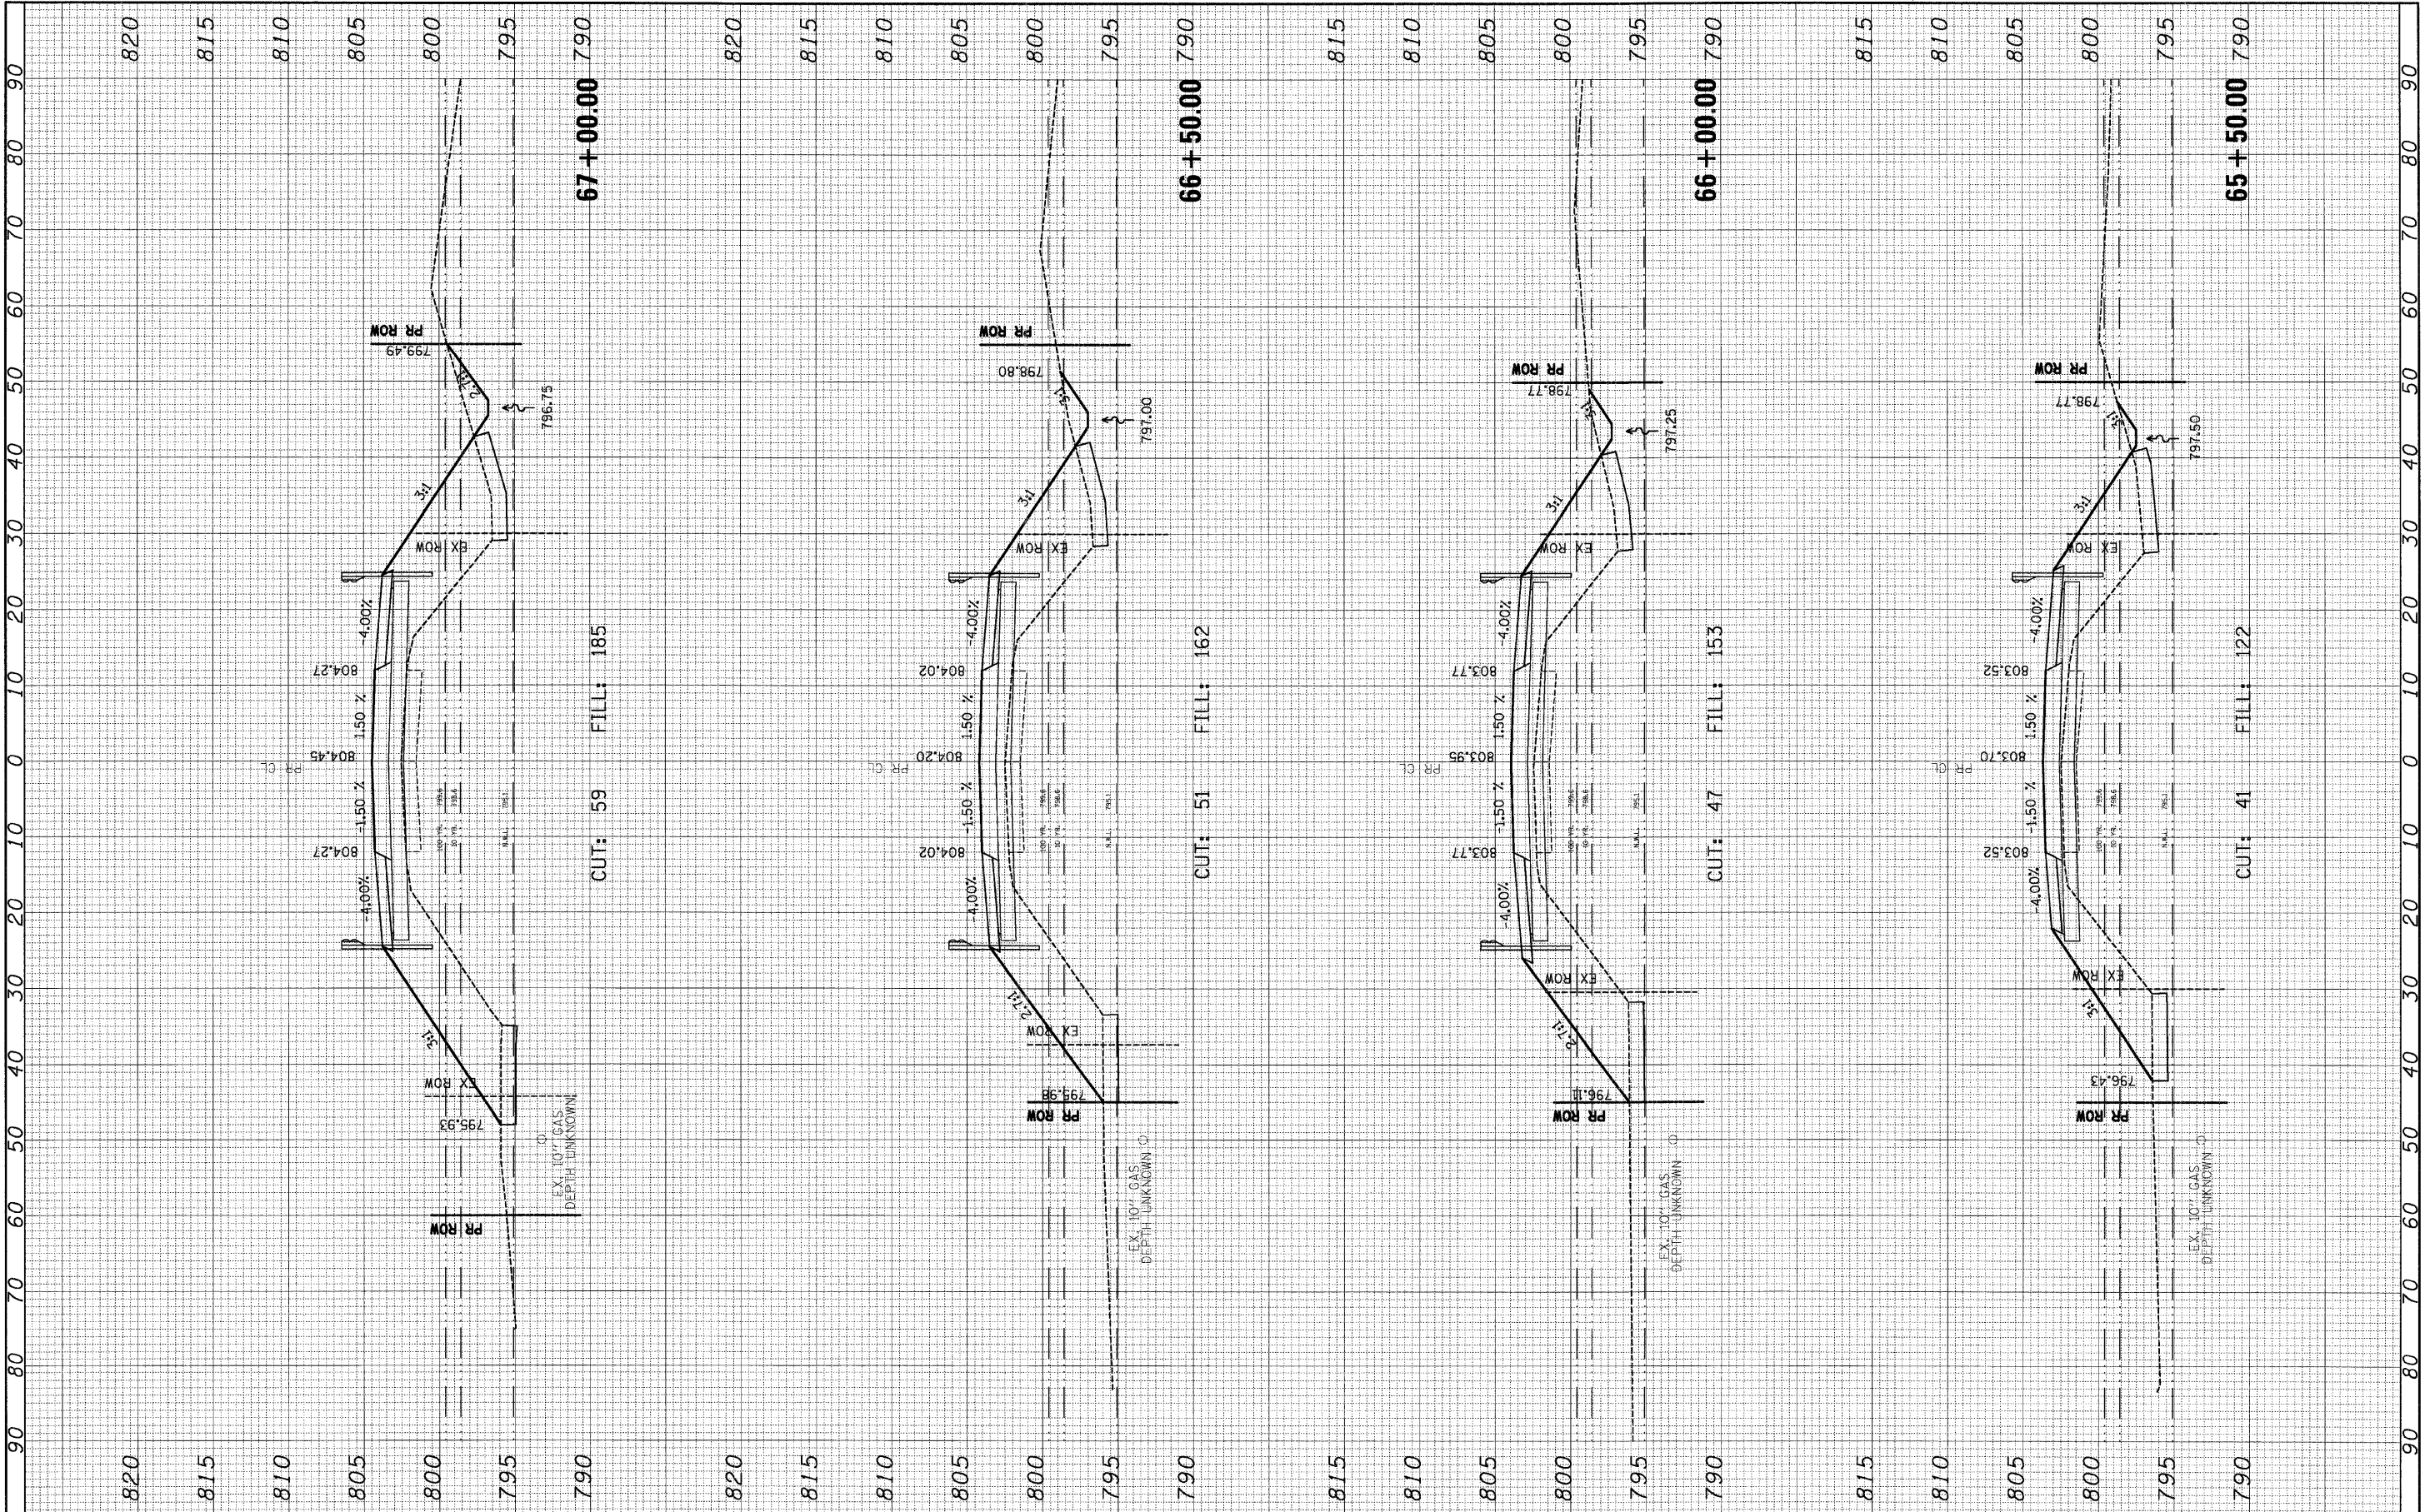

FILE NAME =
 #FILE#

USER NAME = #USER#
 PLOT SCALE = #SCALE#
 PLOT DATE = 7/17/2008

DESIGNED	-	GJM	REVISED	-	5/13/2008
CHECKED	-	EJL	REVISED	-	7/18/2008
DRAWN	-	GJM	REVISED	-	
CHECKED	-	EJL	REVISED	-	

**STATE OF ILLINOIS
 DEPARTMENT OF TRANSPORTATION**

CROSS SECTIONS

SCALE: 1"=10' H
 1"=50' V
 SHEET NO. 4 OF 13 SHEETS
 STA. 65+50.00 TO STA. 67+00.00

F.A.P. RATE	SECTION	COUNTY	TOTAL SHEETS	SHEET NO.
324	23B-1	MCHENRY	97	88
FED. ROAD DIST. NO. 1 ILLINOIS FED. AID PROJECT			CONTRACT NO. 62892	