


FINAL SURVEY NOTE BOOK NO.	DESIGNED / CHECKED	DATE
	PLOTTED / PLOTTED	
	TEMPLATE / TEMPLATE	
	AREAS / AREAS	
	CHECKED / CHECKED	

ORIGINAL SURVEY NOTE BOOK NO.	DESIGNED / CHECKED	DATE
	PLOTTED / PLOTTED	
	TEMPLATE / TEMPLATE	
	AREAS / AREAS	
	CHECKED / CHECKED	

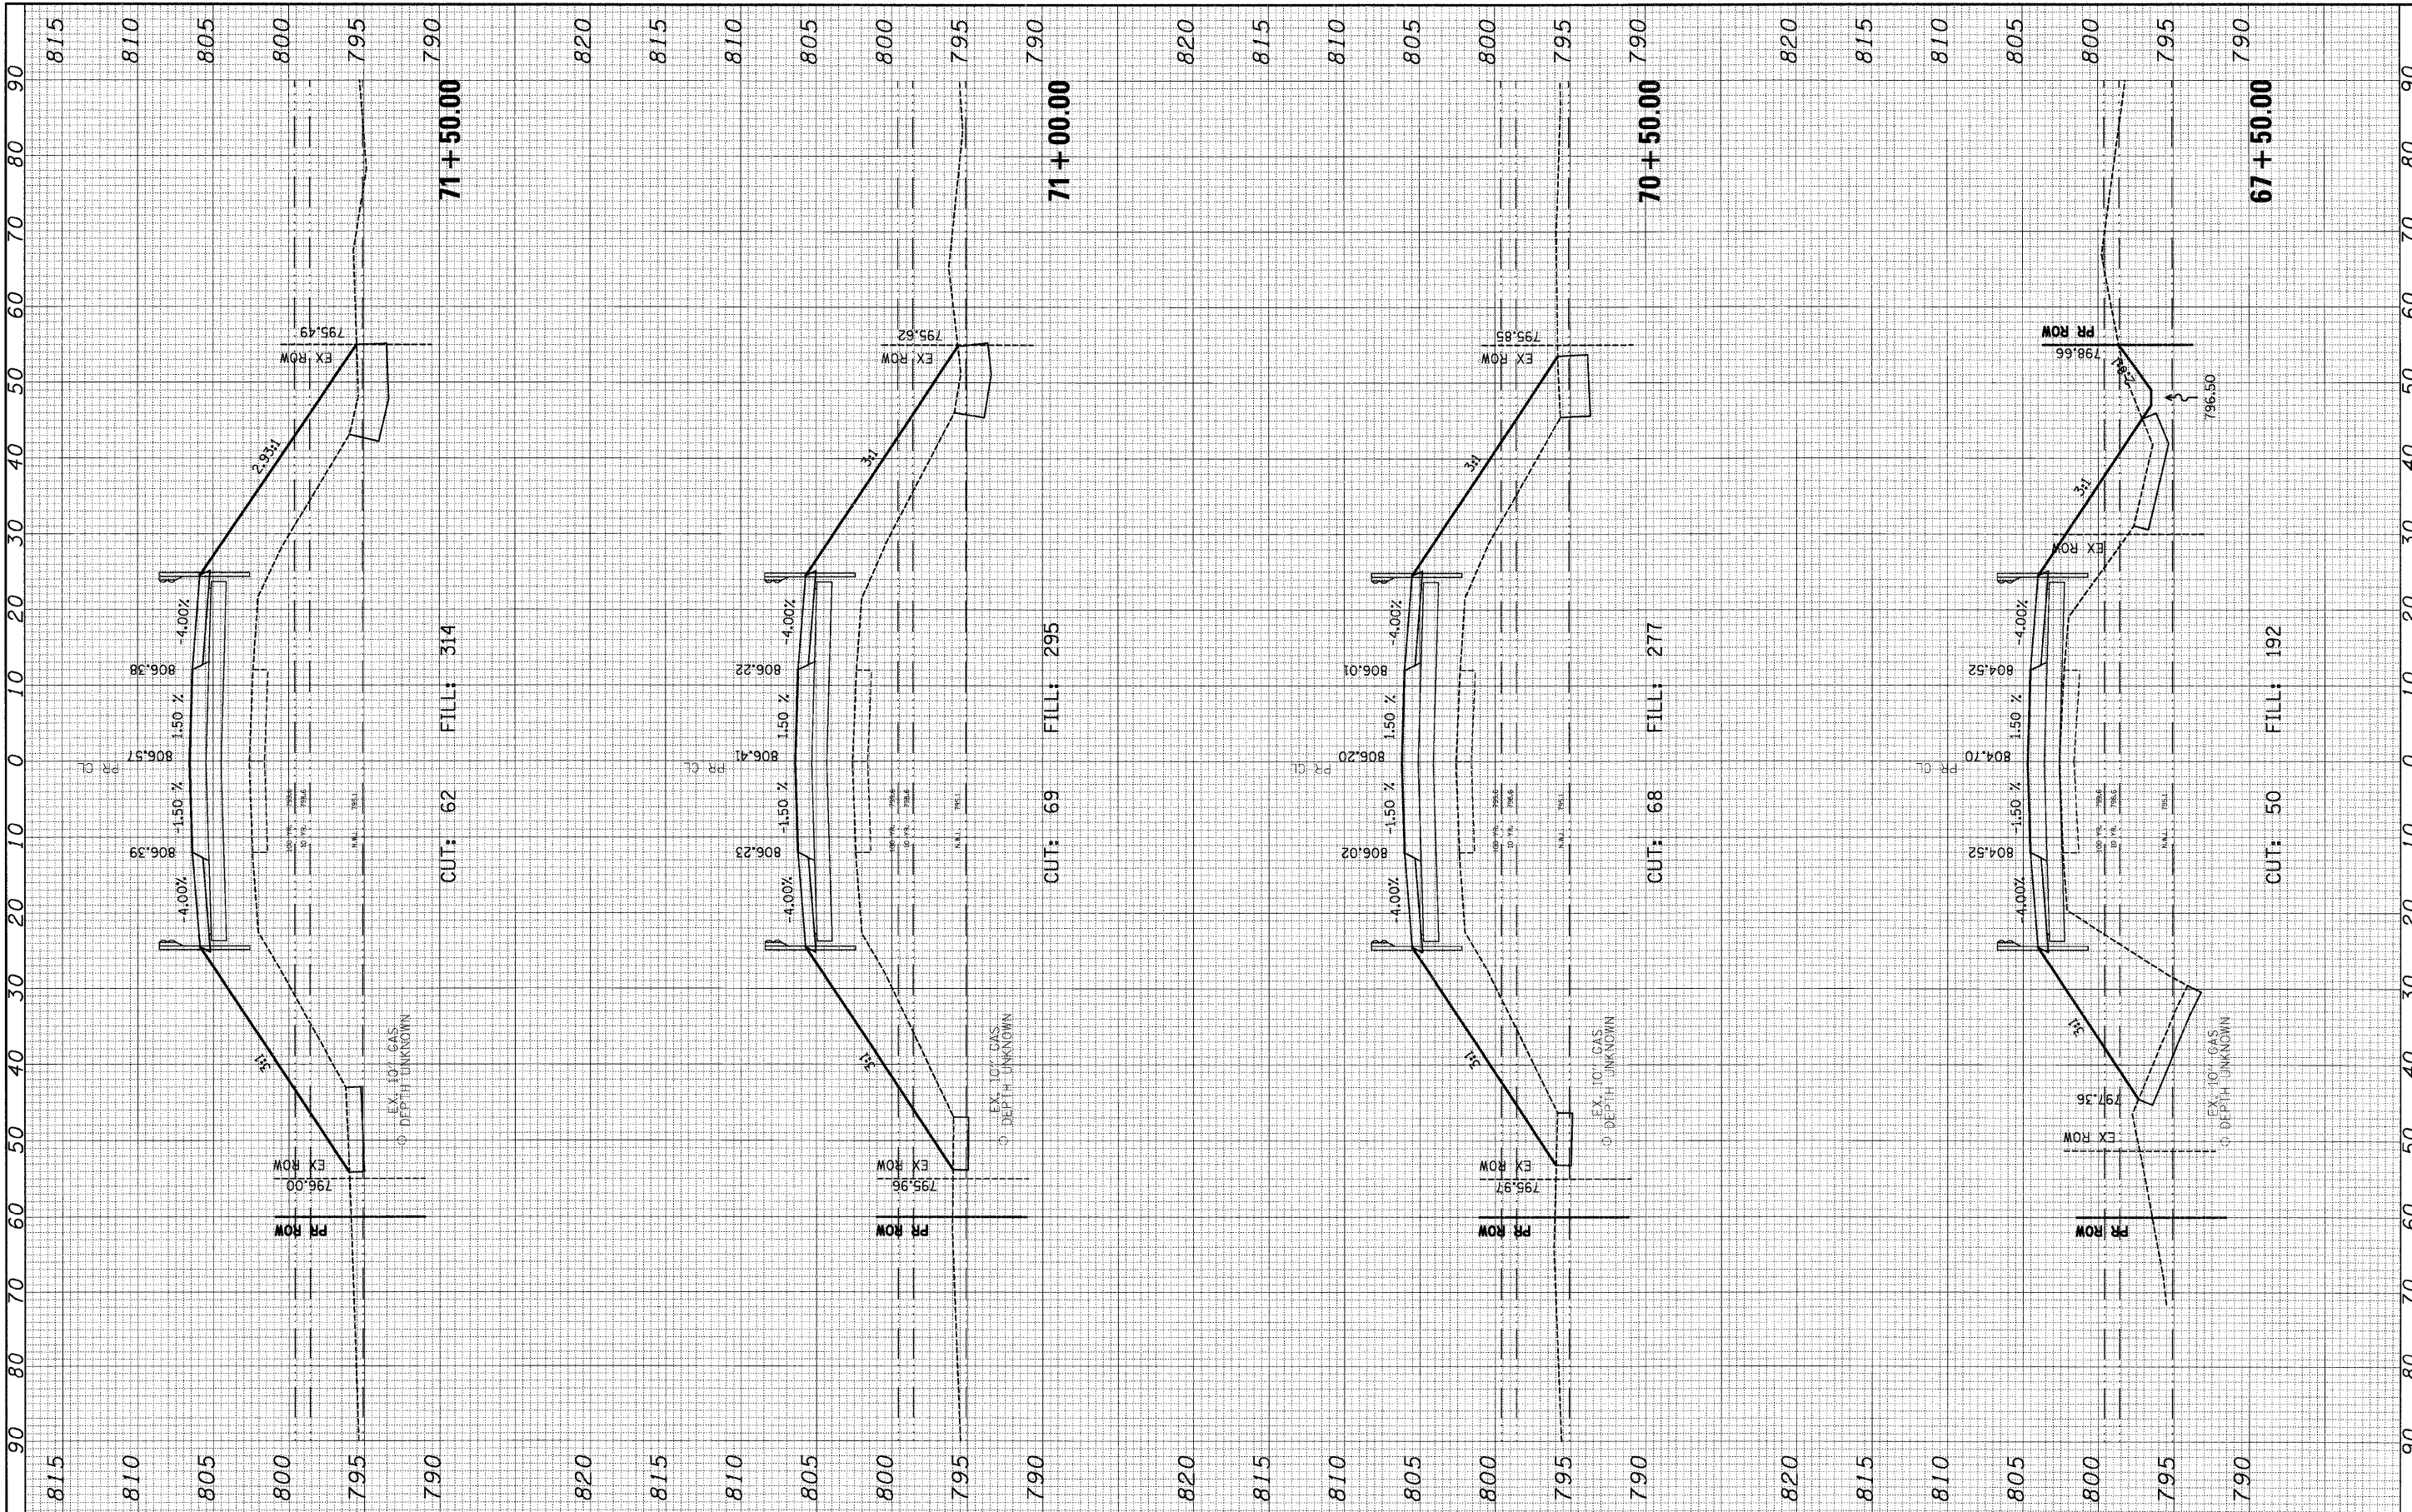

CUT: 62 FILL: 314

CUT: 69 FILL: 295

CUT: 68 FILL: 277

CUT: 50 FILL: 192

FILE NAME = *FILEL*
 USER NAME = *USER*

DESIGNED - GJM
 CHECKED - EJL
 DRAWN - GJM
 CHECKED - EJL

REVISD - 5/13/2008
 REVISD - 7/18/2008
 REVISD -
 REVISD -

STATE OF ILLINOIS
 DEPARTMENT OF TRANSPORTATION

CROSS SECTIONS

SCALE: 1"=10' H
 1"=30' V
 SHEET NO. 5 OF 13 SHEETS
 STA. 67+50.00 TO STA. 71+50.00

F.A.P. RTE. 324	SECTION 23B-1	COUNTY MCHENRY	TOTAL SHEETS 97	SHEET NO. 89
FED. ROAD DIST. NO. 1 ILLINOIS FED. AID PROJECT			CONTRACT NO. 62892	