


FINN	SURVEY	BY	DATE
NO.	NO.		
AREAS CHECKED	AREAS CHECKED		

ORIGINAL	DATE
NO.	
AREAS CHECKED	AREAS CHECKED

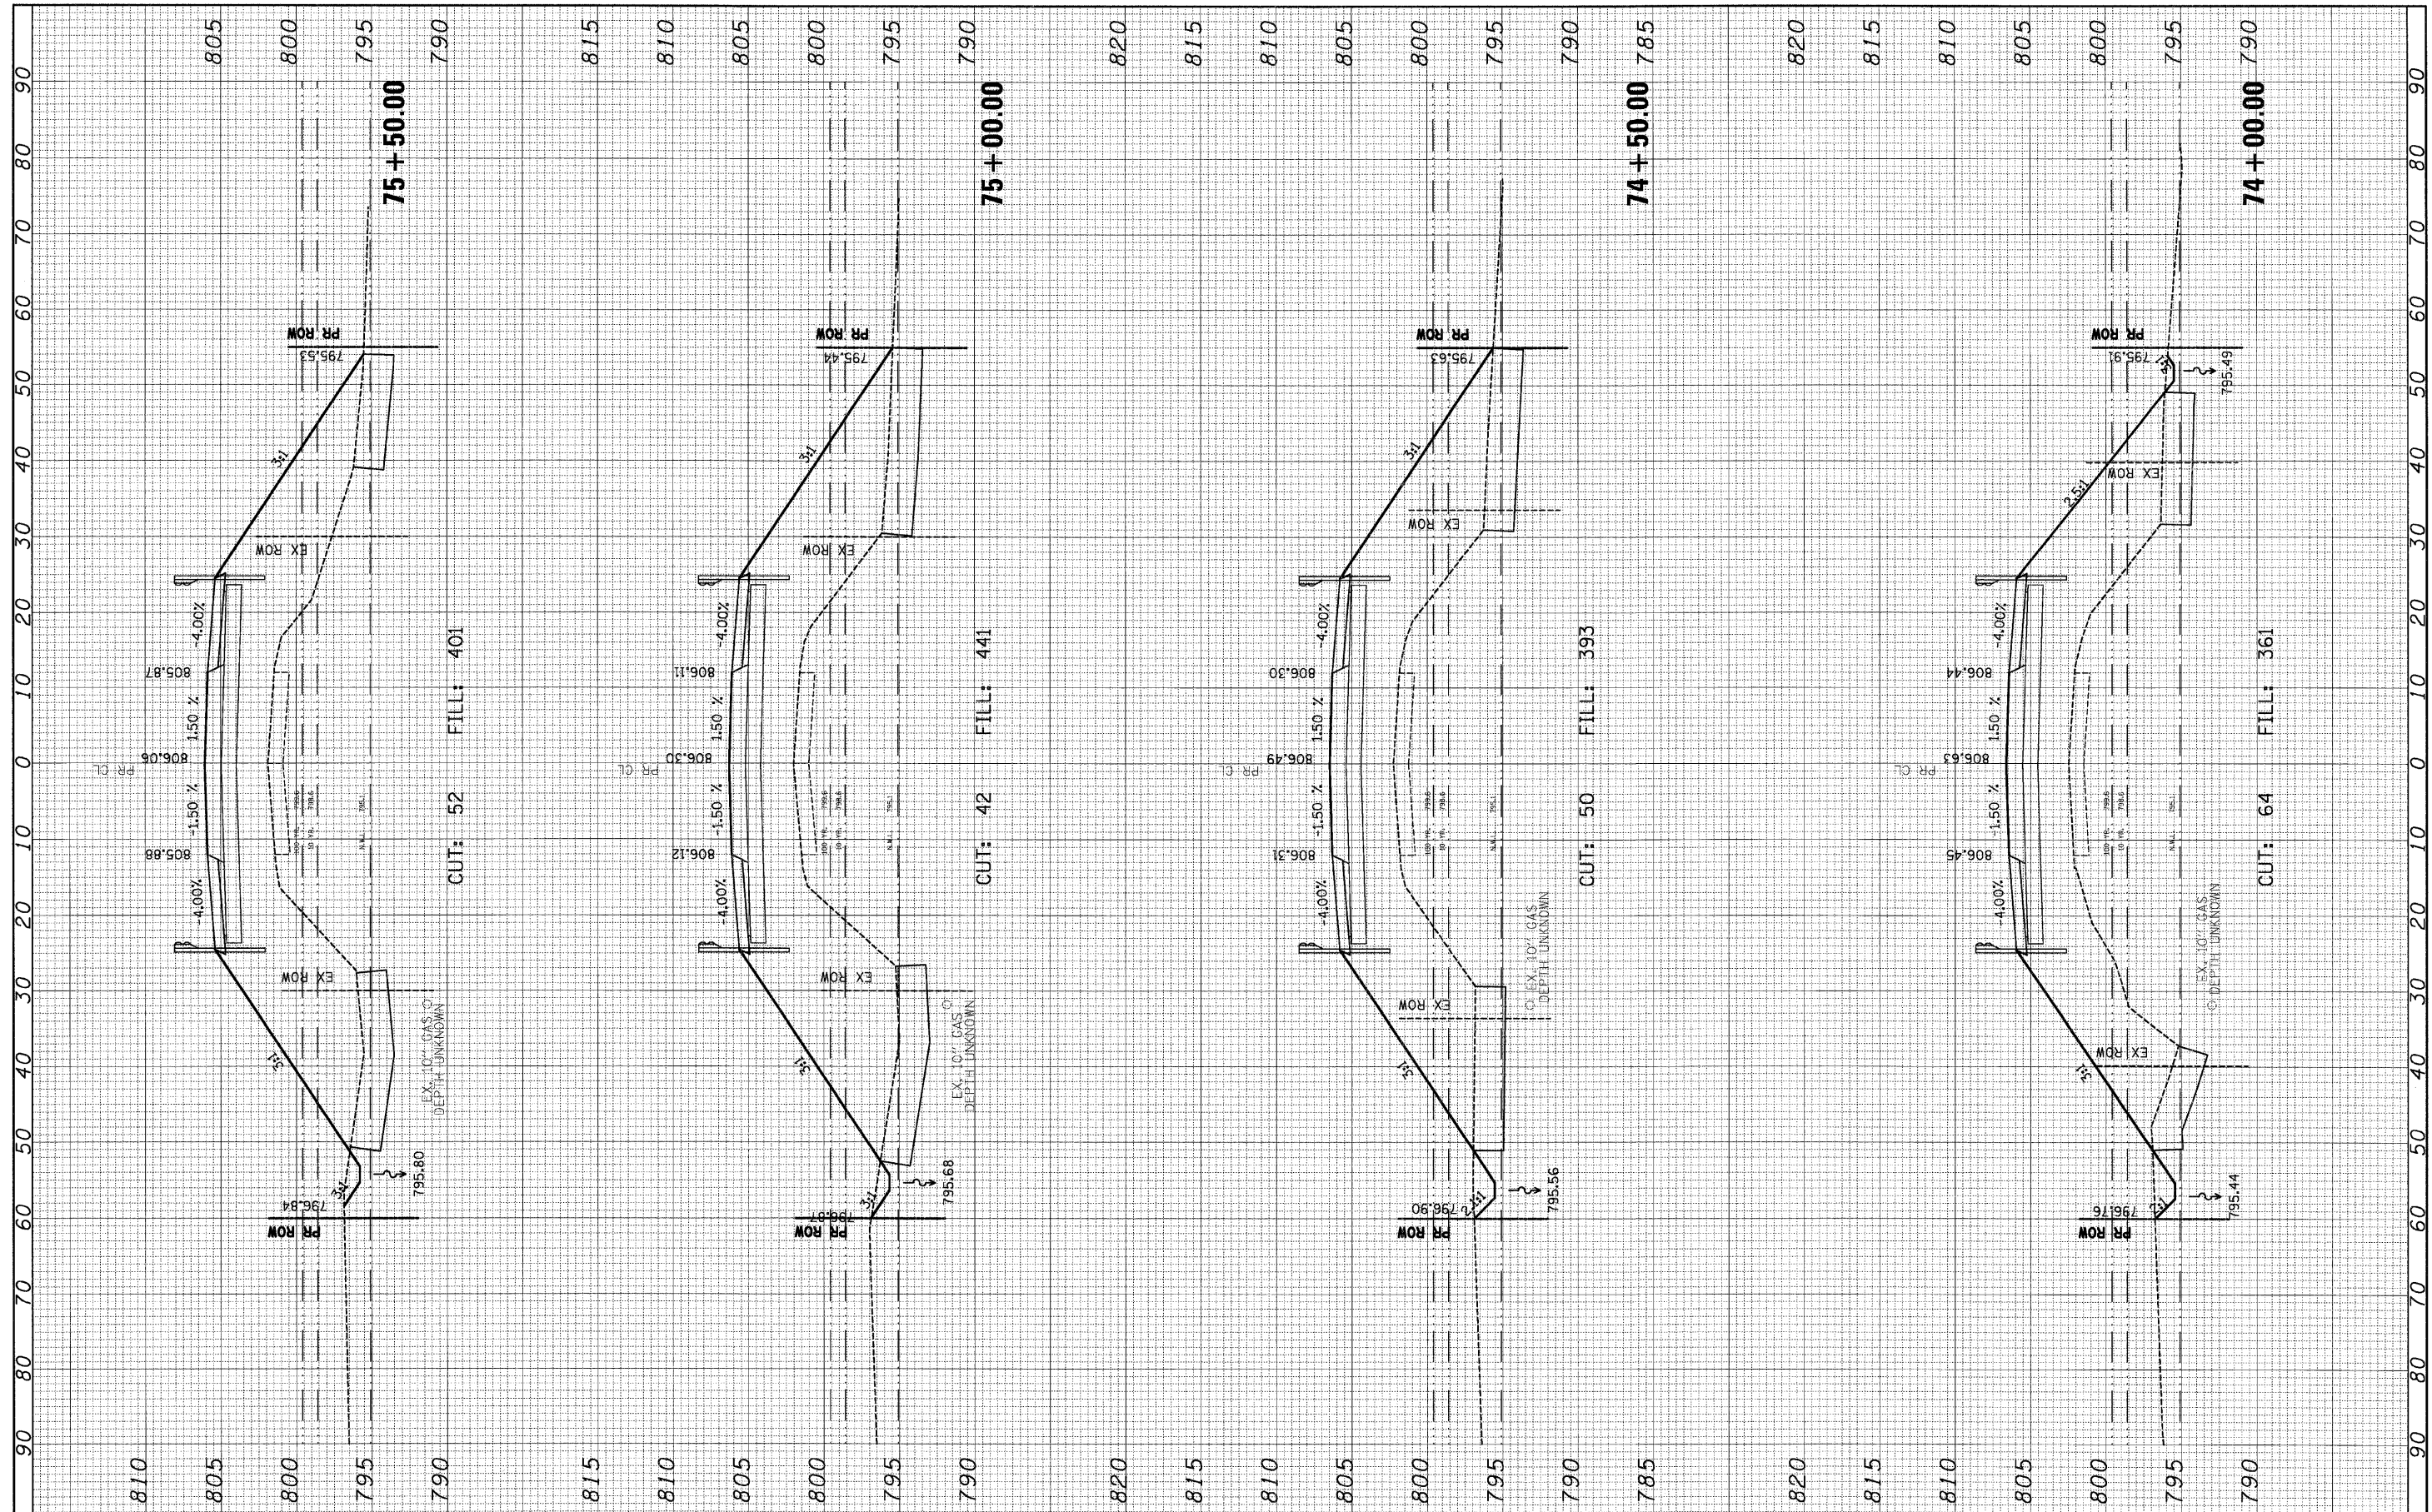

FILE NAME =	USER NAME = #USER#	DESIGNED - GJM	REVISED - 5/13/2008
FILEL		CHECKED - EJL	REVISED - 7/18/2008
	PLOT SCALE = #SCALE#	DRAWN - GJM	REVISED -
	PLOT DATE = 7/17/2008	CHECKED - EJL	REVISED -

**STATE OF ILLINOIS
DEPARTMENT OF TRANSPORTATION**

CROSS SECTIONS		
SCALE: 1"=10' H 1"=100' V	SHEET NO. 7 OF 13 SHEETS	STA. 74+00.00 TO STA. 75+50.00

F.A.P. RTE. 324	SECTION 23B-1	COUNTY MCHENRY	TOTAL SHEETS 97	SHEET NO. 91
CONTRACT NO. 62892				
FED. ROAD DIST. NO. 1 ILLINOIS FED. AID PROJECT				