


FINAL SURVEY	REVISIONS	BY	DATE
NOTE BOOK	PLOTTED		
AREAS CHECKED	TEMPLATE		
	NO.		

ORIGINAL SURVEY	REVISIONS	BY	DATE
NOTE BOOK	PLOTTED		
AREAS CHECKED	TEMPLATE		
	NO.		

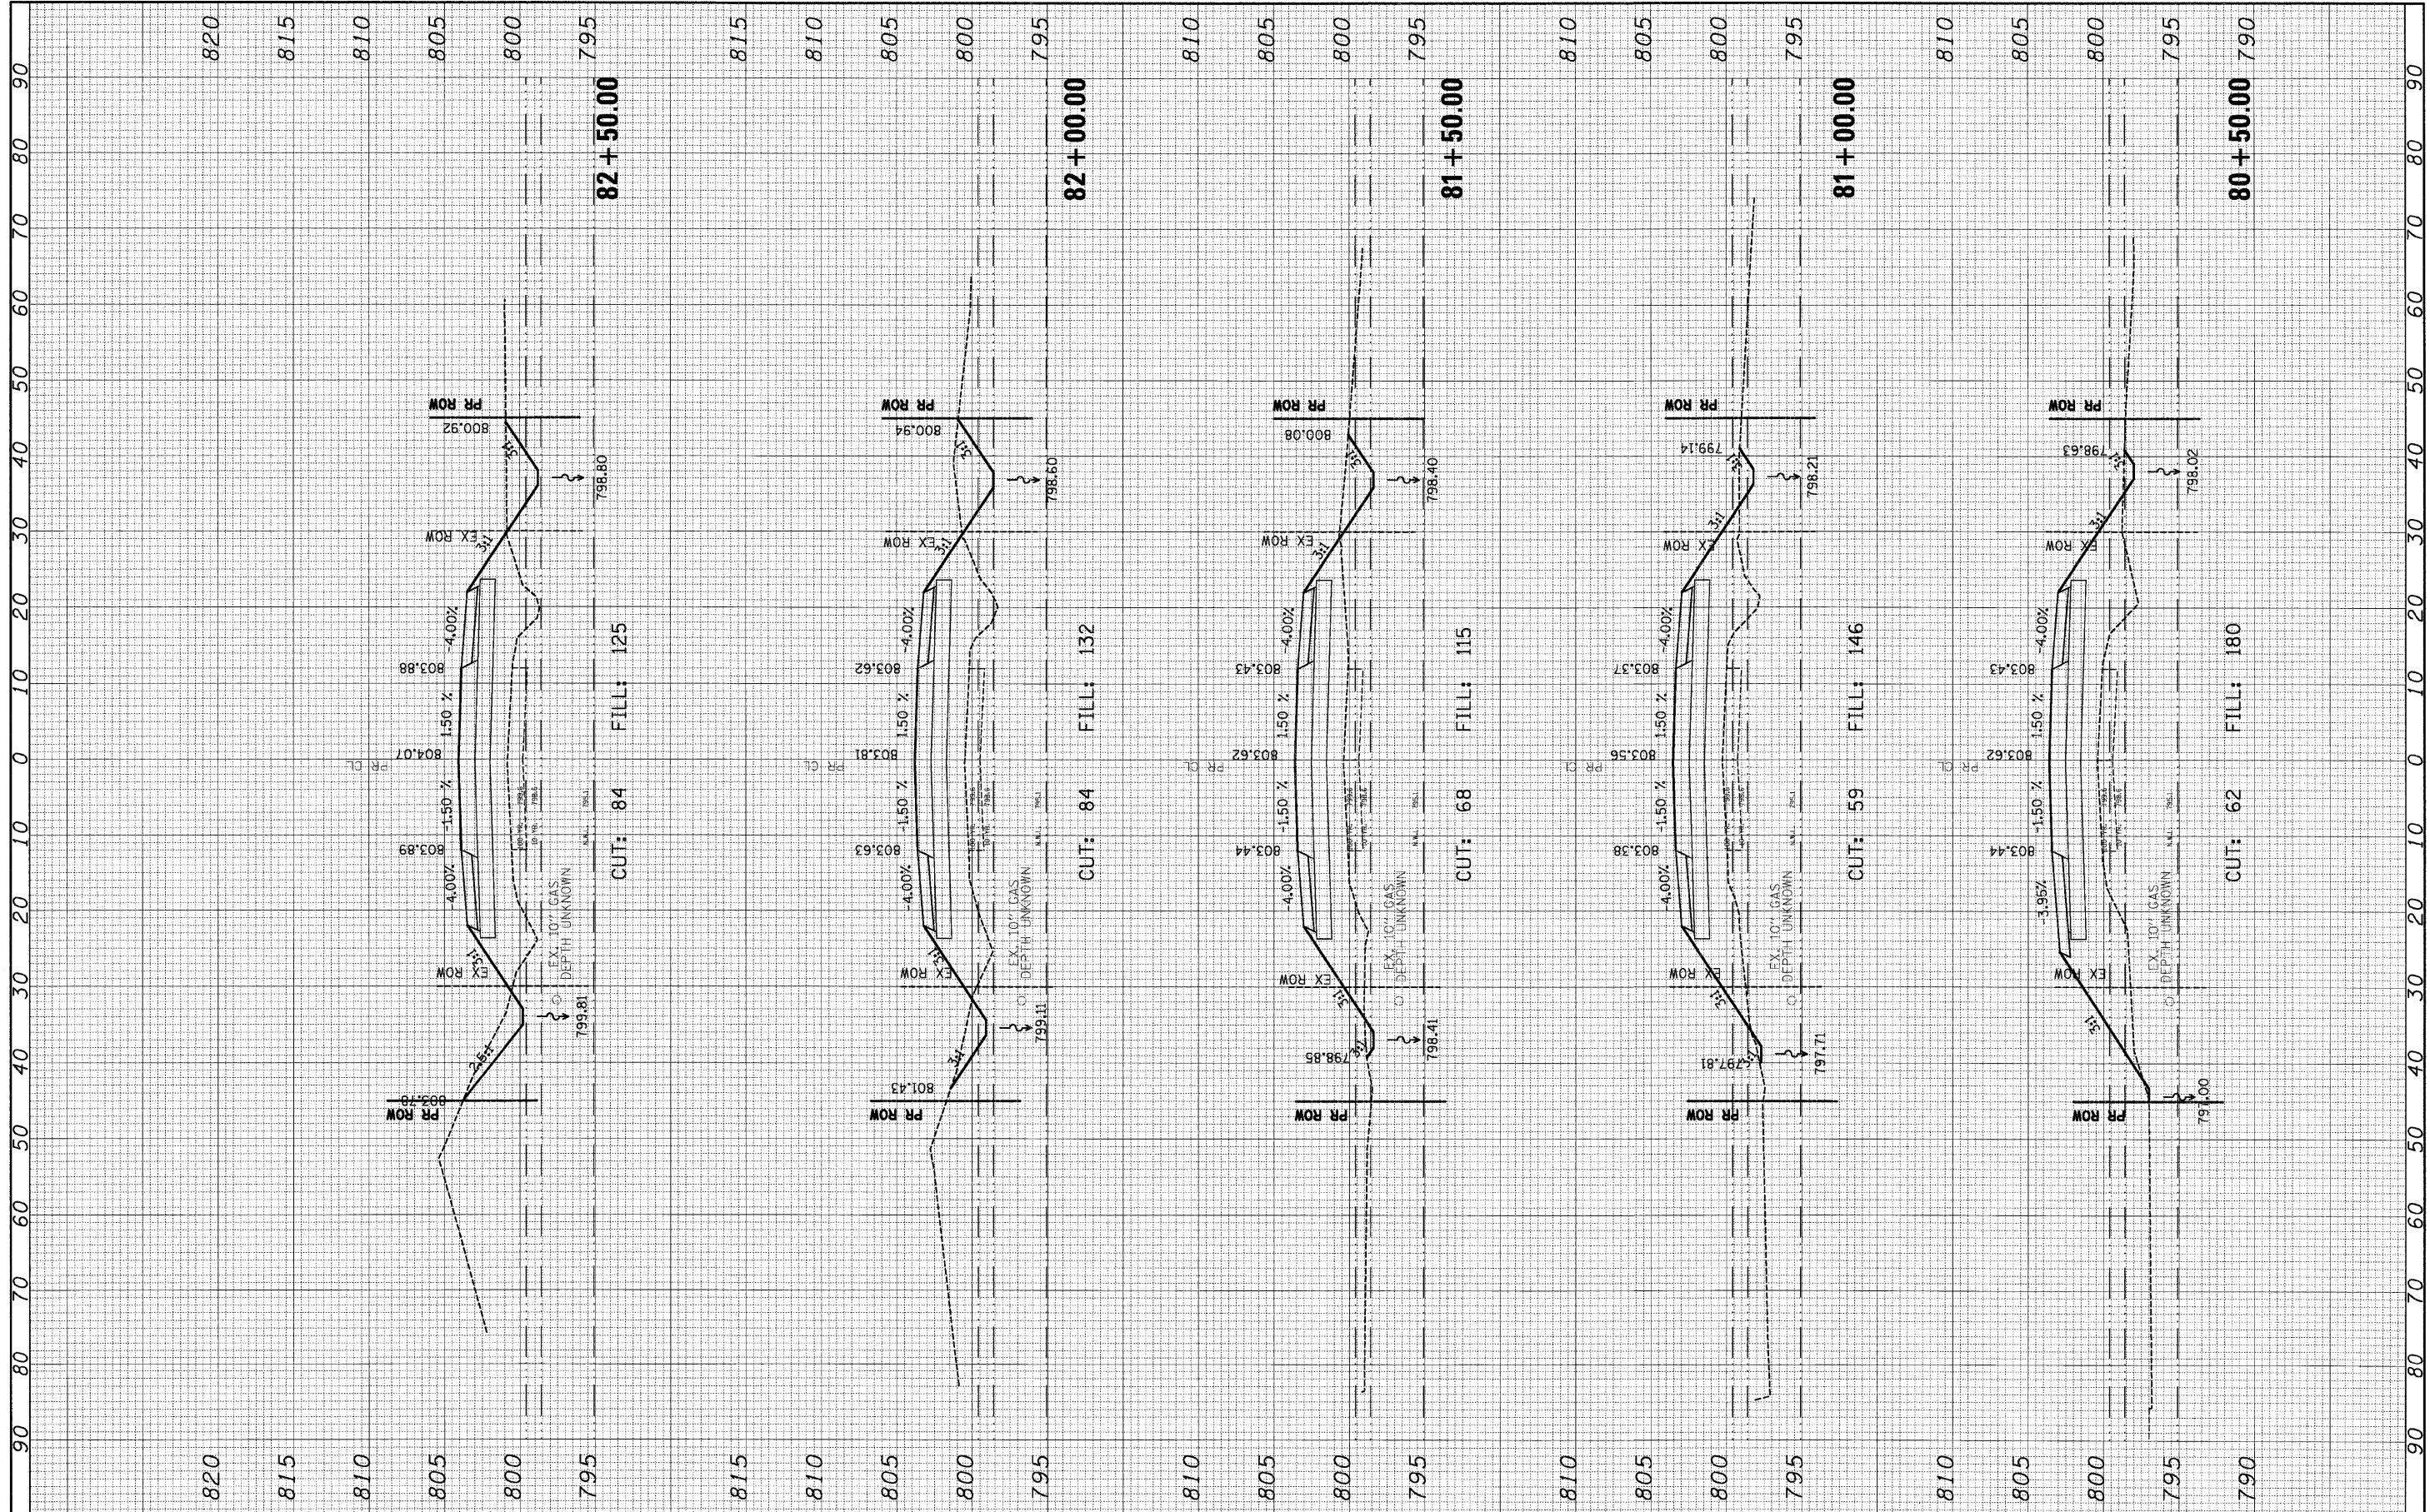

FILE NAME =
#FILE#

USER NAME = #USER#
PLOT SCALE = #SCALE#
PLOT DATE = 7/17/2008

DESIGNED - GJM	REVISED - 5/13/2008
CHECKED - EUL	REVISED - 7/18/2008
DRAWN - GJM	REVISED -
CHECKED - EUL	REVISED -

**STATE OF ILLINOIS
DEPARTMENT OF TRANSPORTATION**

CROSS SECTIONS

SCALE: 1"=10' H
1"=50' V

SHEET NO. 10 OF 13 SHEETS STA. 80+50.00 TO STA. 82+50.00

F.A. RTE.	SECTION	COUNTY	TOTAL SHEETS	SHEET NO.
324	23B-1	MCHENRY	97	94
FED. ROAD DIST. NO.			ILLINOIS FED. AID PROJECT	
			CONTRACT NO. 62892	