


FINAL SURVEY BY DATE
 SURVEYED BY
 NOTE BOOK NO.
 TEMPLATE AREAS CHECKED

ORIGINAL SURVEY BY DATE
 SURVEYED BY
 NOTE BOOK NO.
 TEMPLATE AREAS CHECKED

F.A.I. RTE. 94/90	SECTION •	COUNTY COOK	TOTAL SHEETS 27	SHEET NO. 26
FED. ROAD DIST. NO. 1 62990		ILLINOIS FED. AID PROJECT		

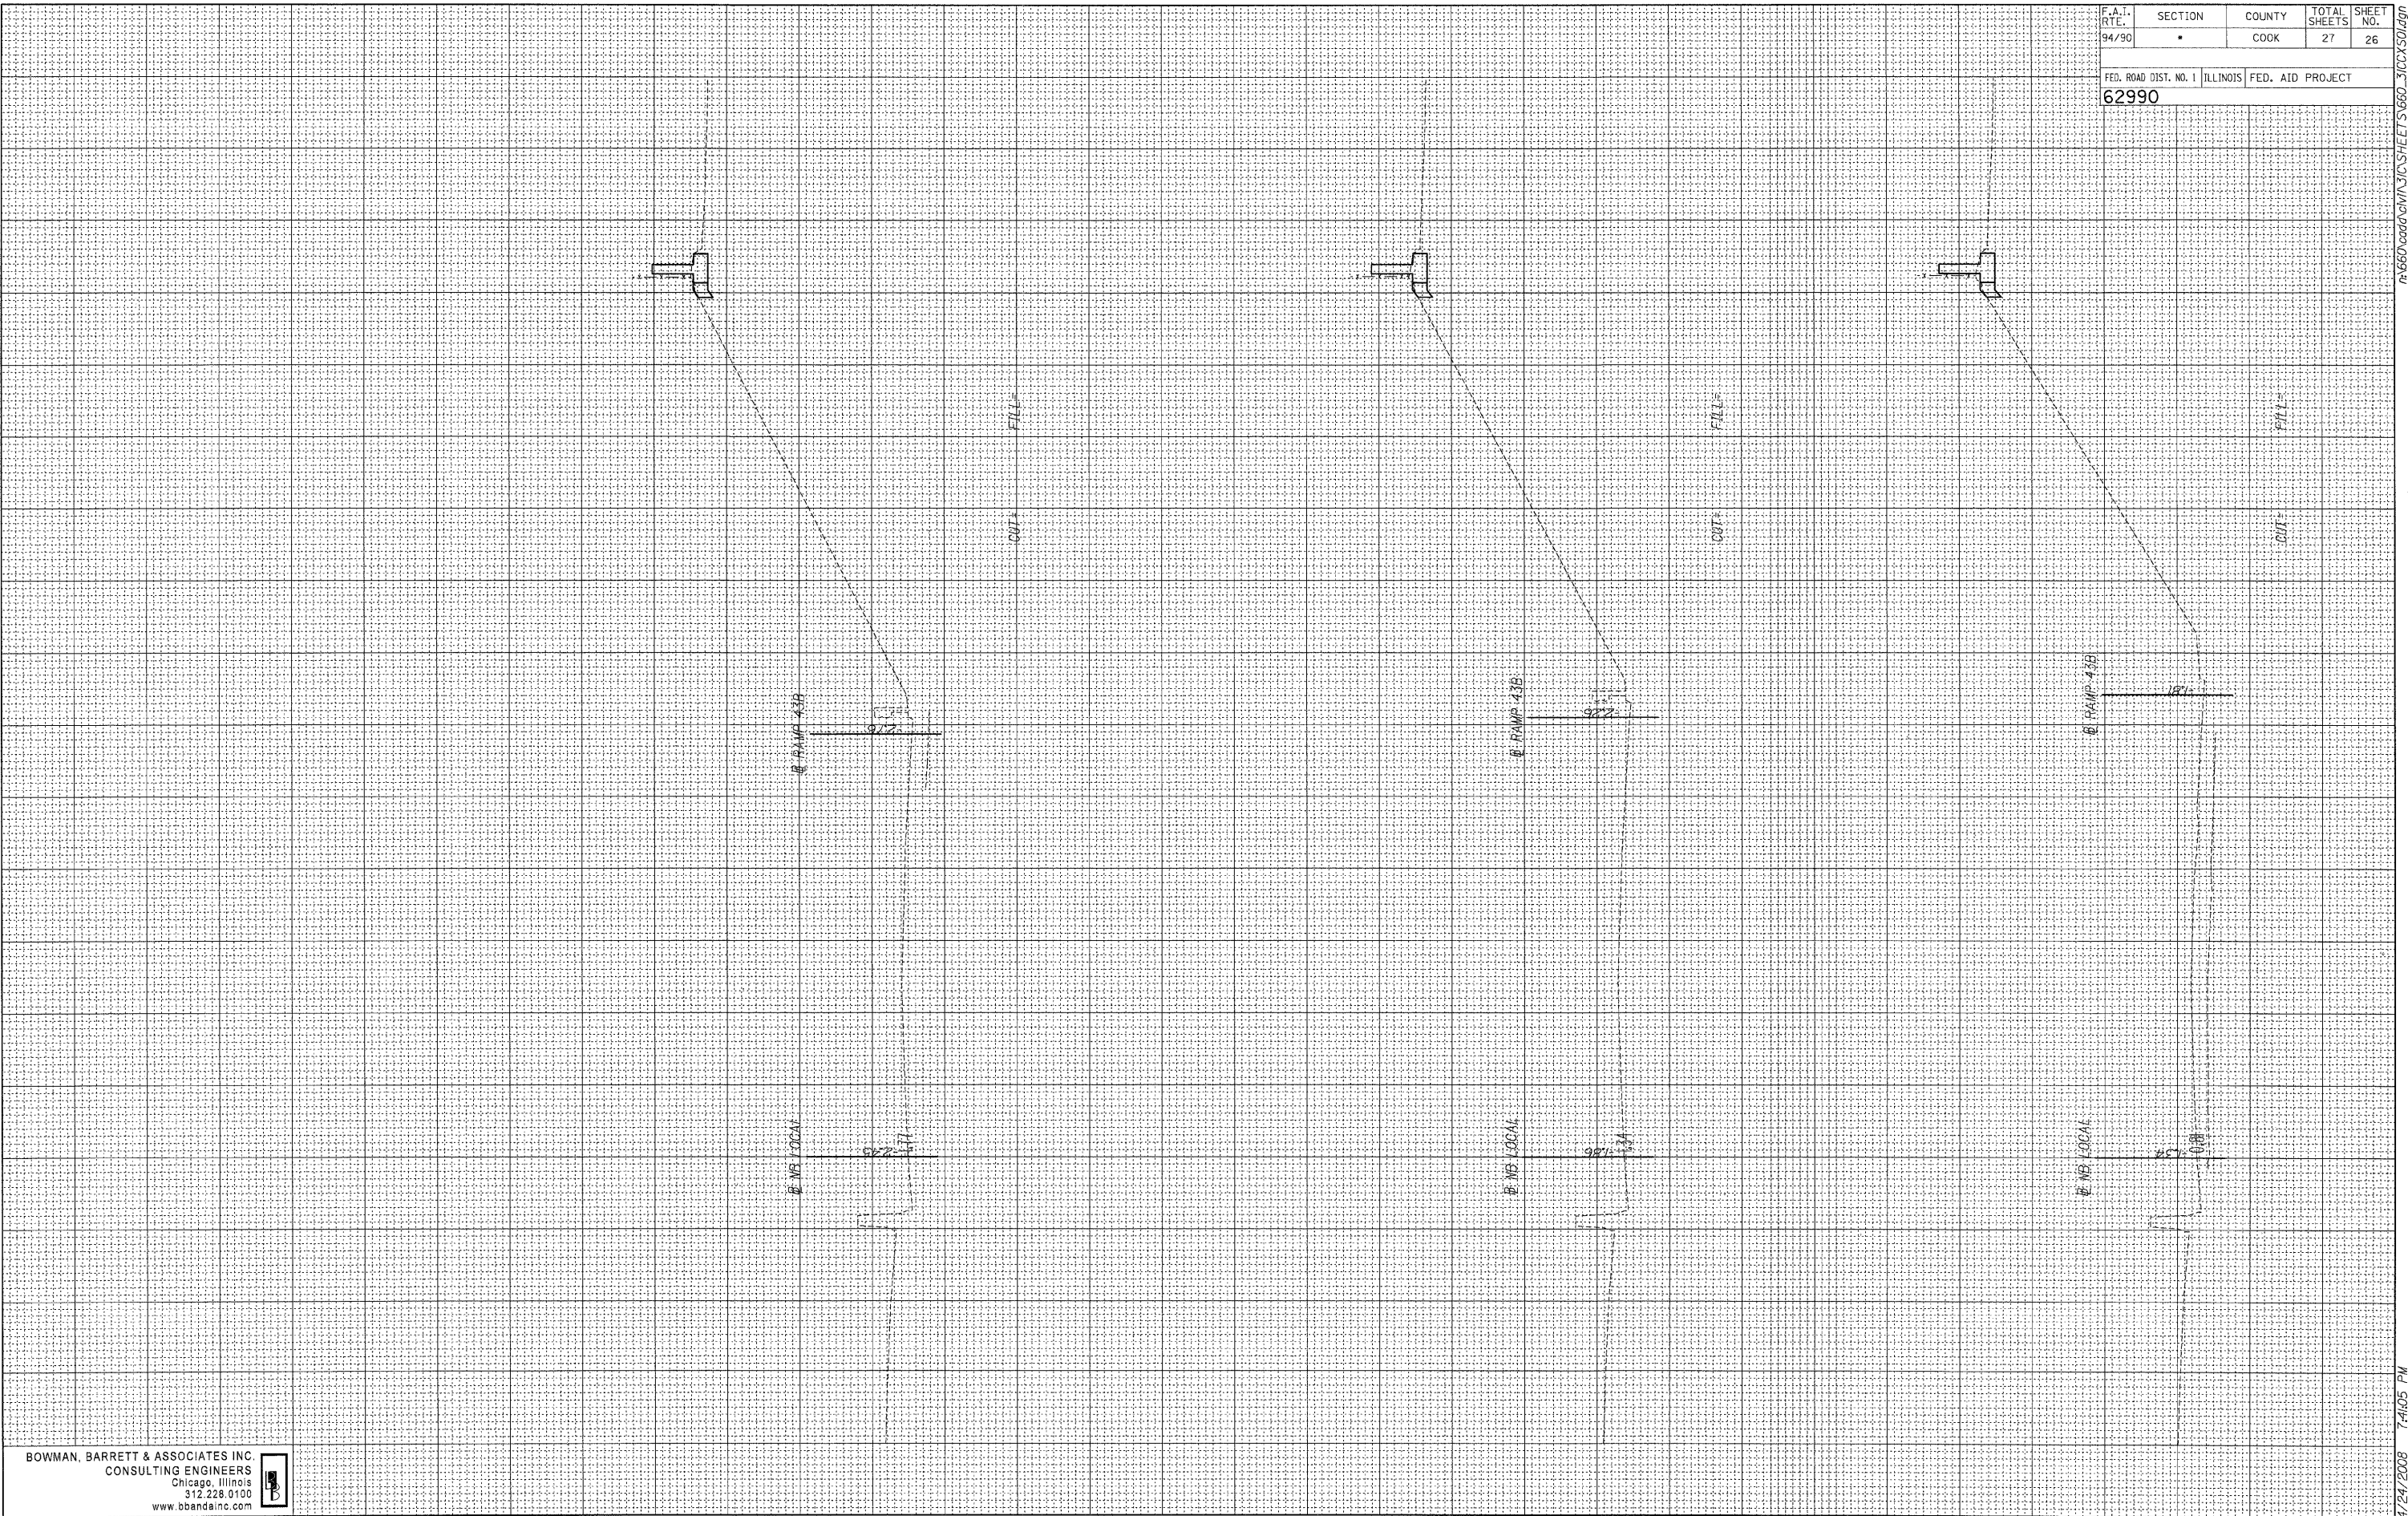

BOWMAN, BARRETT & ASSOCIATES INC.
 CONSULTING ENGINEERS
 Chicago, Illinois
 312.228.0100
 www.bbainc.com

