


FINAL SURVEY NOTE BOOK NO. _____
 SURVEYED BY _____ DATE _____
 TEMPLATE AREAS CHECKED _____

ORIGINAL SURVEY NOTE BOOK NO. _____
 SURVEYED BY _____ DATE _____
 TEMPLATE AREAS CHECKED _____

F.A.I. RTE. 94/90	SECTION •	COUNTY COOK	TOTAL SHEETS 27	SHEET NO. 27
FED. ROAD DIST. NO. 1		ILLINOIS	FED. AID PROJECT 62990	

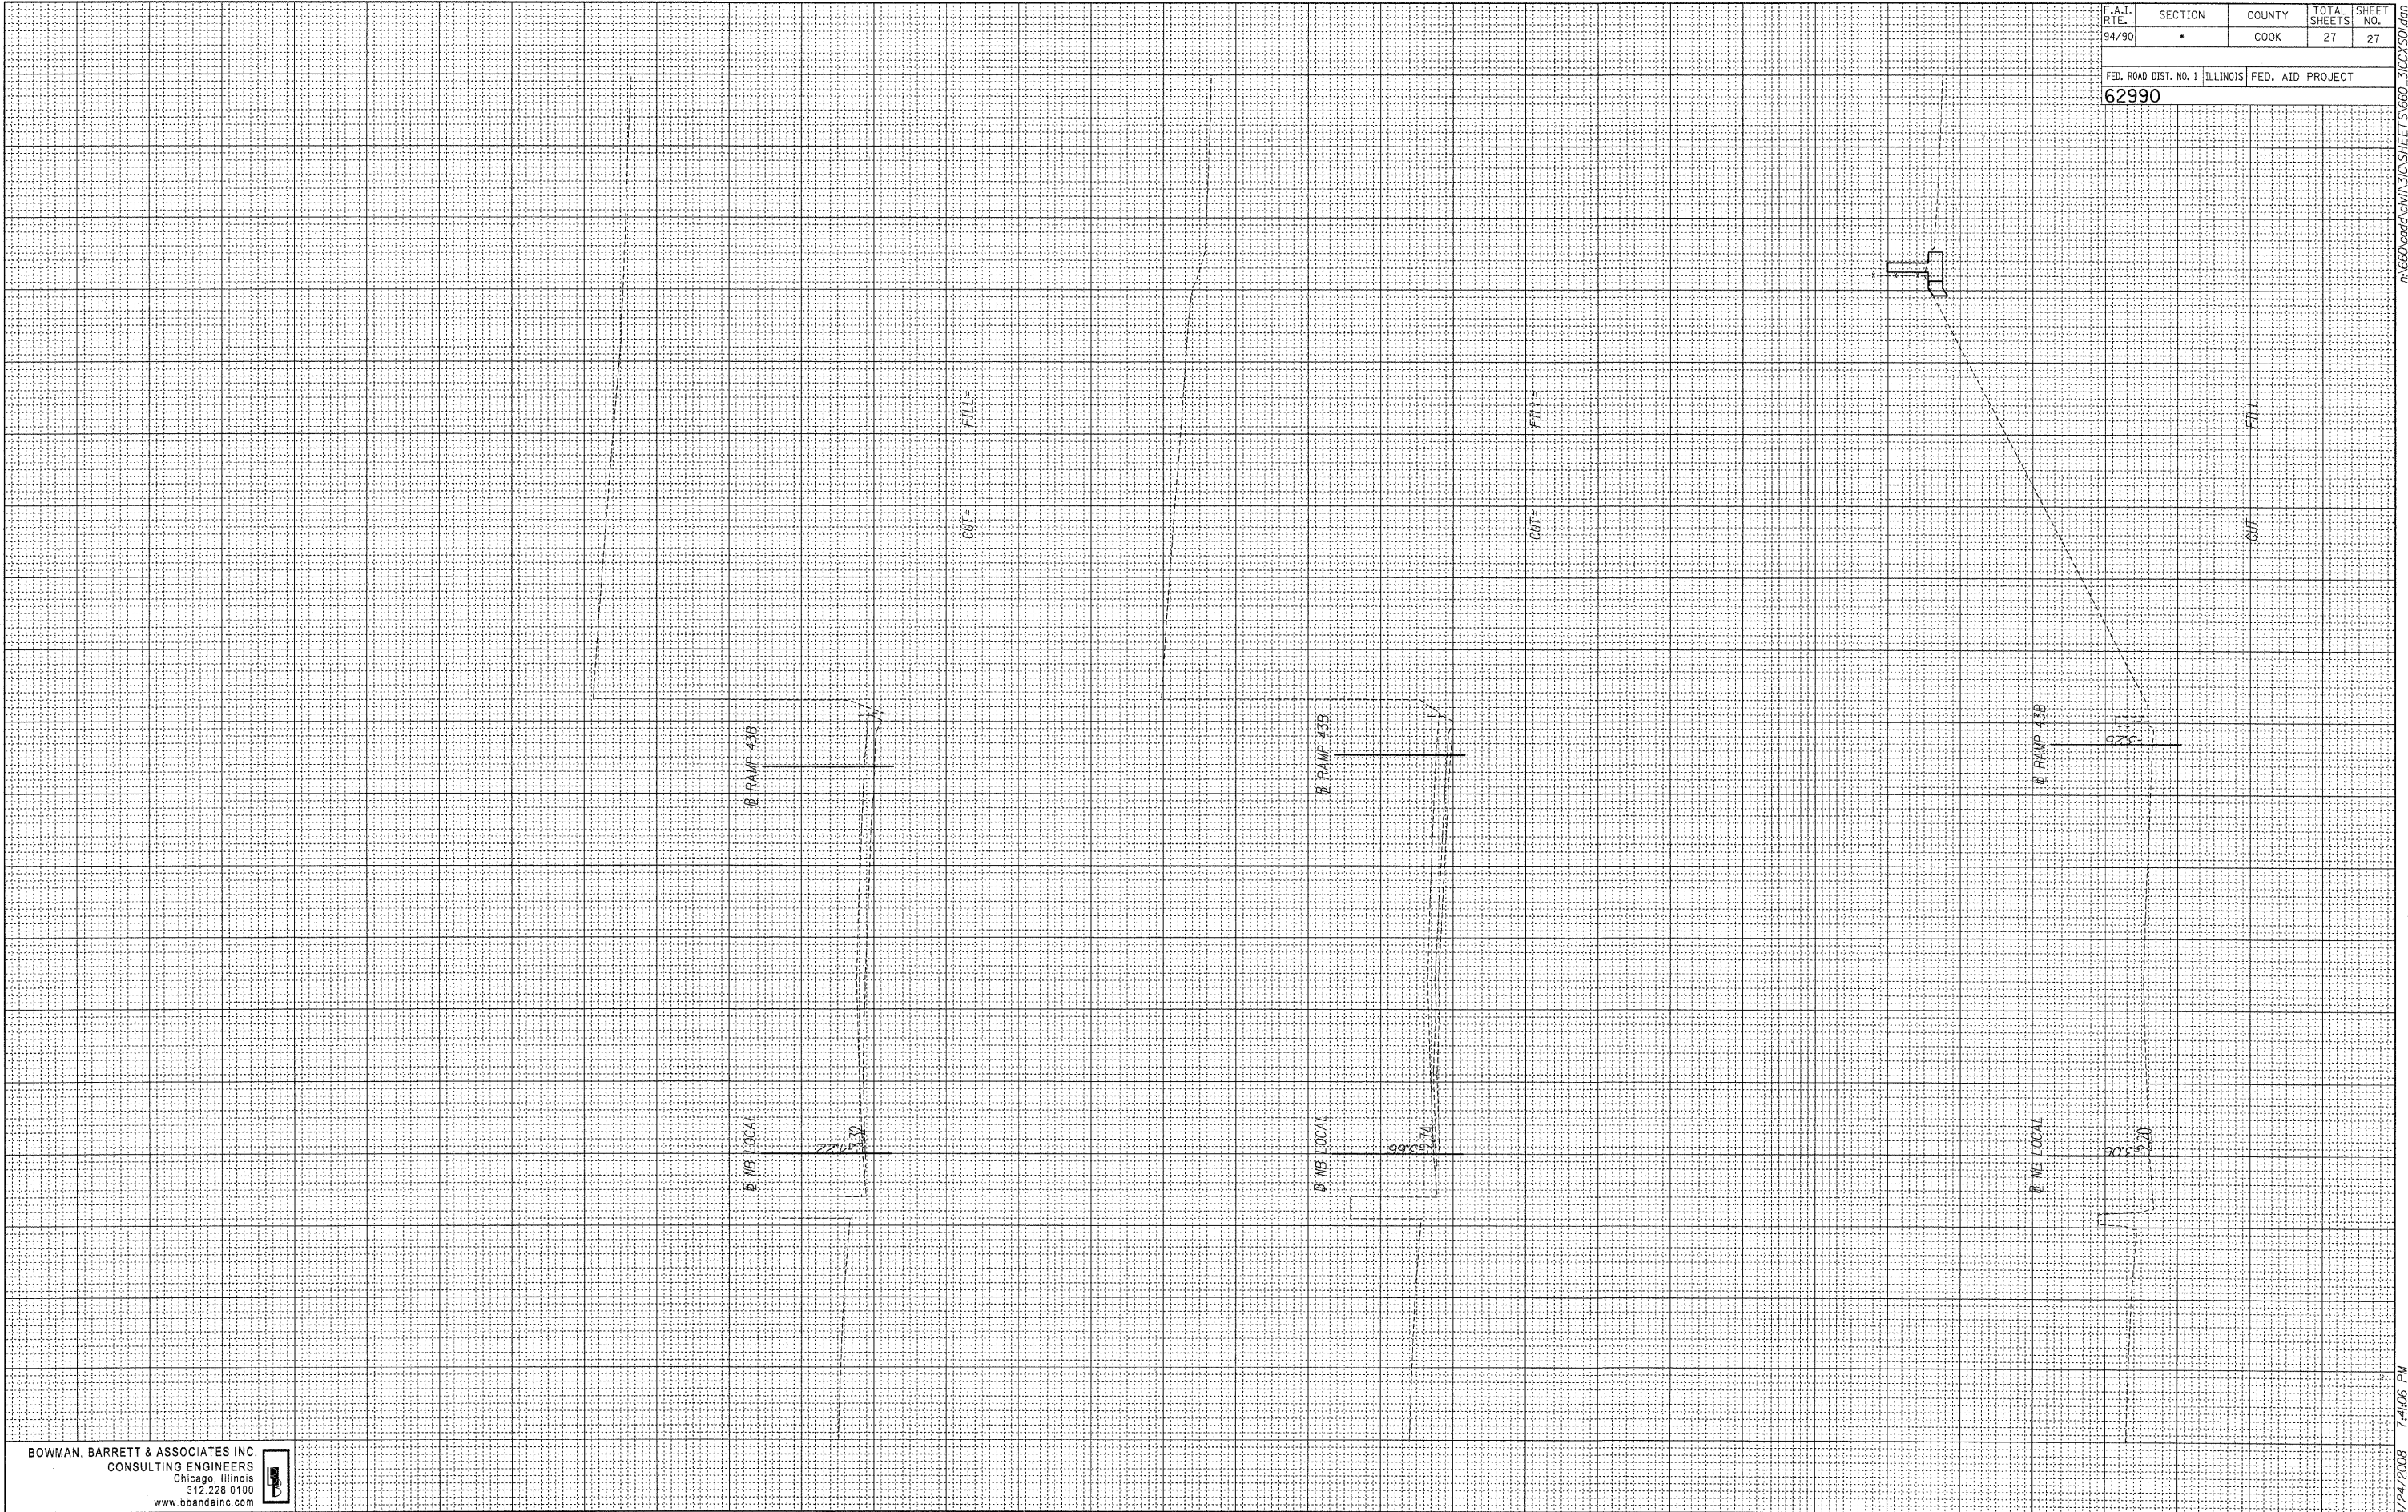

BOWMAN, BARRETT & ASSOCIATES INC.
 CONSULTING ENGINEERS
 Chicago, Illinois
 312.228.0100
 www.bbandainc.com



4/24/2008 7:40:06 PM