


PLAN	DESIGNED	BY	DATE
	PLOTTED		
	CHECKED		
	NO. _____		

PROFILE	DESIGNED	BY	DATE
	PLOTTED		
	CHECKED		
	NO. _____		

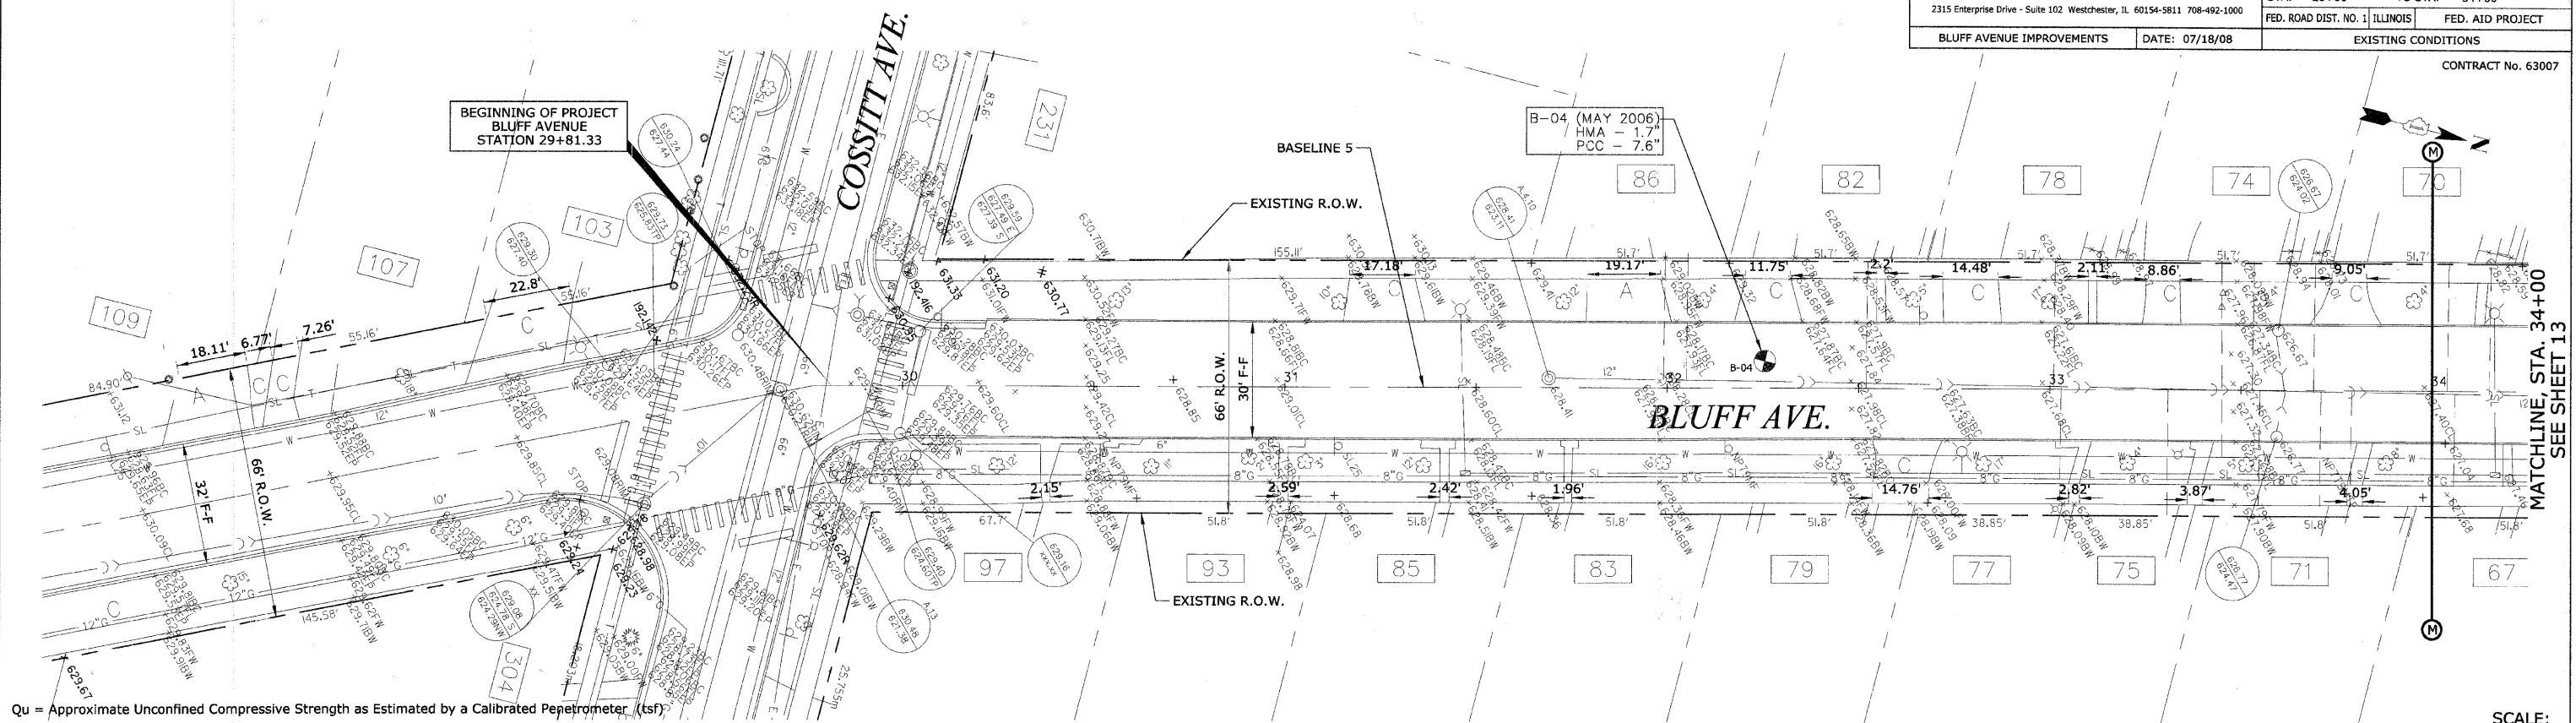

Qu = Approximate Unconfined Compressive Strength as Estimated by a Calibrated Peppetrometer (tsf)  
 N = Standard Penetration Test Blow Count (blows / 12 in.)  
 %w = Moisture Content

SCALE:  
 1"=20' H  
 1"=2' V

