
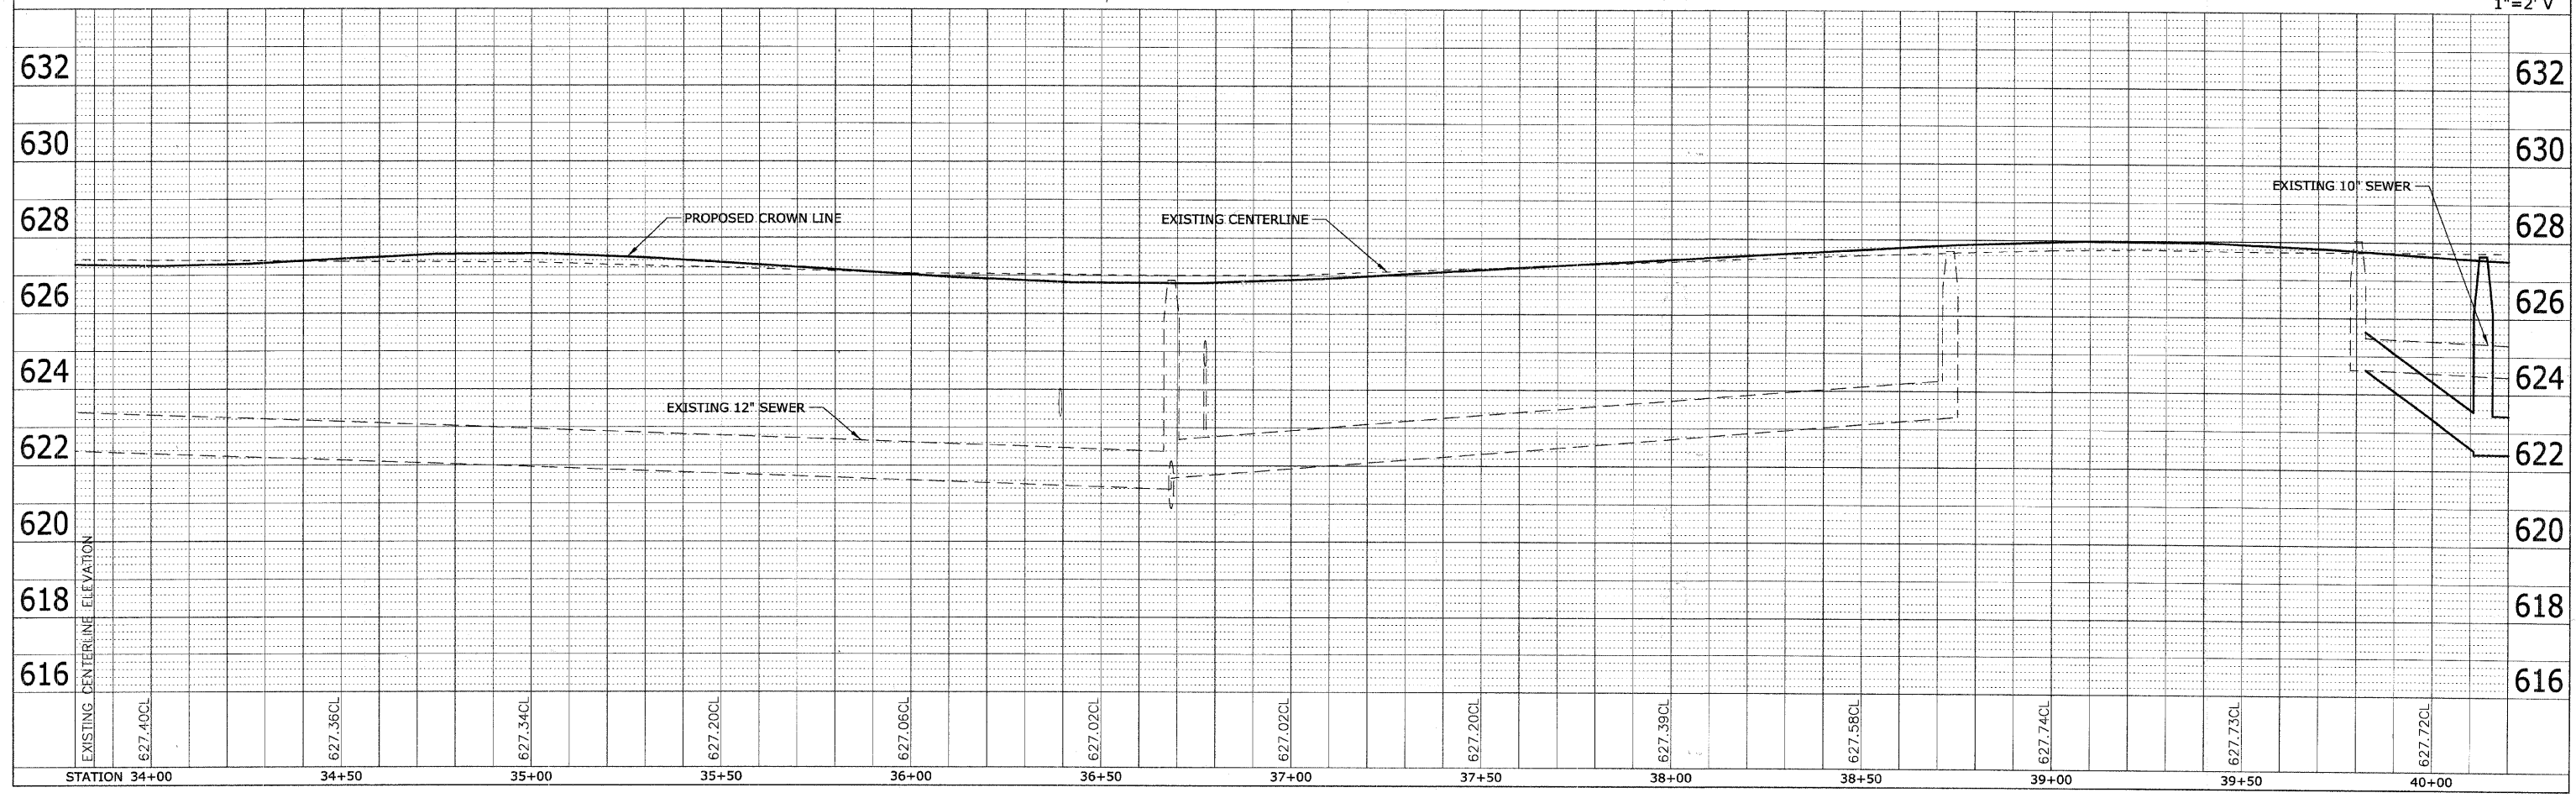


NOTES:

- SANITARY SEWER SERVICE LATERALS AND DRAINAGE STRUCTURE LATERALS SHALL BE CONNECTED TO THE ASSOCIATED SEWER AT MANHOLE STRUCTURES, OR AT WYE OR TEE CONNECTIONS. THE EXACT LOCATION OF EACH SEWER SERVICE LATERAL SHALL BE CONFIRMED IN THE FIELD.
- SEWER LENGTHS LISTED CENTER OF STRUCTURE TO CENTER OF STRUCTURE. SEWER SLOPES CALCULATED END OF PIPE TO END OF PIPE.

HEUER AND ASSOCIATES		F.A.U. RTE.	SECTION	COUNTY	TOTAL SHEETS	SHEET No.
Consulting Engineers		1004	00-00079-01-FP	COOK	46	22
2315 Enterprise Drive - Suite 102 Westchester, IL 60154-9811 708-492-1000		STA. 34+00	TO STA. 39+60	FED. ROAD DIST. NO. 1 ILLINOIS		
BLUFF AVENUE IMPROVEMENTS		DATE: 07/18/08		DRAINAGE AND UTILITY IMPROVEMENTS		

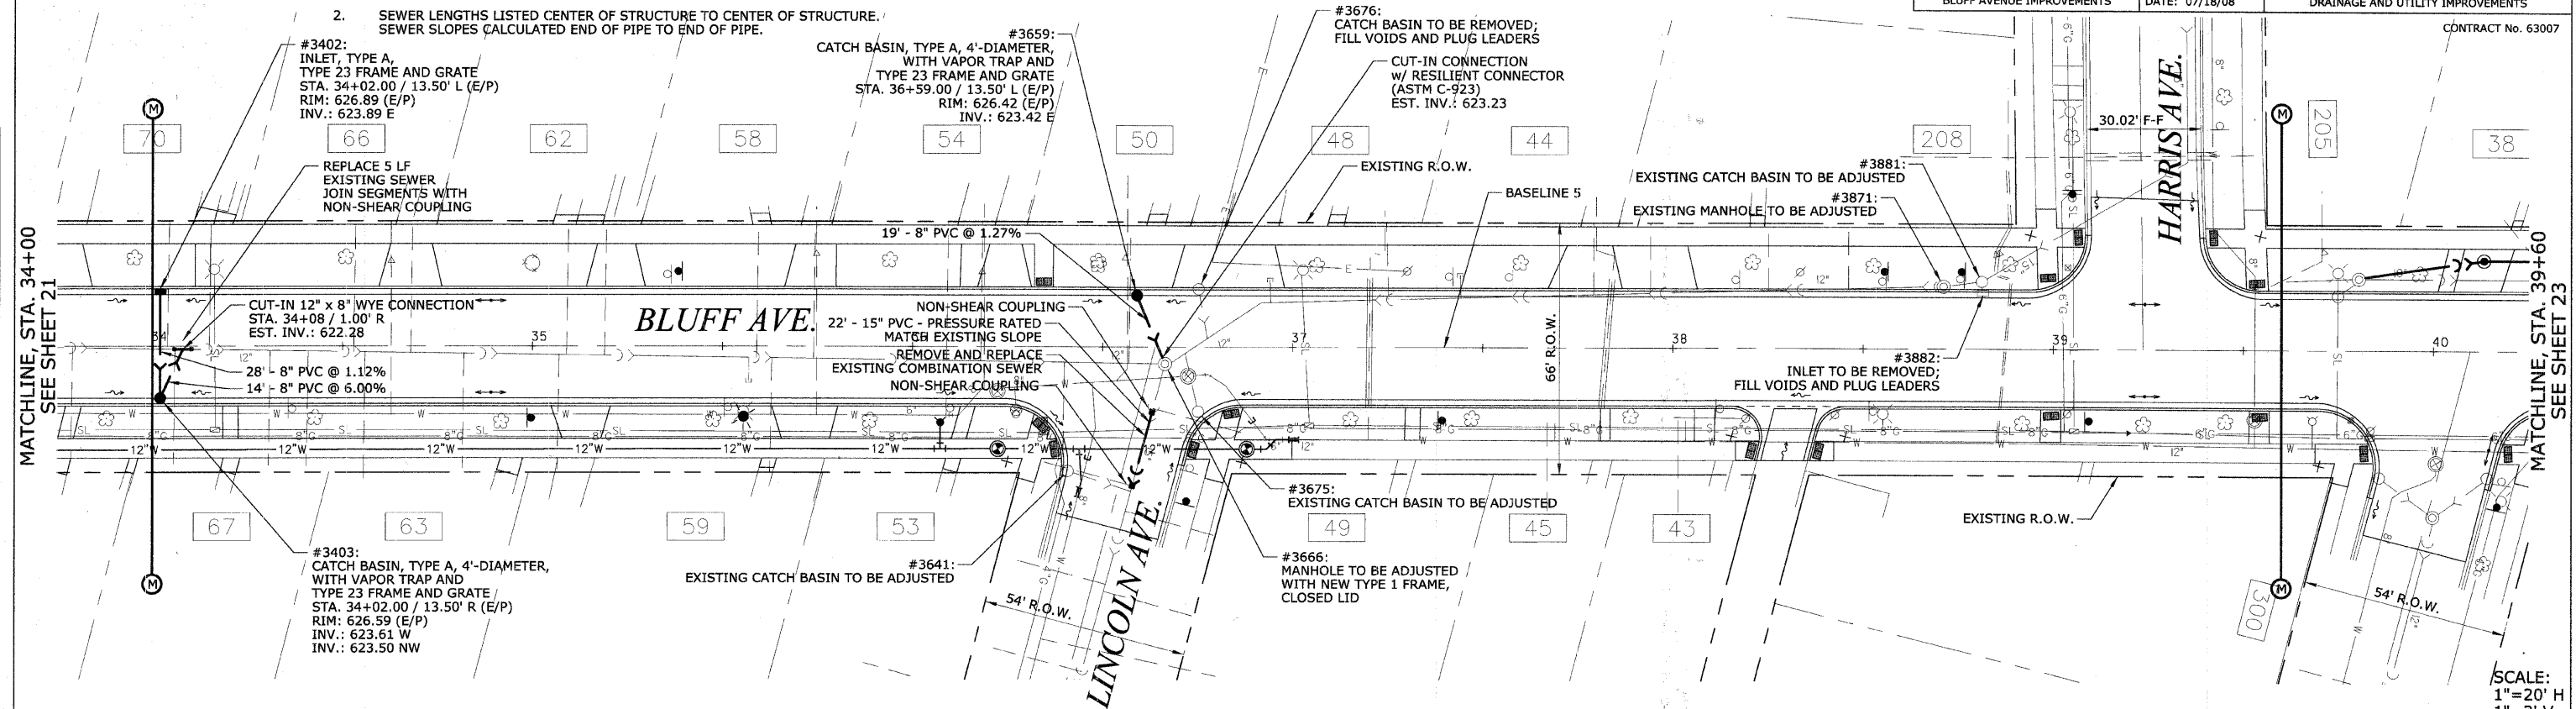

DATE	BY	PLANNED	PROPOSED
		PLAN	PROFILE
		NOTE BOOK	NOTE BOOK
		NO. _____	NO. _____
		FILE NAME	FILE NAME

DATE	BY	PROPOSED	PROPOSED
		PROFILE	PROFILE
		NOTE BOOK	NOTE BOOK
		NO. _____	NO. _____
		FILE NAME	FILE NAME