


NOTES:


- SANITARY SEWER SERVICE LATERALS AND DRAINAGE STRUCTURE LATERALS SHALL BE CONNECTED TO THE ASSOCIATED SEWER AT MANHOLE STRUCTURES, OR AT WYE OR TEE CONNECTIONS. THE EXACT LOCATION OF EACH SEWER SERVICE LATERAL SHALL BE CONFIRMED IN THE FIELD. CATCH BASIN TO BE REMOVED; FILL VOIDS AND PLUG LEADERS
- SEWER LENGTHS LISTED CENTER OF STRUCTURE TO CENTER OF STRUCTURE. SEWER SLOPES CALCULATED END OF PIPE TO END OF PIPE.

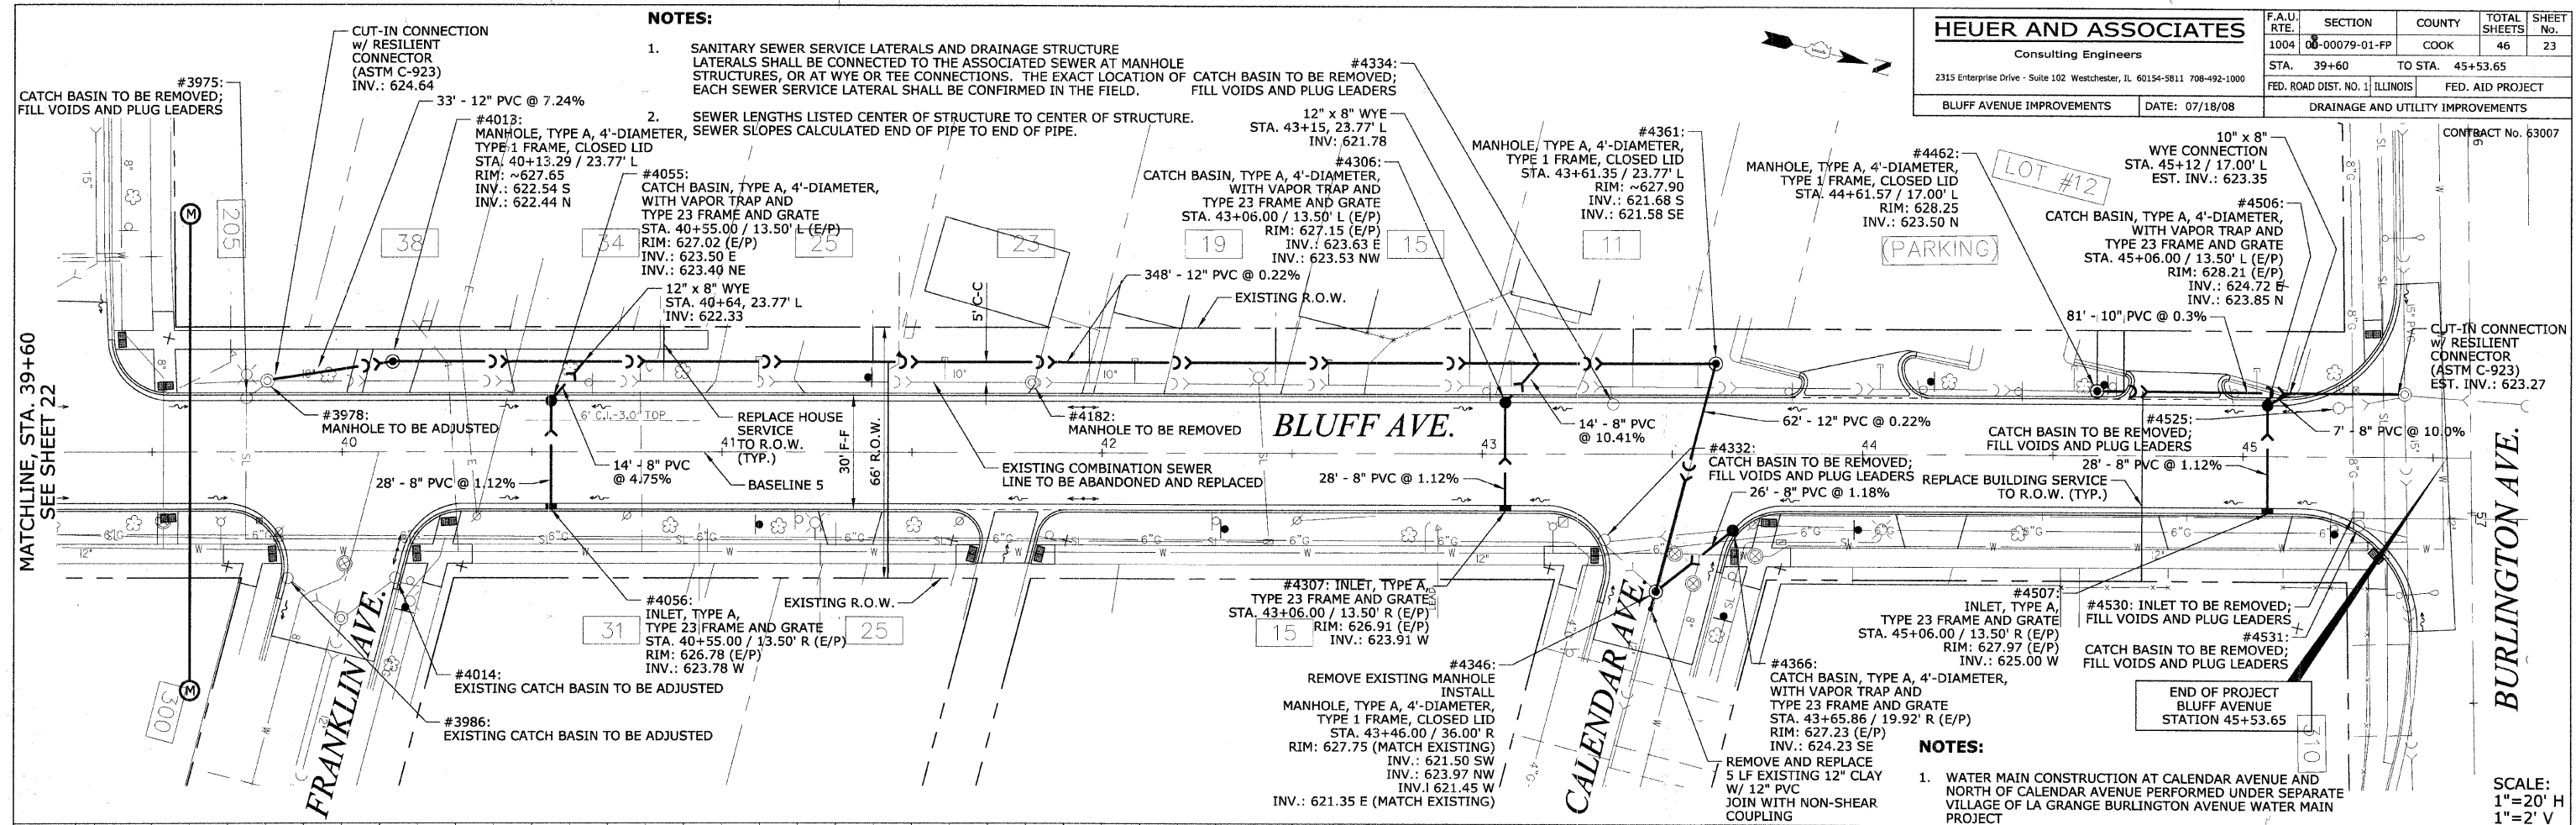

NOTES:

- WATER MAIN CONSTRUCTION AT CALENDAR AVENUE AND NORTH OF CALENDAR AVENUE PERFORMED UNDER SEPARATE VILLAGE OF LA GRANGE BURLINGTON AVENUE WATER MAIN PROJECT

SCALE:
 1"=20' H
 1"=2' V

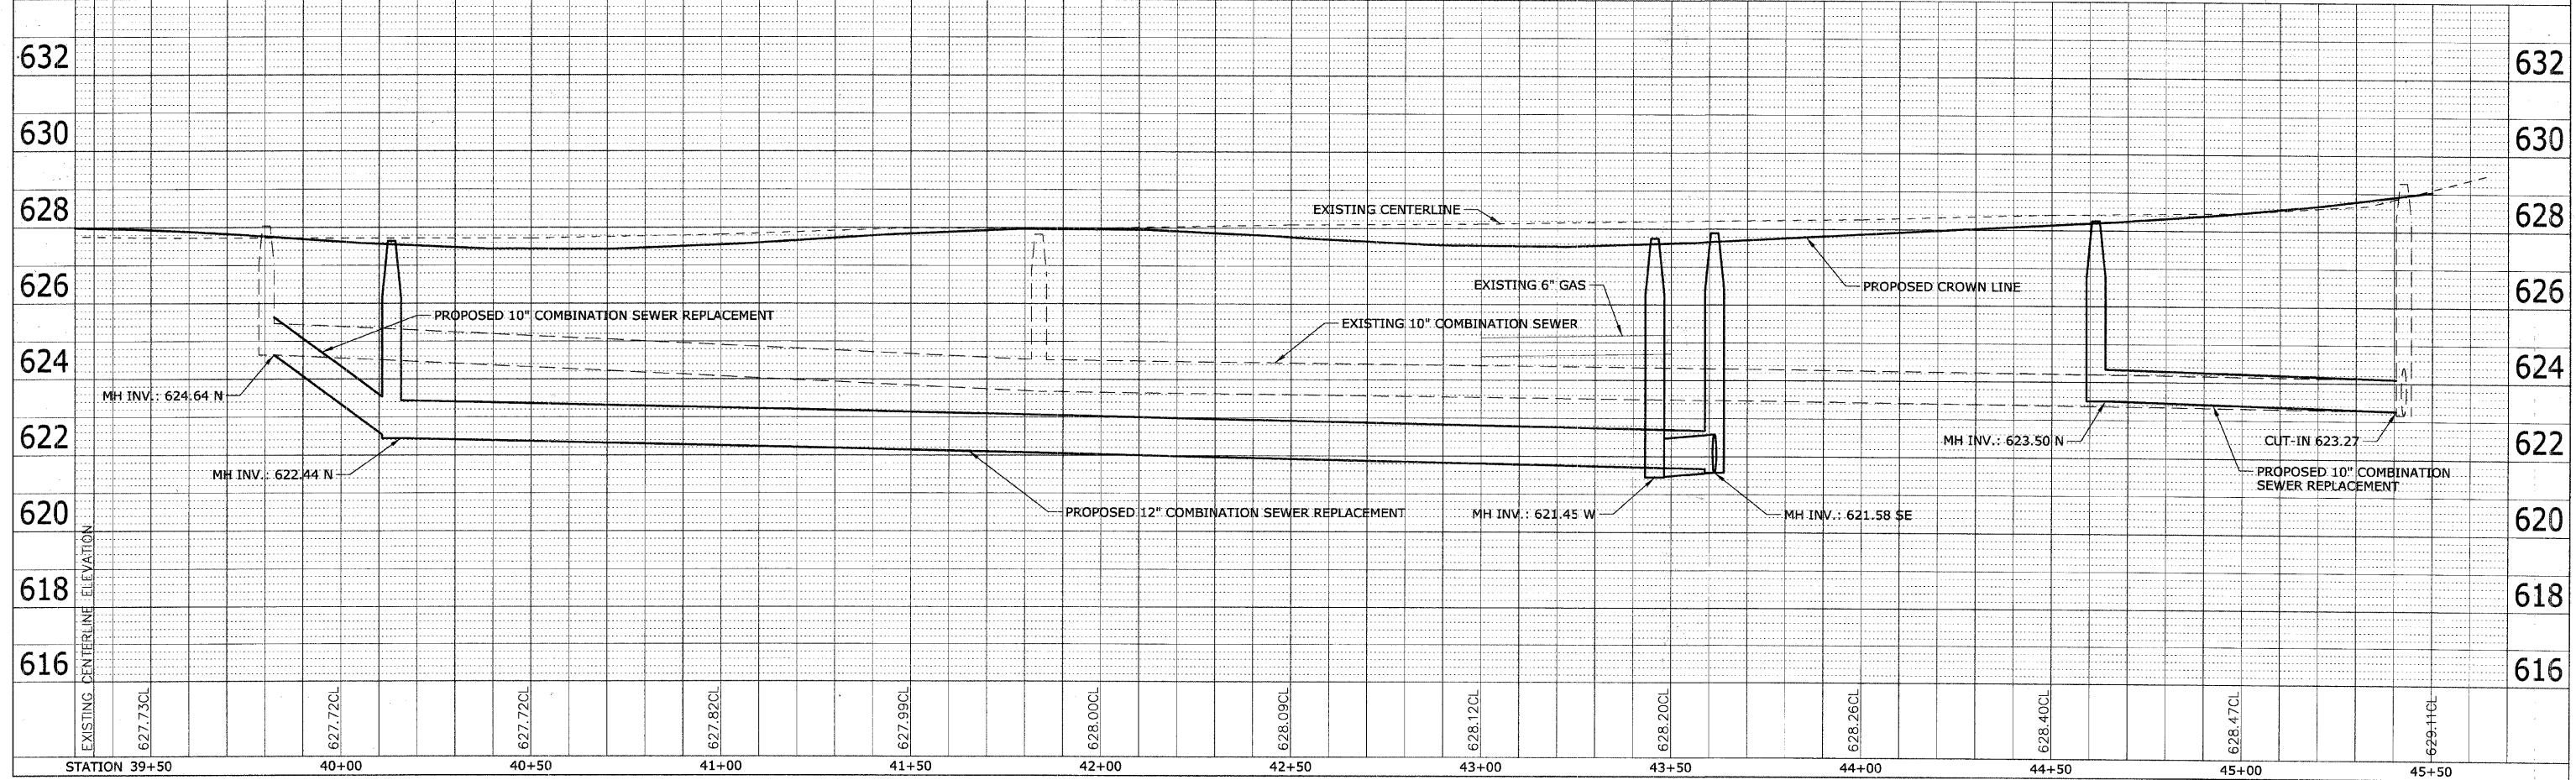

PLAN	REVISION	DATE
NO.	BY	
NO.	BY	
NO.	BY	

PROFILE	REVISION	DATE
NO.	BY	
NO.	BY	
NO.	BY	