


CONTRACT No. 63007

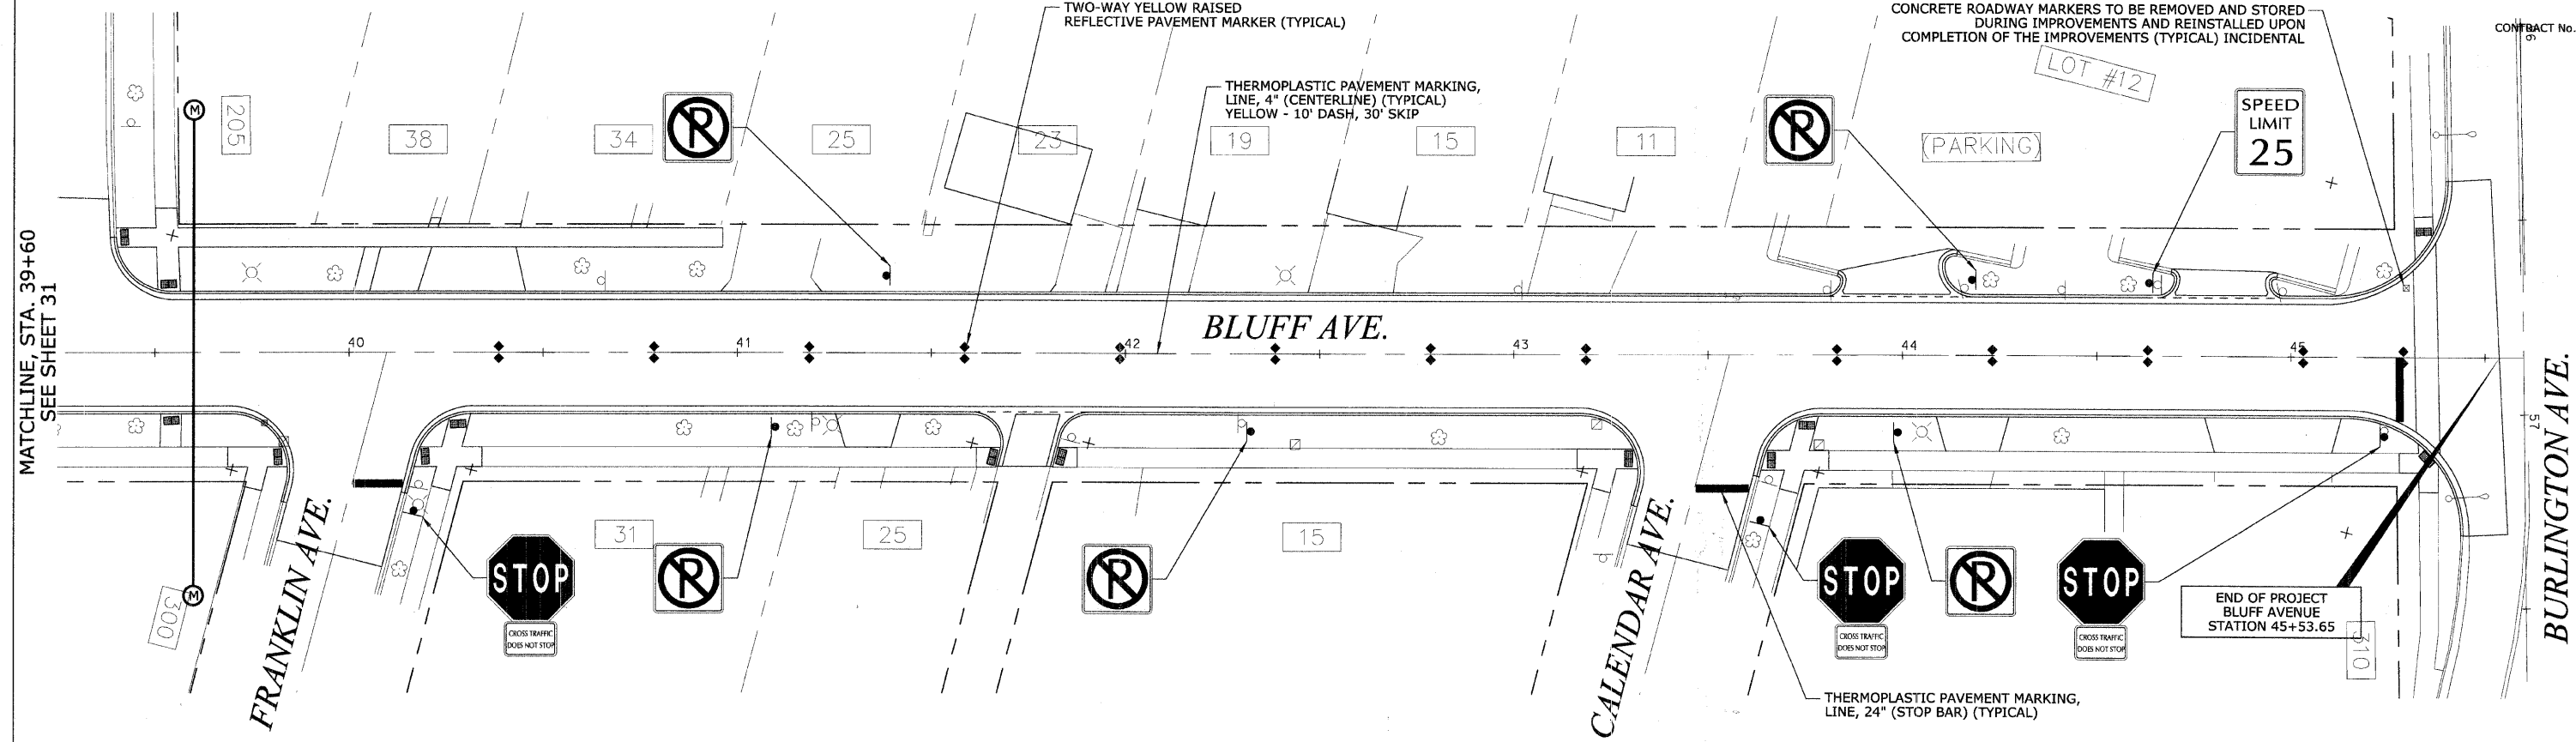

PLAN	DESIGNED	DATE
	BY	
	CHECKED	
	DATE	
	NO.	

PROFILE	DESIGNED	DATE
	BY	
	CHECKED	
	DATE	
	NO.	

REVISIONS	
NAME	DATE

ILLINOIS DEPARTMENT OF TRANSPORTATION
BLUFF AVENUE IMPROVEMENTS
STAGE 1
PAVEMENT MARKING, SIGNING
AND LANDSCAPING

SCALE: 1" = 20' H (Full Size)
 1" = 44' H (Tabloid)

DATE 07/18/2008

DRAWN BY H&A
 CHECKED BY PFH