


FINAL SURVEY	SURVEYED	DATE
NOTE BOOK	PROFITED	
NO.	AREAS	
	CHECKED	

ORIGINAL SURVEY	SURVEYED	DATE
NOTE BOOK	PROFITED	
NO.	AREAS	
	CHECKED	

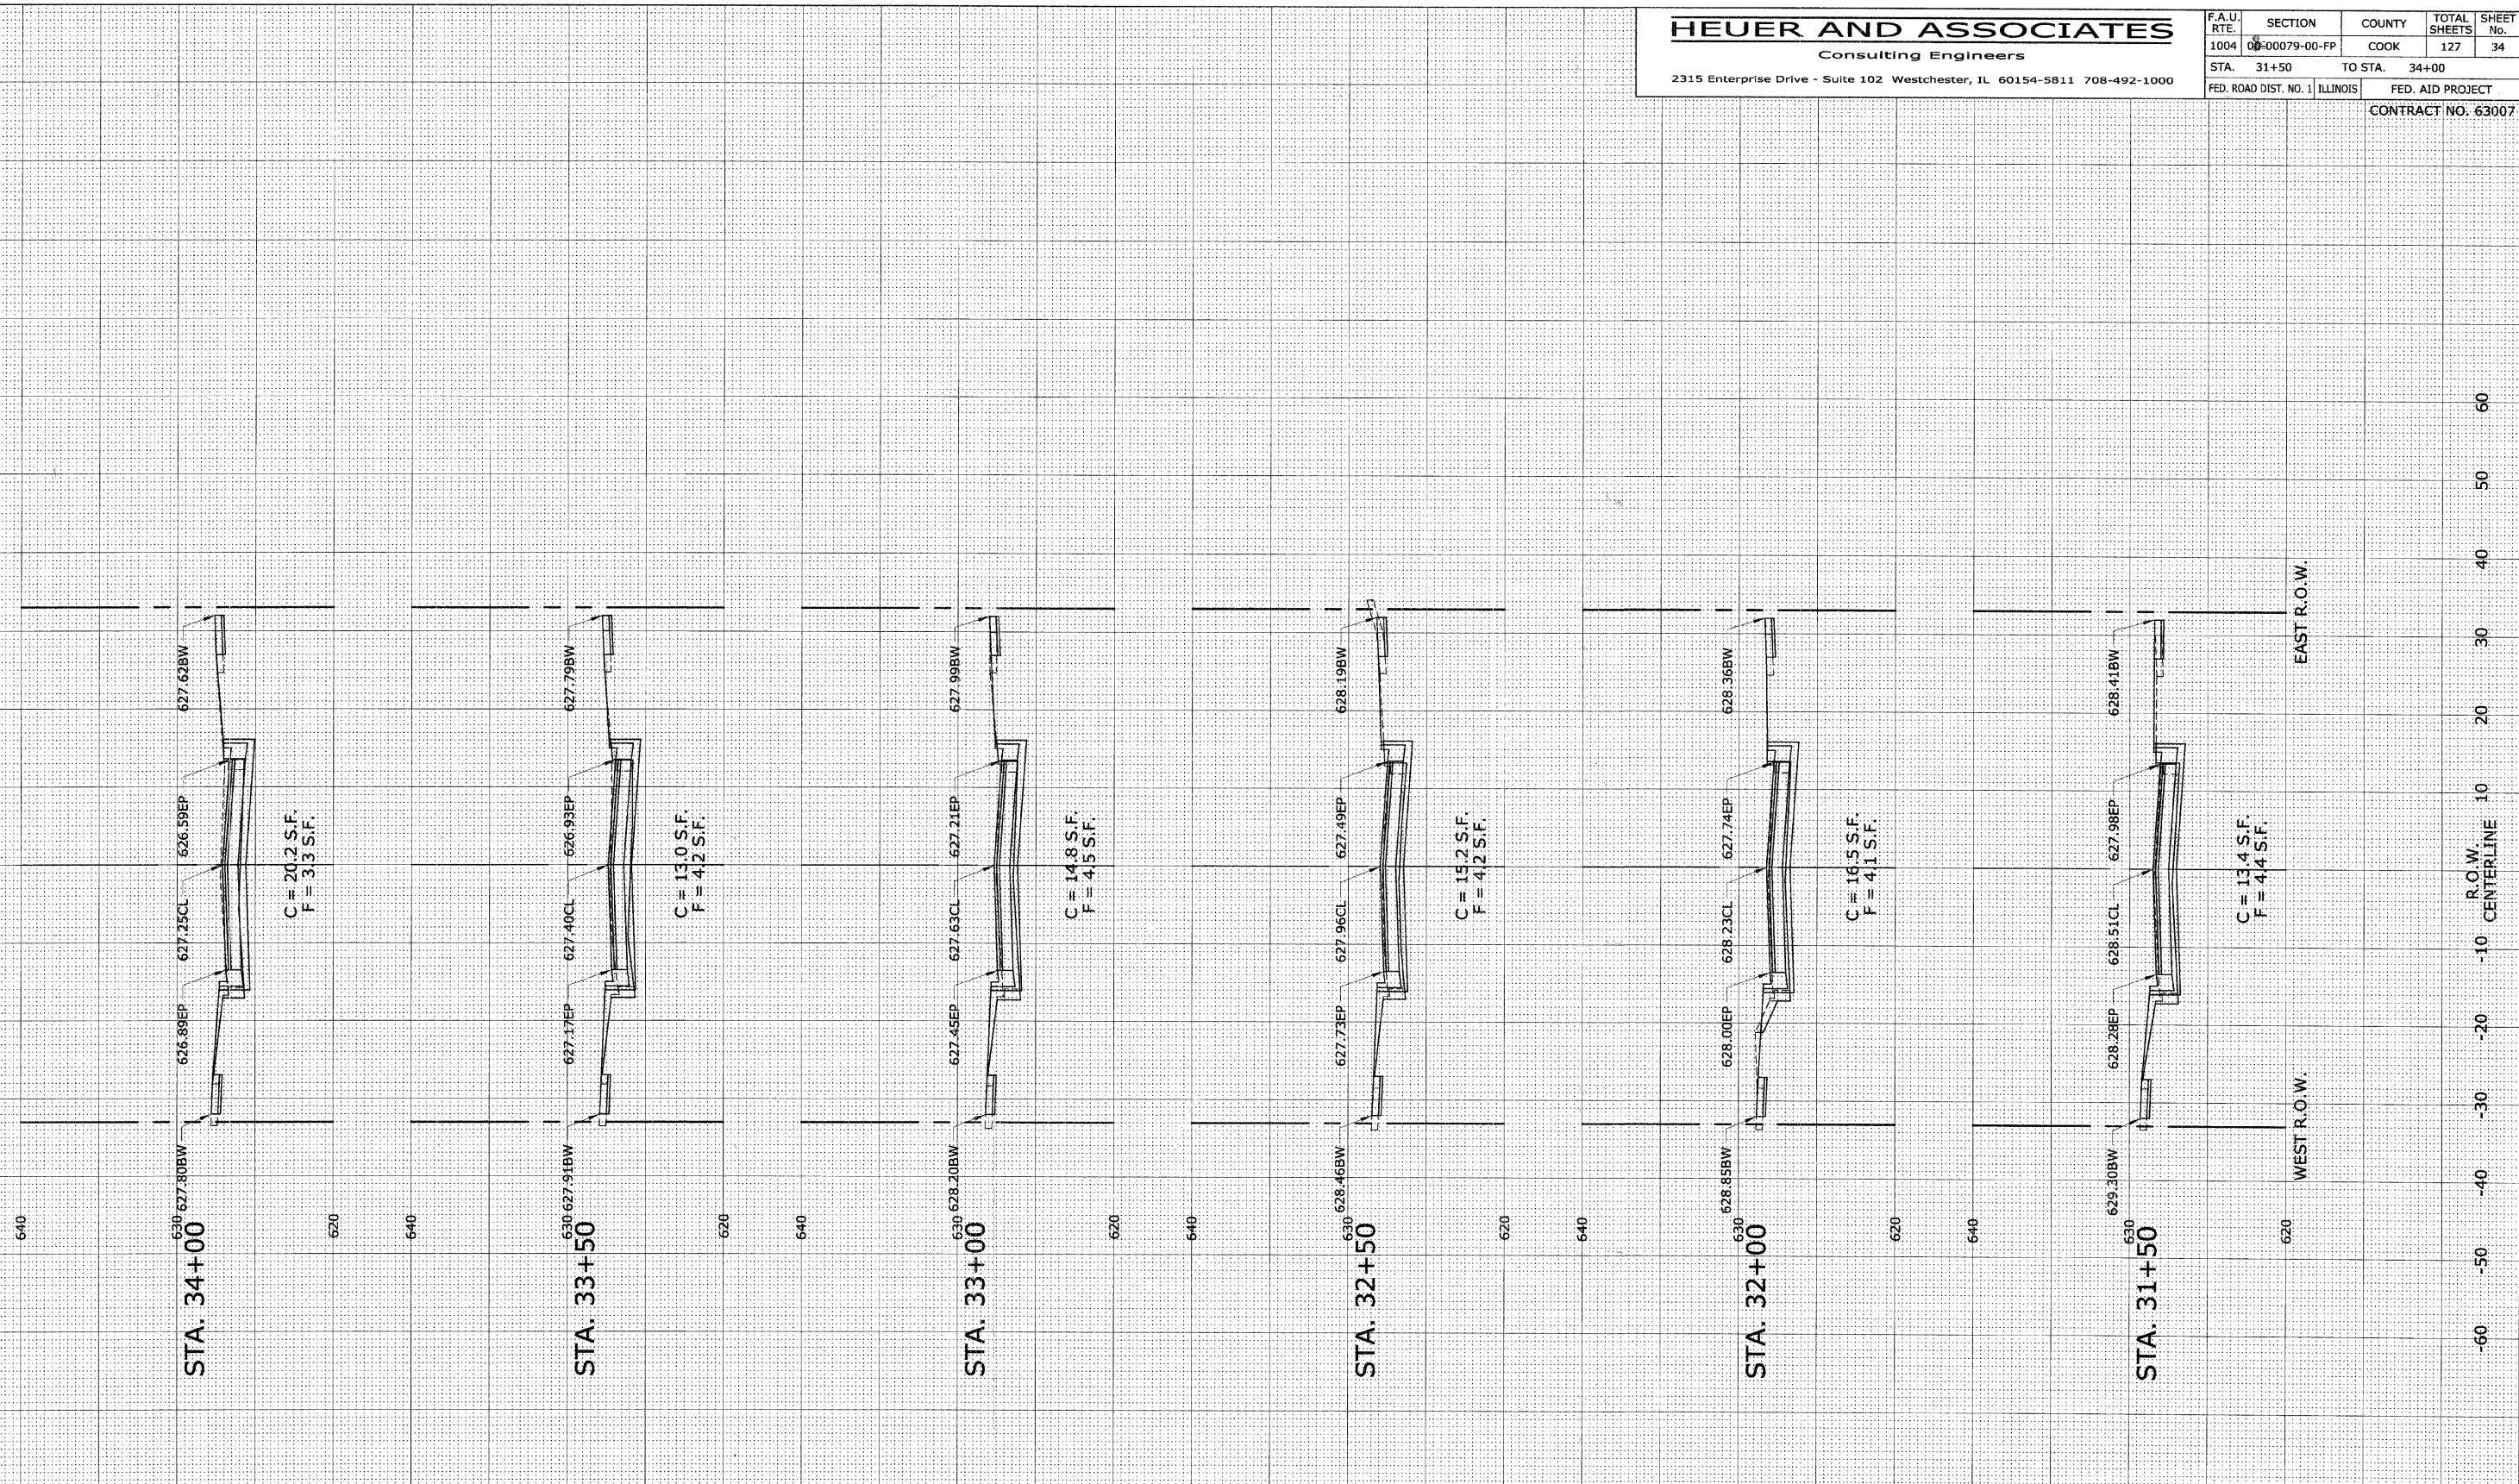

CROSS SLOPE INFORMATION	
PAVEMENT TYPE	TYPICAL SLOPE
ROADWAY	2%
SIDEWALK	2%
DRIVEWAY	6%

SCALE:
 1"=10' H
 1"=5' V