


FINAL SURVEY	DATE
PLOTTED	
NOTE BOOK	
AREAS CHECKED	
NO.	

ORIGINAL SURVEY	DATE
PLOTTED	
NOTE BOOK	
AREAS CHECKED	
NO.	

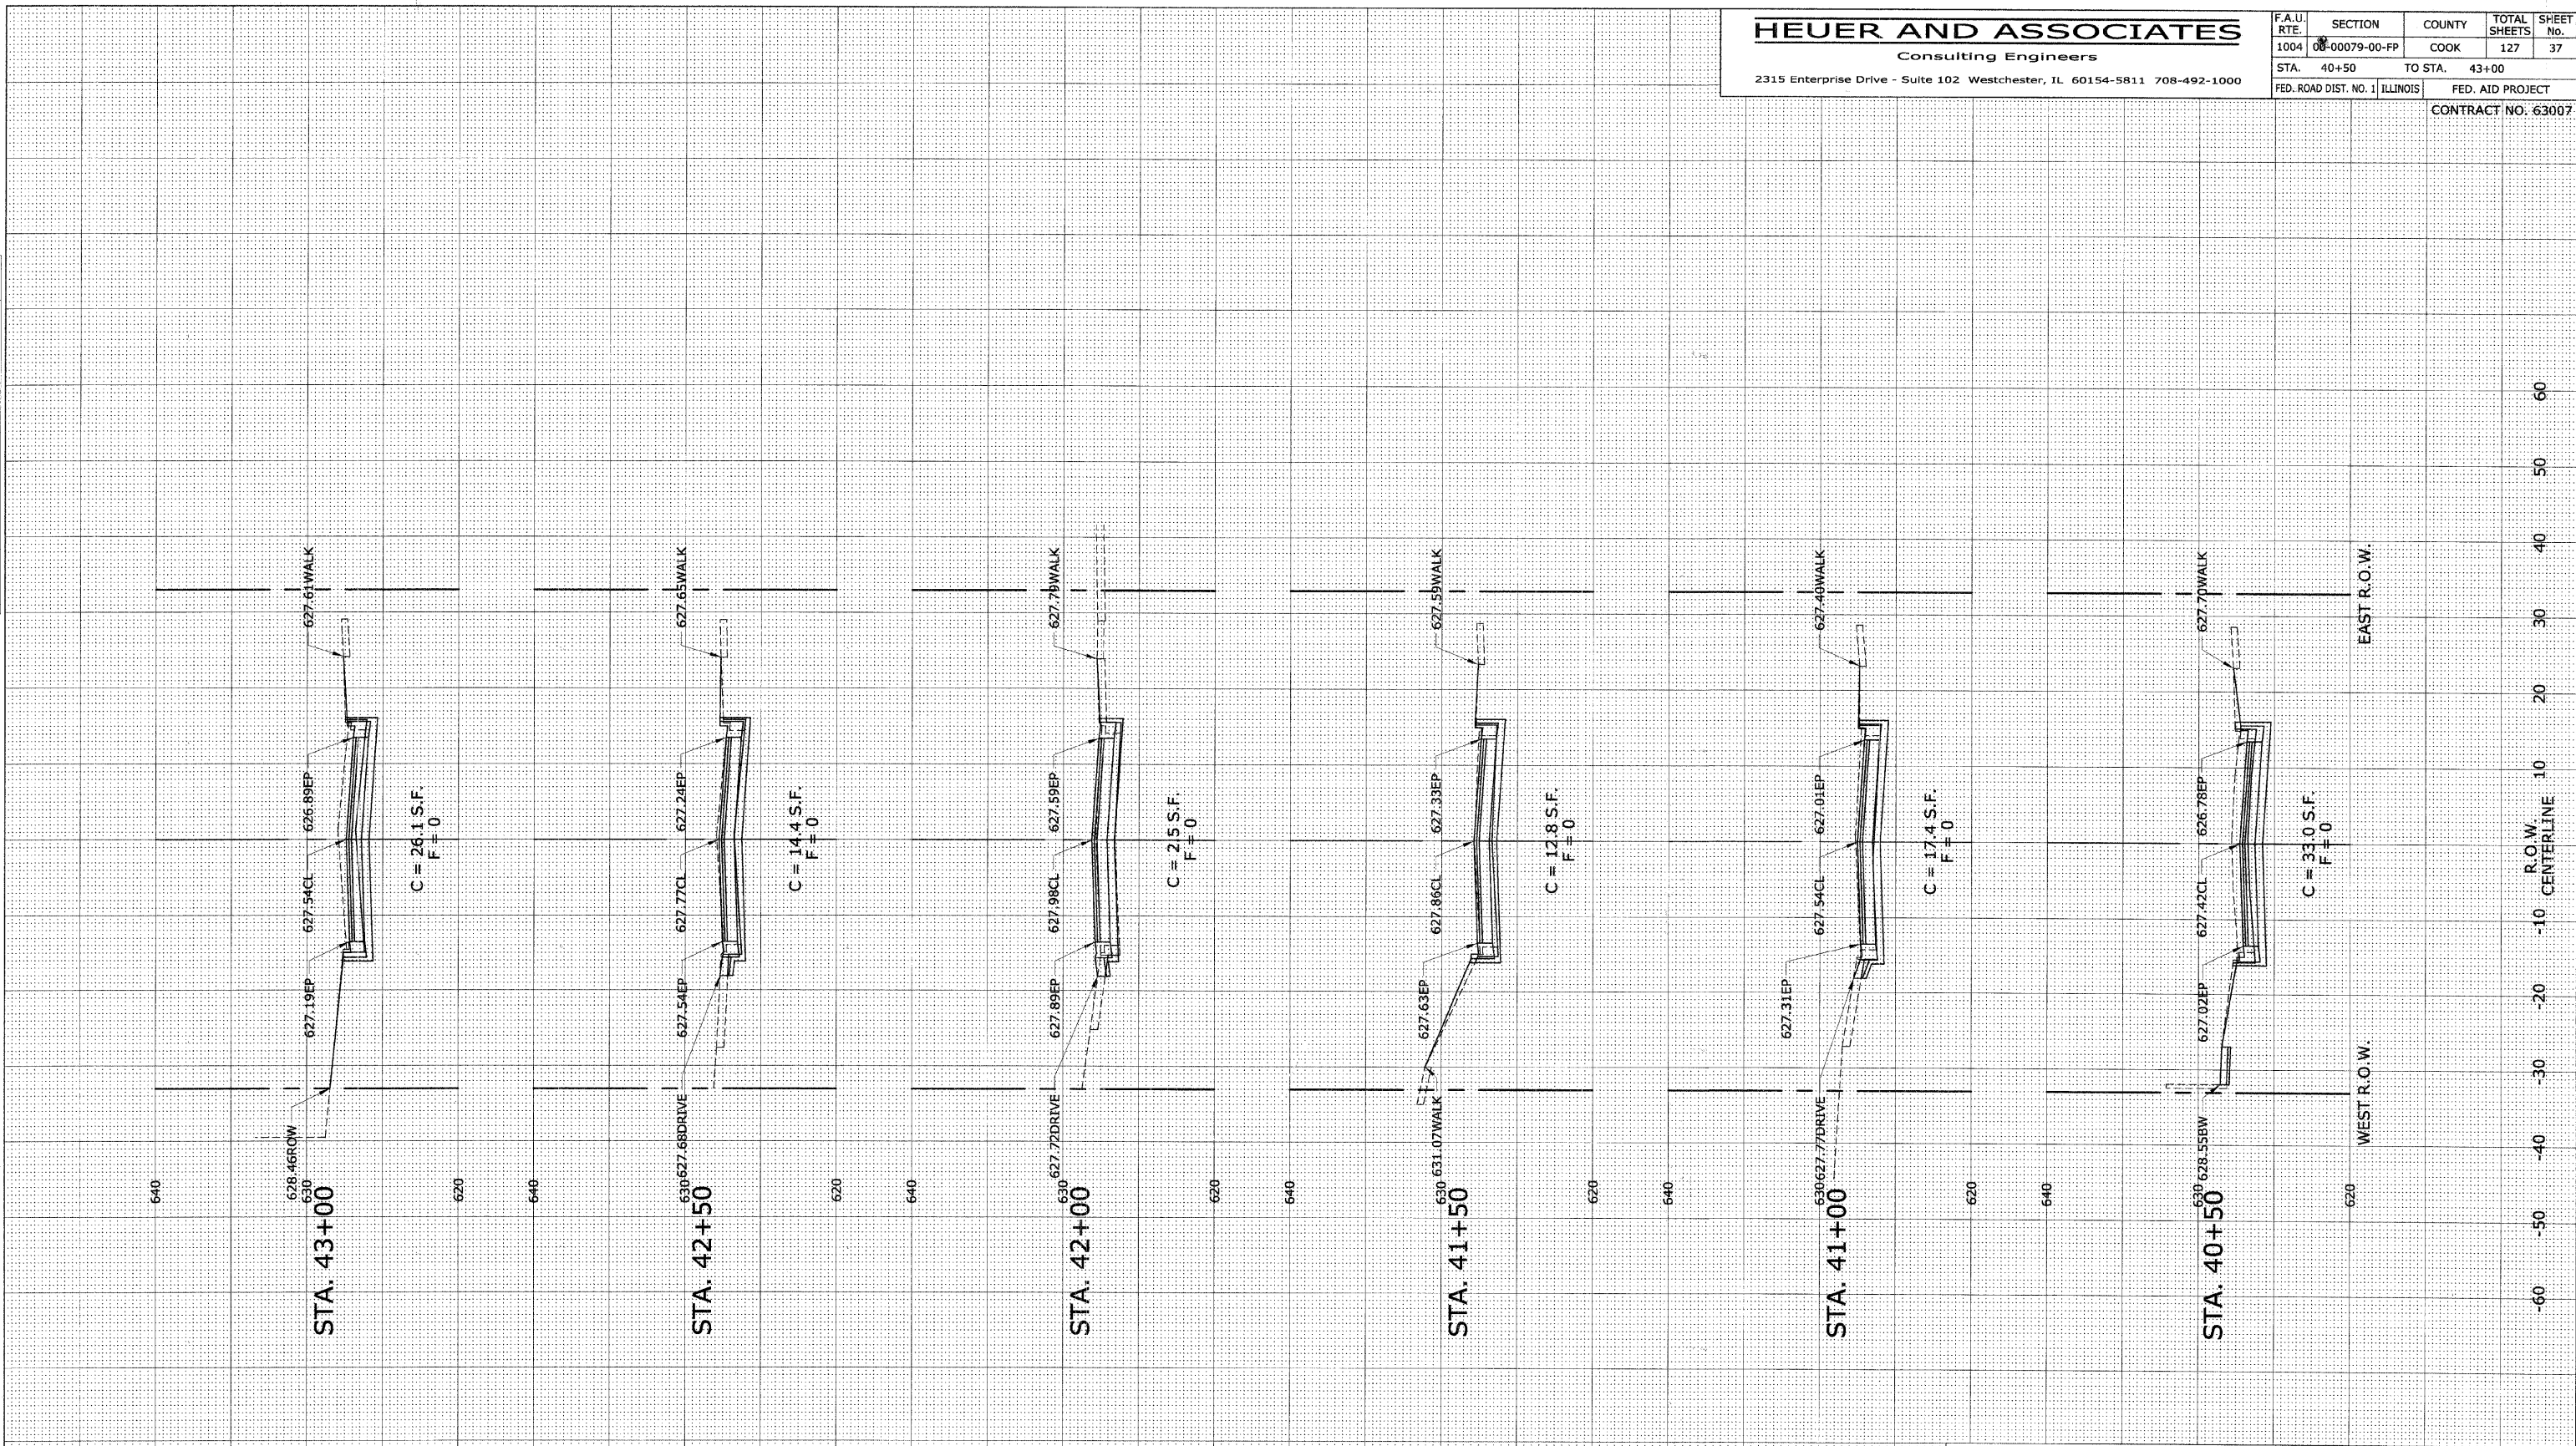

CROSS SLOPE INFORMATION	
PAVEMENT TYPE	TYPICAL SLOPE
ROADWAY	2%
SIDEWALK	2%
DRIVEWAY	6%

SCALE:  
 1"=10' H  
 1"=5' V