


FINAL SURVEY	DATE
NO. _____	_____
BY _____	
NO. _____	
NO. _____	
NO. _____	
NO. _____	
NO. _____	
NO. _____	

ORIGINAL SURVEY	DATE
NO. _____	_____
BY _____	
NO. _____	
NO. _____	
NO. _____	
NO. _____	
NO. _____	
NO. _____	

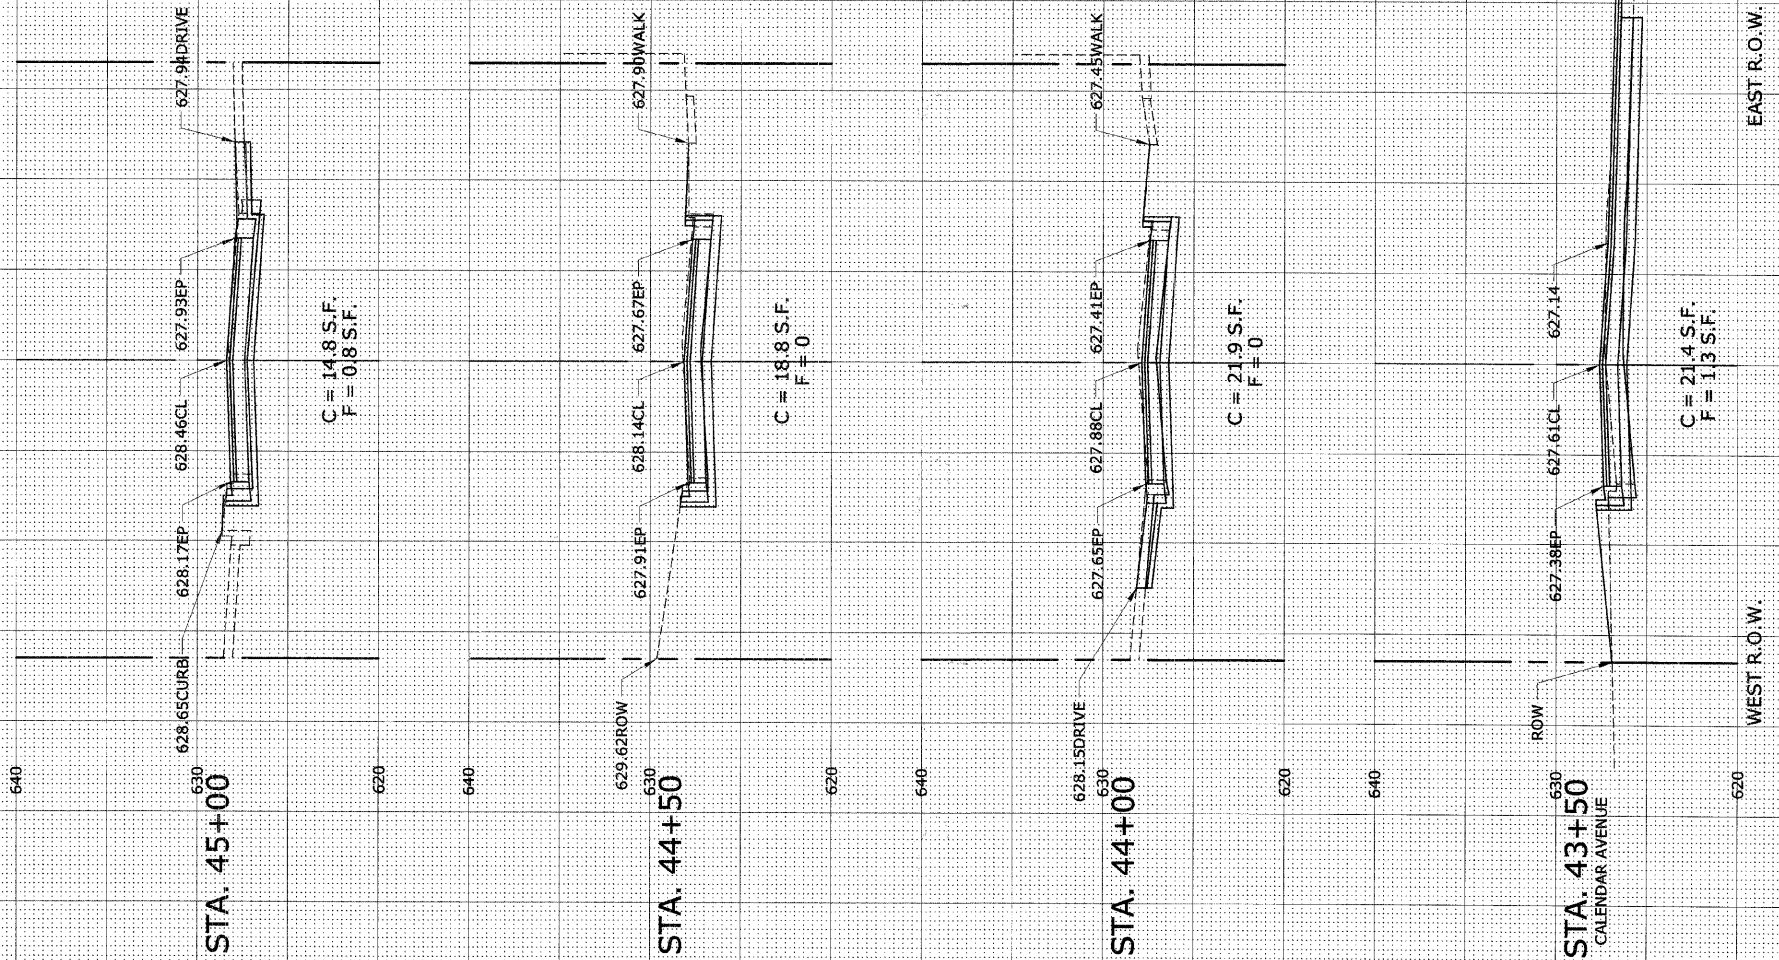

CROSS SLOPE INFORMATION	
PAVEMENT TYPE	TYPICAL SLOPE
ROADWAY	2%
SIDEWALK	2%
DRIVEWAY	6%

SCALE:  
 1"=10' H  
 1"=5' V